


Note: Contact Equus or Soprema to check the asphalt compatibility with the Antirock membrane.
 Minimum thickness for asphalt cover is 40mm for light vehicular traffic. Final thickness depends on asphalt type and specification.

- ① Concrete Deck
- ② EQUUS SOPREMA ANTIROCK primer
- ③ EQUUS SOPREMA ANTIROCK
- ④ Asphalt

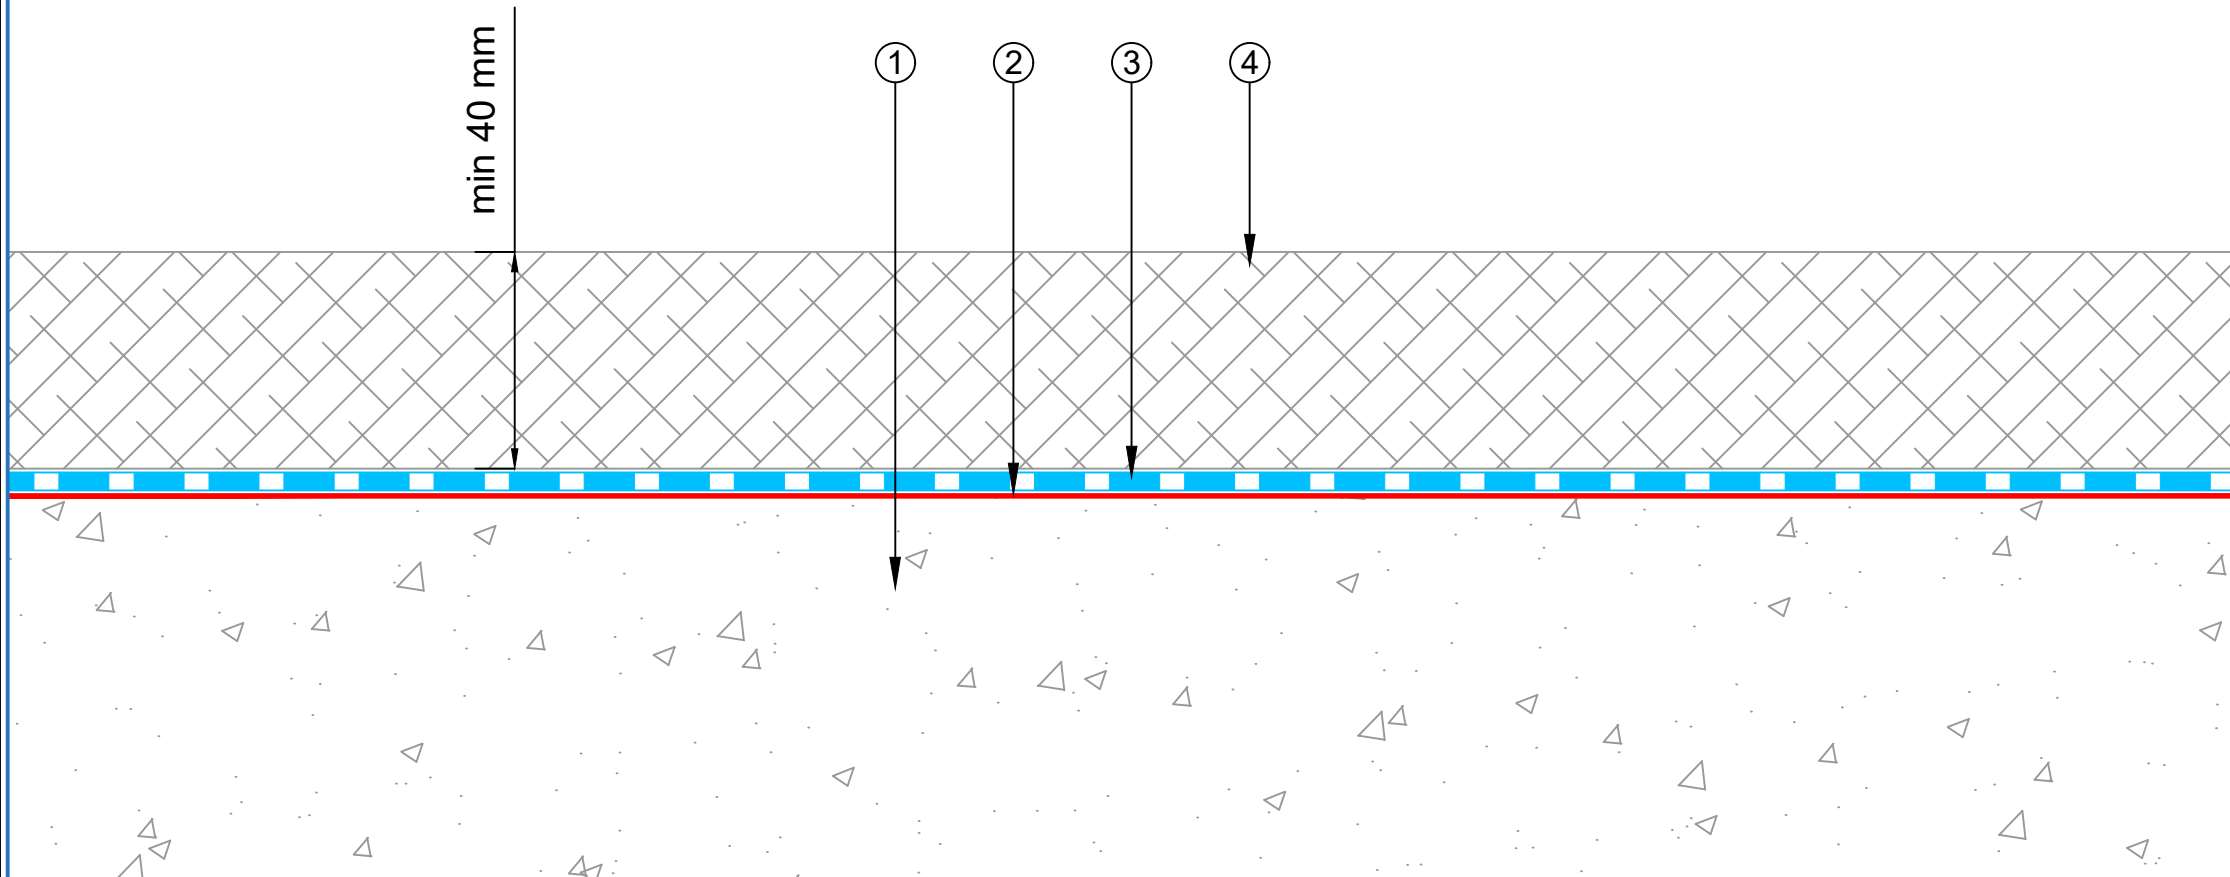

E-mail : admin@equus.co.nz
 Web : www.equus.co.nz

PROJECT :	ANTIROCK Standard Detail				
TITLE :	Build up				
NUMBER :	SACCC-D1			SCALE :	NTS
DRAWN BY :	NKT	DATE :	10-May-2023	REVISED :	

Equus Waterproof Membrane Details are specially drawn for use by Local Authorities, Building Contractors, Equus Applicators, Architects and design professionals. All details are drawn to assist in the development of project specific details. Details may be modified where necessary to accommodate job specific requirements but must be approved by Equus Industries Ltd. All components must be supplied by Equus Industries Ltd. Equus reserves the right to alter or upgrade details at any time without prior notice.

