


- ① Concrete Lift Pit Wall
- ② EQUUS SOPREMA Colphene BSW H, Waterproofing membrane
- ③ EQUUS SOPREMA Sopradrain 10G and protection layer
- ④ Concrete Floor
- ⑤ Site-concrete

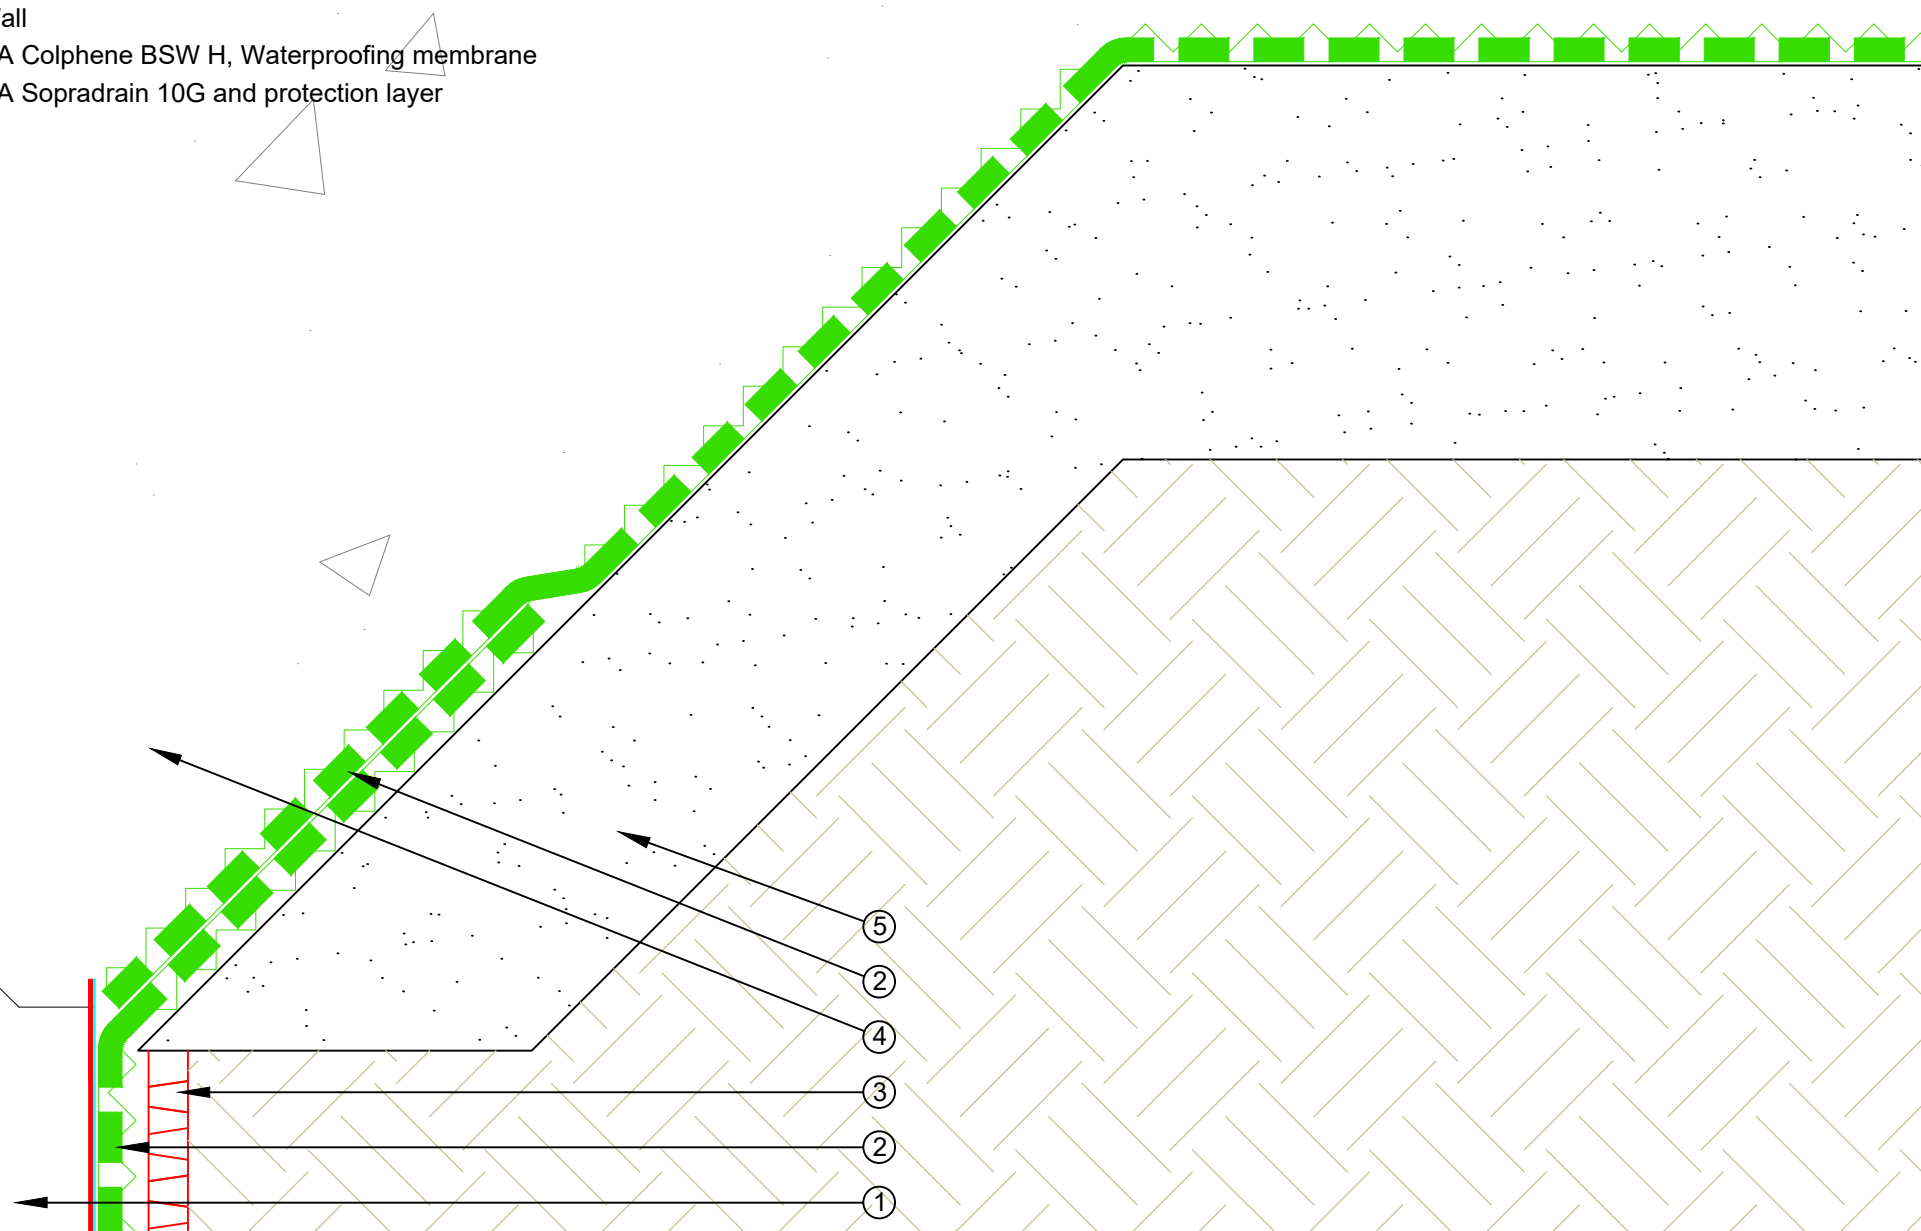

PROJECT :	Belowgrade Waterproofing Detail - BSW			
TITLE :	Lift Pit Detail - Membrane connection			
NUMBER :	SBBWS-D10a(4)	SCALE :	1:2	
DRAWN BY :	NKT	DATE :	10-Aug-2022	REVISED :

Equus Waterproof Membrane Details are specially drawn for use by Local Authorities, Building Contractors, Equus Applicators, Architects and design professionals. All details are drawn to assist in the development of project specific details. Details may be modified where necessary to accommodate job specific requirements but must be approved by Equus Industries Ltd. All components must be supplied by Equus Industries Ltd. Equus reserves the right to alter or upgrade details at any time without prior notice.



E-mail : admin@equus.co.nz
 Web : www.equus.co.nz

