


- ① Concrete Roof Slab
- ② Equus/De Boer DuO Primer
- ③ Equus/De Boer Vapour Barrier
- ④ Equus PIR Thermal Insulation Board
- ⑤ Equus/De Boer Base Sheet, mechanically fastened
- ⑥ Equus/De Boer Cap Sheet DuO HT 4 Slates/F C180
- ⑦ Allproof Dome Clamp Ring Drain

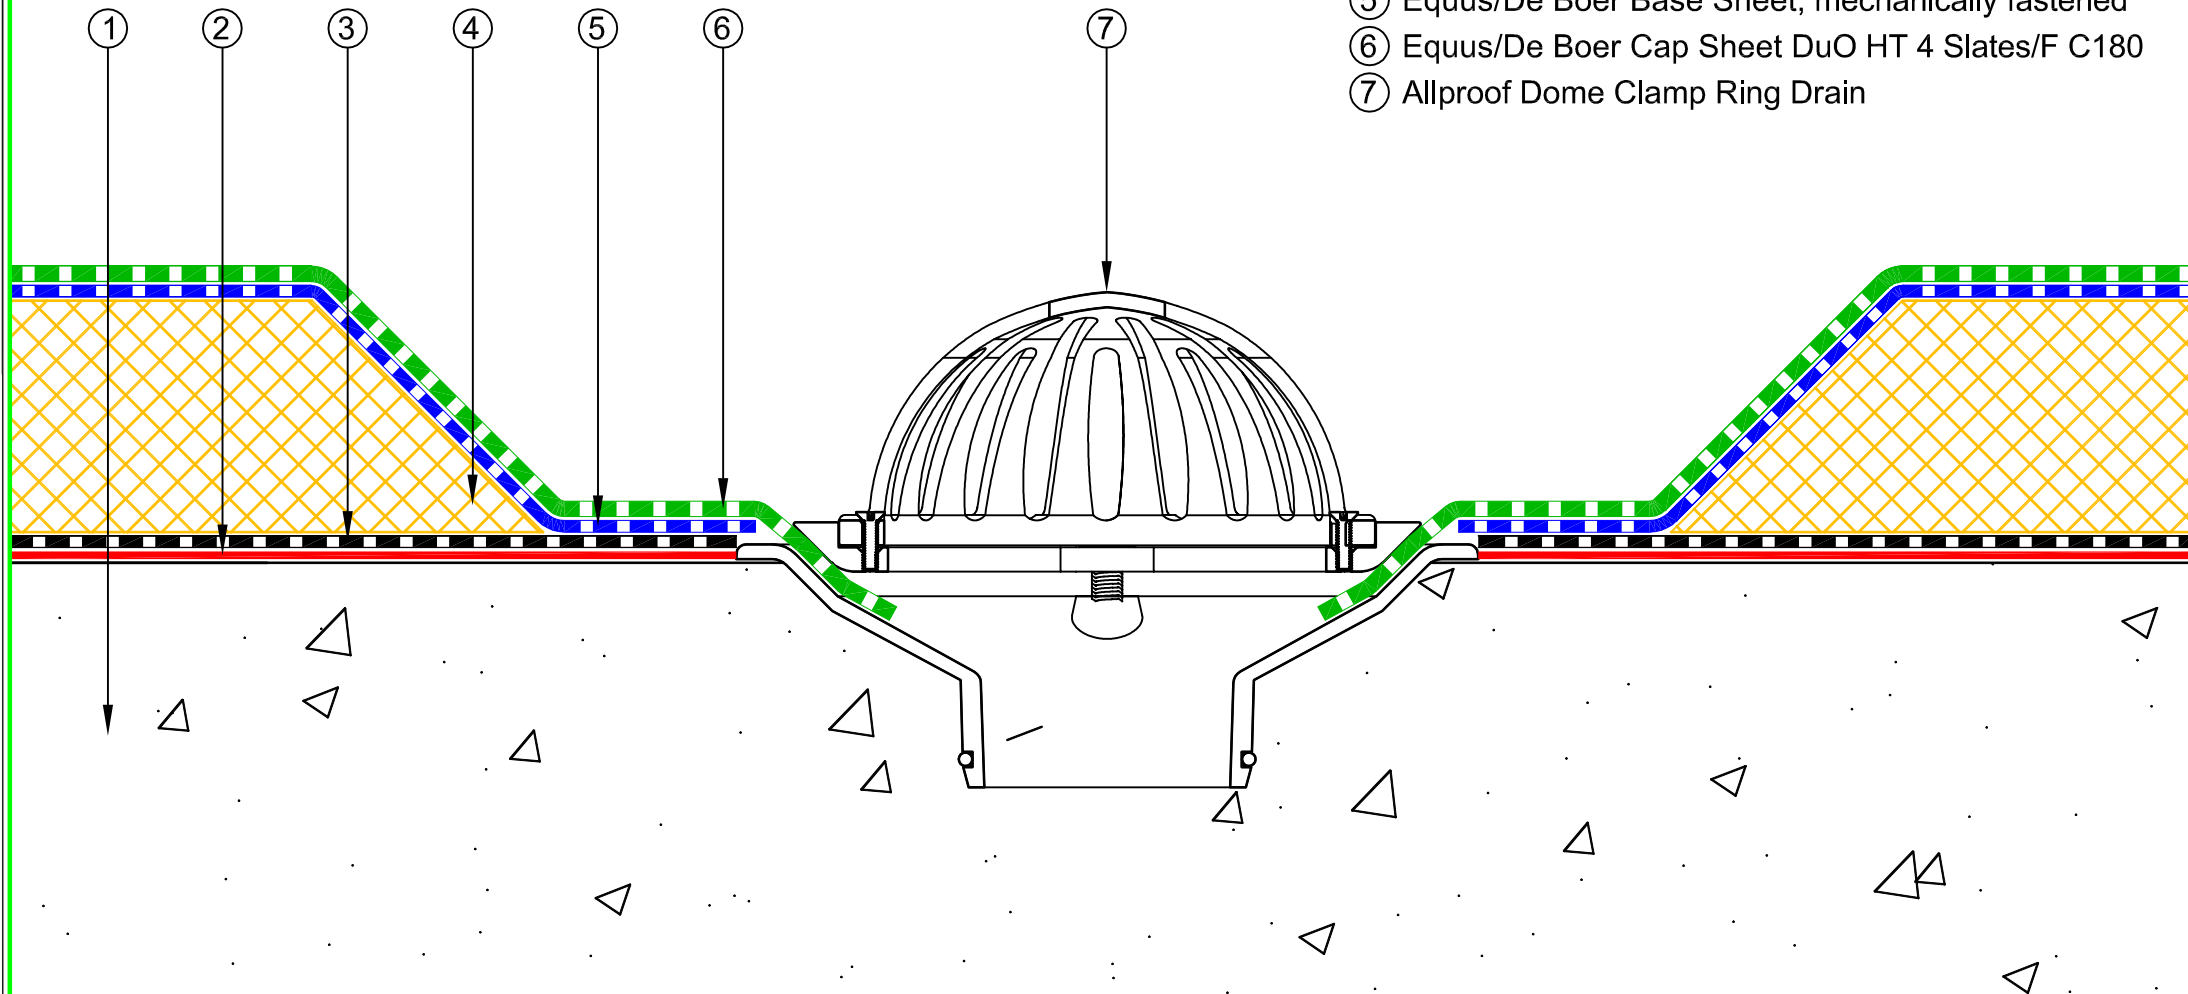

 equus	PROJECT:		Standard detail: DuOthem warm roof on concrete			
	Title:		Allproof Dome Clamp Ring Drain			
	Number:		DBDTC-D3.2		Scale:	1:2 @ A4
	drawn by:	JPR	date:	03/06/2014	modified:	
	approved by:				date:	
	signature:					
 de boer waterproofing solutions E-mail : info@deboer.be web-site : www.deboer.be						