


- ① Plywood Deck
- ② EQUUS SOPREMA Sopradere Quick primer
- ③ EQUUS SOPREMA DeboTack 2.5 T/F C175, base sheet
- ④ Roof drain outlet flange
- ⑤ EQUUS SOPREMA DuO HT 4 WGG/F C180 Firecare Landscape, cap sheet (Fully bonded, torch-on)
- ⑥ Roof drain outlet
- ⑦ Adjustable Inspection Chamber
- ⑧ Geo-textile separation layer
- ⑨ Round pebble stones
- ⑩ Metal grating, Gravel guard
- ⑪ EQUUS SOPREMA Sopradrain 10G or Danodren H15, drainage and protection layer
- ⑫ Green Roof substrate and vegetation

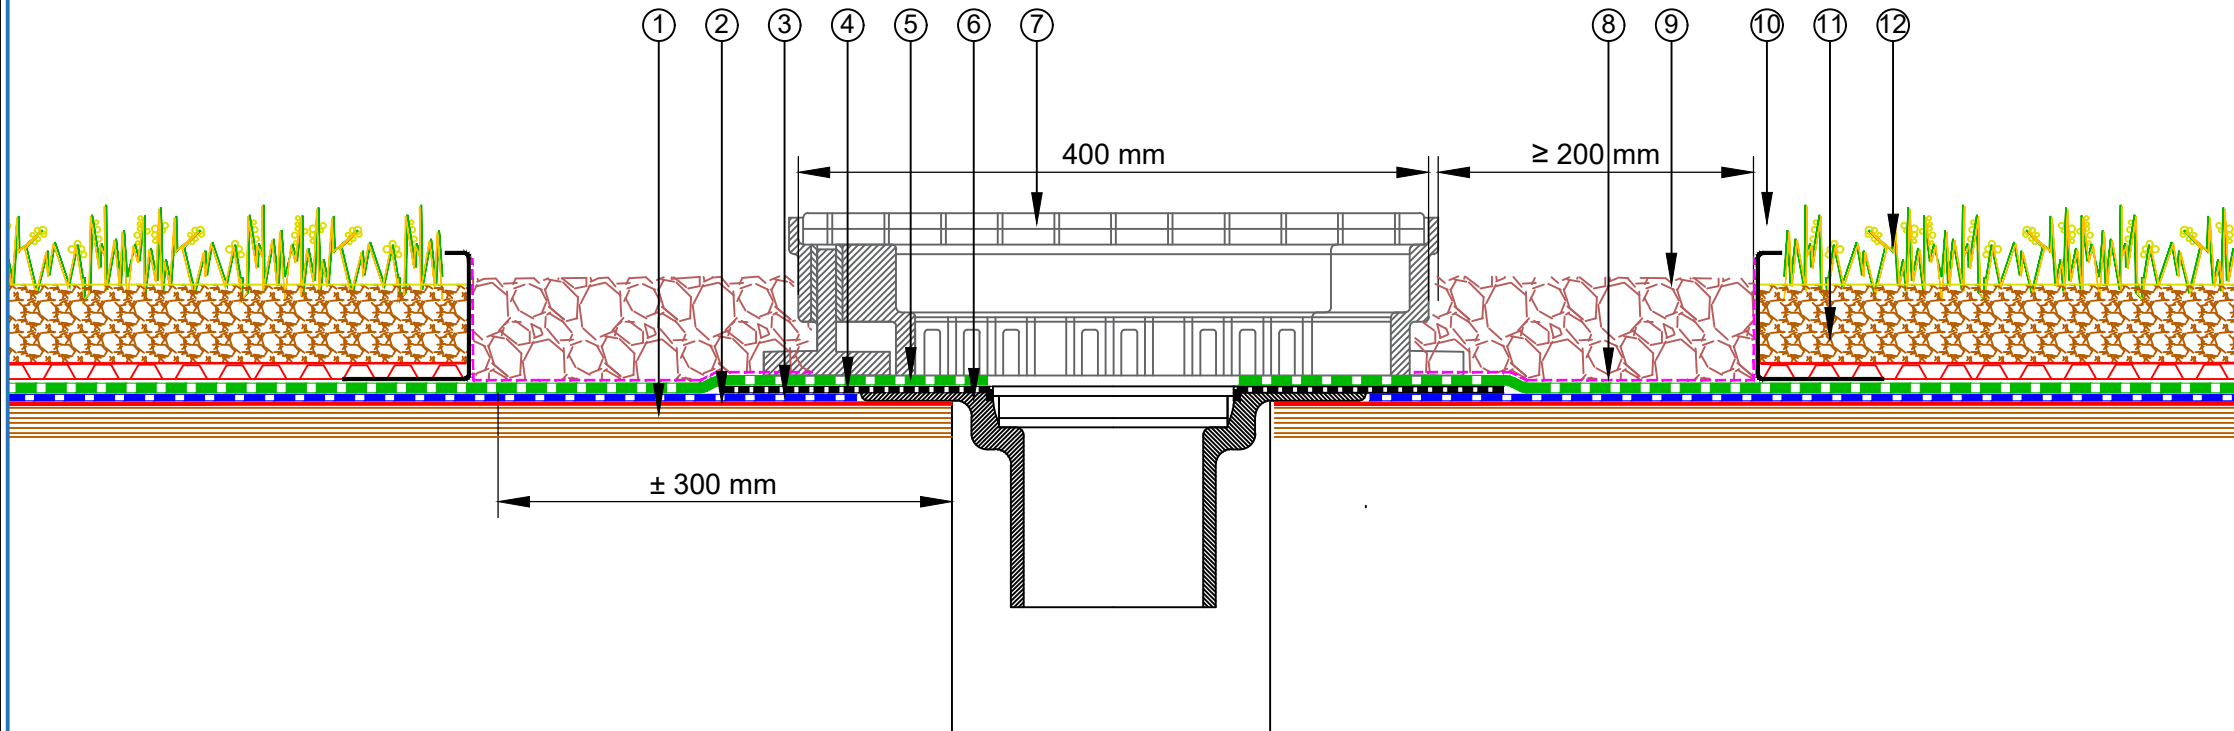

PROJECT :	EQUUS SOPREMA Cold Extensive Green Roof Standard on Plywood				
TITLE :	Rainwater Outlet Detail				
NUMBER :	SDCGP-D4a		SCALE :	NTS	
DRAWN BY :	NKT	DATE :	03-Mar-2024	REVISED :	

Equus Waterproof Membrane Details are specially drawn for use by Local Authorities, Building Contractors, Equus Applicators, Architects and design professionals. All details are drawn to assist in the development of project specific details. Details may be modified where necessary to accommodate job specific requirements but must be approved by Equus Industries Ltd. All components must be supplied by Equus Industries Ltd. Equus reserves the right to alter or upgrade details at any time without prior notice.

