


- ① Plywood Deck
- ② EQUUS Peel & Stick primer
- ③ EQUUS SOPREMA Colphene 3000, Vapour barrier
- ④ EQUUS SOPREMA SOPRA-ISO Silver PIR thermal insulation (or equivalent)
- ⑤ EQUUS SOPREMA SOPRASTICK Venti Tack Plus, base sheet (Partially bonded, self-adhesive)
- ⑥ EQUUS SOPREMA DuO HT 4 WGG/F C180 Firecare Landscape, cap sheet (Fully bonded, torch-on)
- ⑦ EQUUS SOPREMA Sopradrain 10G or Danodren H15, drainage and protection layer
- ⑧ Green Roof substrate and vegetation

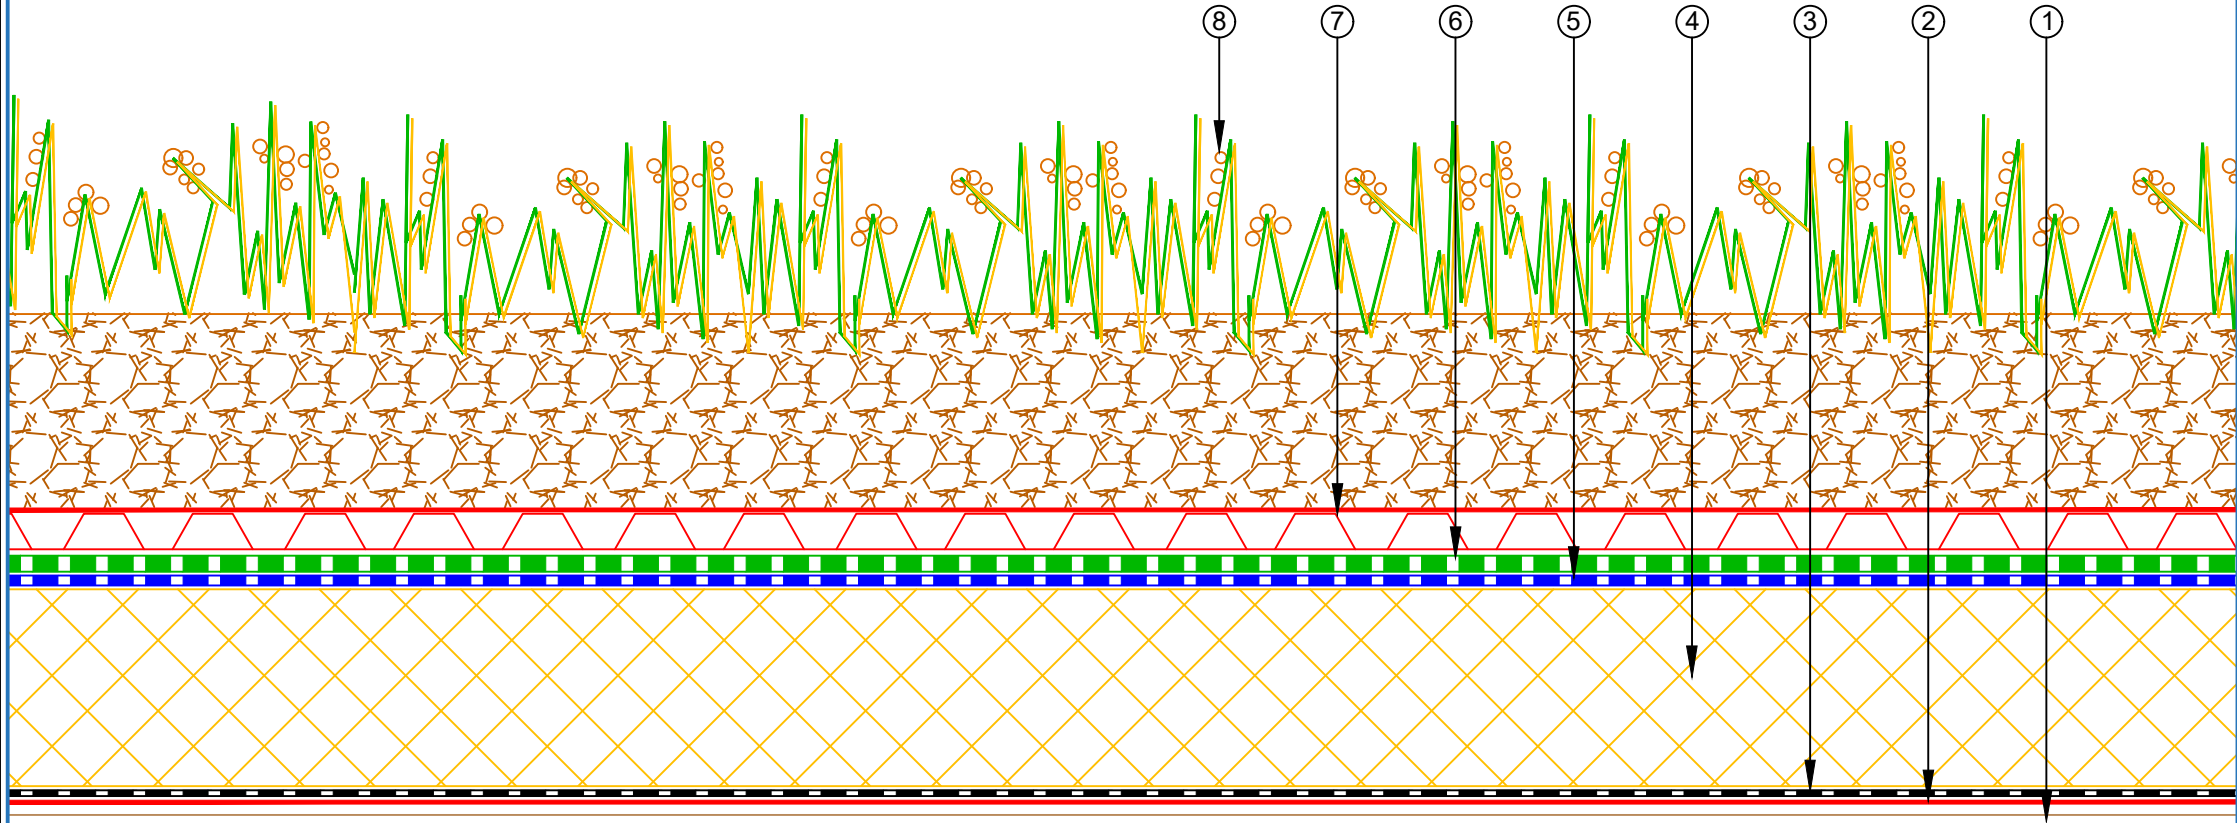

E-mail : info@equus.nz
 Web : www.equus.co.nz

PROJECT : EQUUS SOPREMA DuOthem Extensive Green Roof Standard on Plywood

TITLE : Green Roof Build up

NUMBER : SDGWP-D1a

SCALE : NTS

DRAWN BY : NKT DATE : 14-Mar-2024

REVISED :

Equus Waterproof Membrane Details are specially drawn for use by Local Authorities, Building Contractors, Equus Applicators, Architects and design professionals. All details are drawn to assist in the development of project specific details. Details may be modified where necessary to accommodate job specific requirements but must be approved by Equus Industries Ltd. All components must be supplied by Equus Industries Ltd. Equus reserves the right to alter or upgrade details at any time without prior notice.

