


- ① Plywood Deck
- ② EQUUS Peel & Stick primer
- ③ EQUUS NOVA-SK base sheet (self-adhered)
- ④ EQUUS NOVA-SK MINERAL cap sheet
- ⑤ Cavity Batten
- ⑥ EQUUS bitumen fillet or approved alternative
- ⑦ EQUUS PE Scupper Drain
- ⑧ EQUUS universal Leaf Catcher
- ⑨ EQUUS Capsheet, as separate piece over Roof Edge Profile
- ⑩ EQUUS Roof Edge Profile
- ⑪ Building wrap boot seal by others
- ⑫ EQUUS bitumen fillet or approved alternative

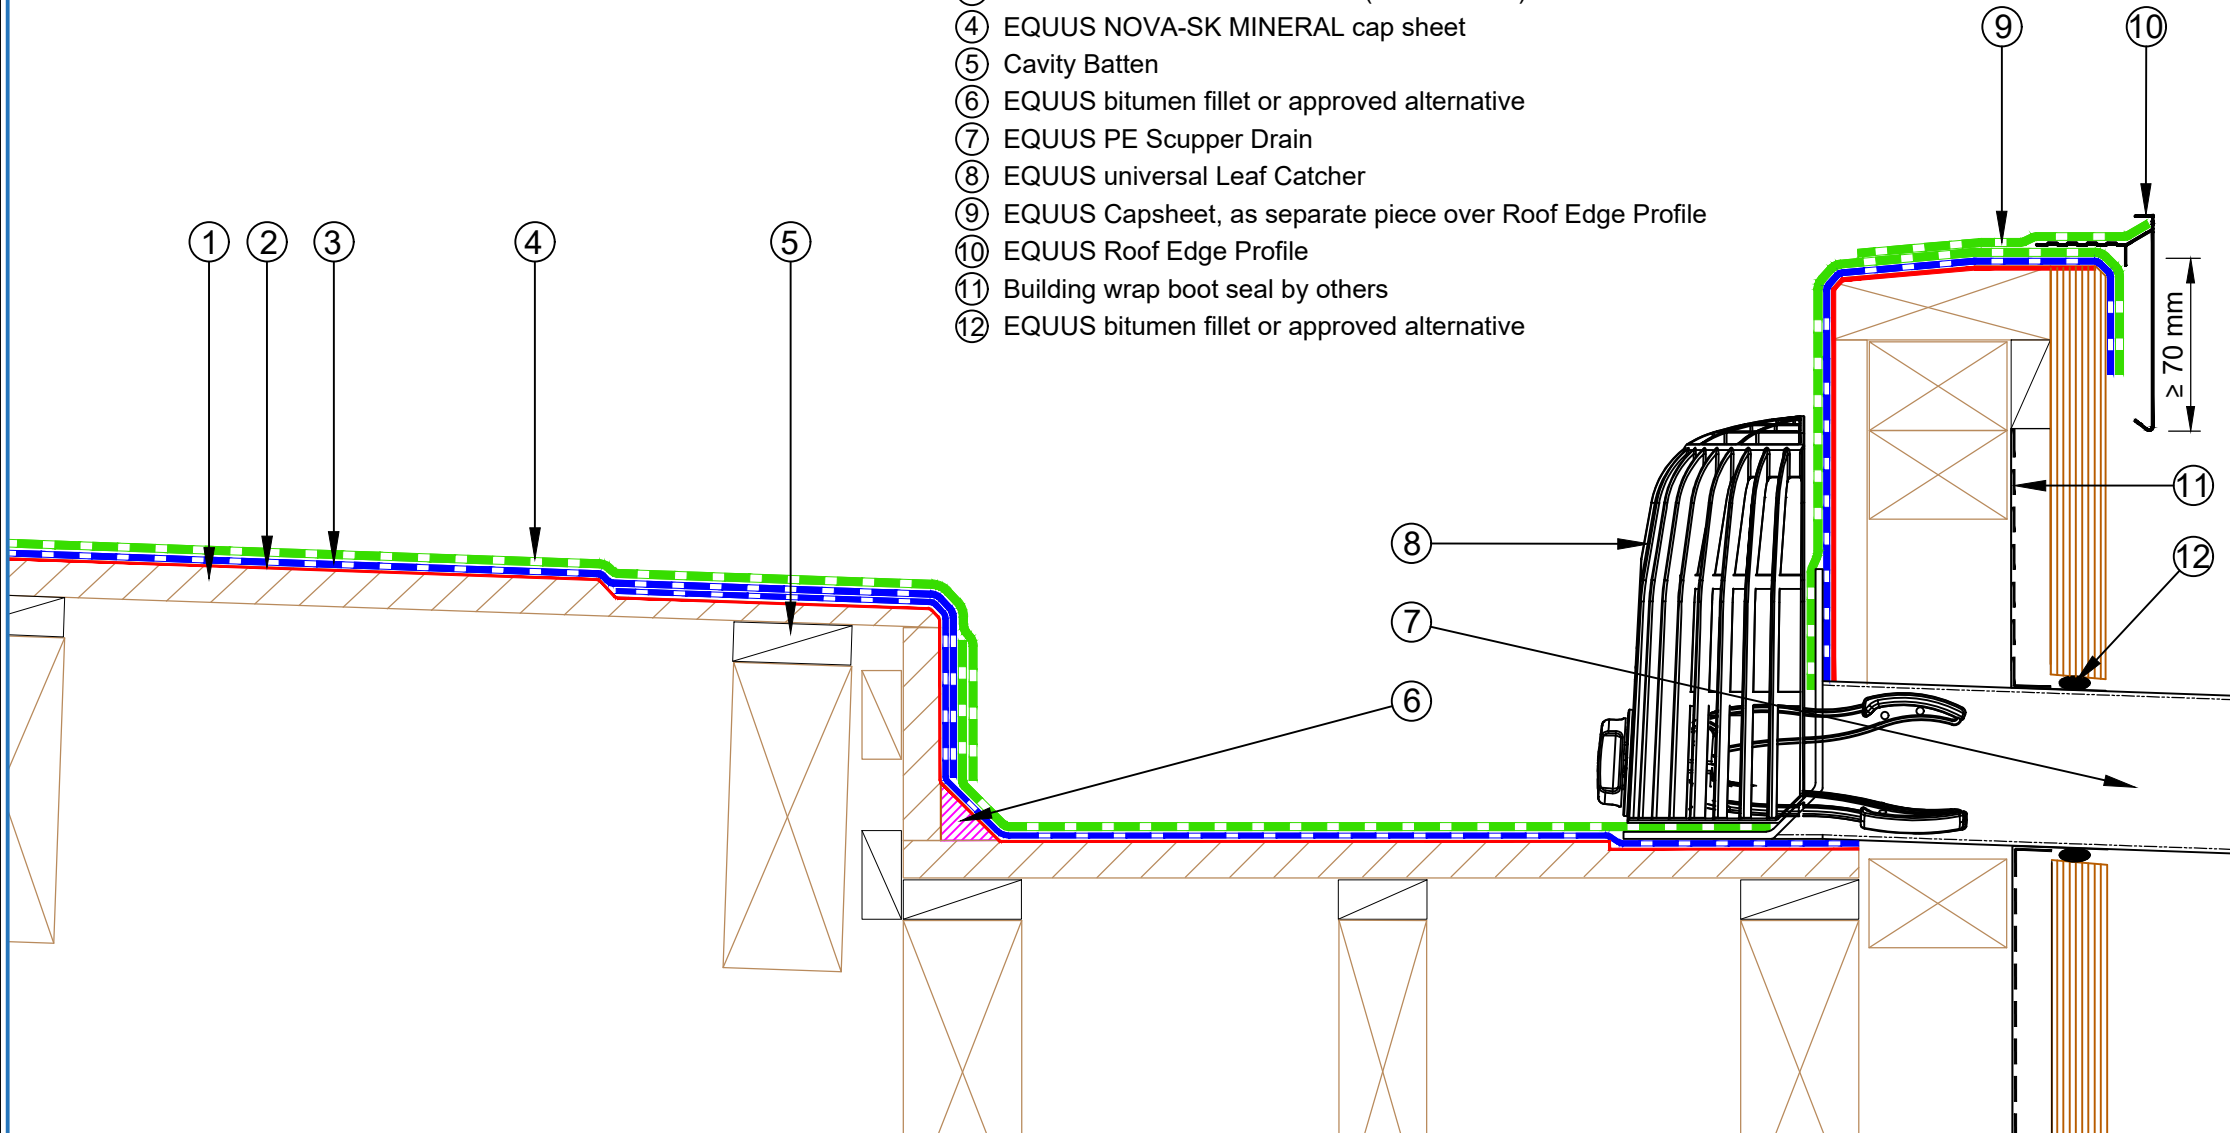

E-mail : admin@equus.co.nz
 Web : www.equus.co.nz

PROJECT :	Cold Roof on Plywood Standard Detail		
TITLE :	Scupper Drain Detail		
NUMBER :	SNCRP-D9a	SCALE :	1:2
DRAWN BY :	NKT	DATE :	17-Jun-2022
		REVISED :	

Equus Waterproof Membrane Details are specially drawn for use by Local Authorities, Building Contractors, Equus Applicators, Architects and design professionals. All details are drawn to assist in the development of project specific details. Details may be modified where necessary to accommodate job specific requirements but must be approved by Equus Industries Ltd. All components must be supplied by Equus Industries Ltd. Equus reserves the right to alter or upgrade details at any time without prior notice.

