


- ① Metal Roof Deck
- ② EQUUS Colphene 3000 Vapour Barrier
- ③ EQUUS PIR thermal insulation
- ④ EQUUS NOVA-SK base sheet
- ⑤ EQUUS NOVA-SK MINERAL cap sheet
- ⑥ Plywood Plinth
- ⑦ EQUUS Sopradere Quick primer
- ⑧ EQUUS Alsan Mastic 2200 bitumen sealant
- ⑨ EQUUS cap sheet as separate piece over Plywood Plinth
- ⑩ EQUUS Alsan Flashing (Quadro) or Equus Matacryn
- ⑪ Standard Pipe or SHS penetration

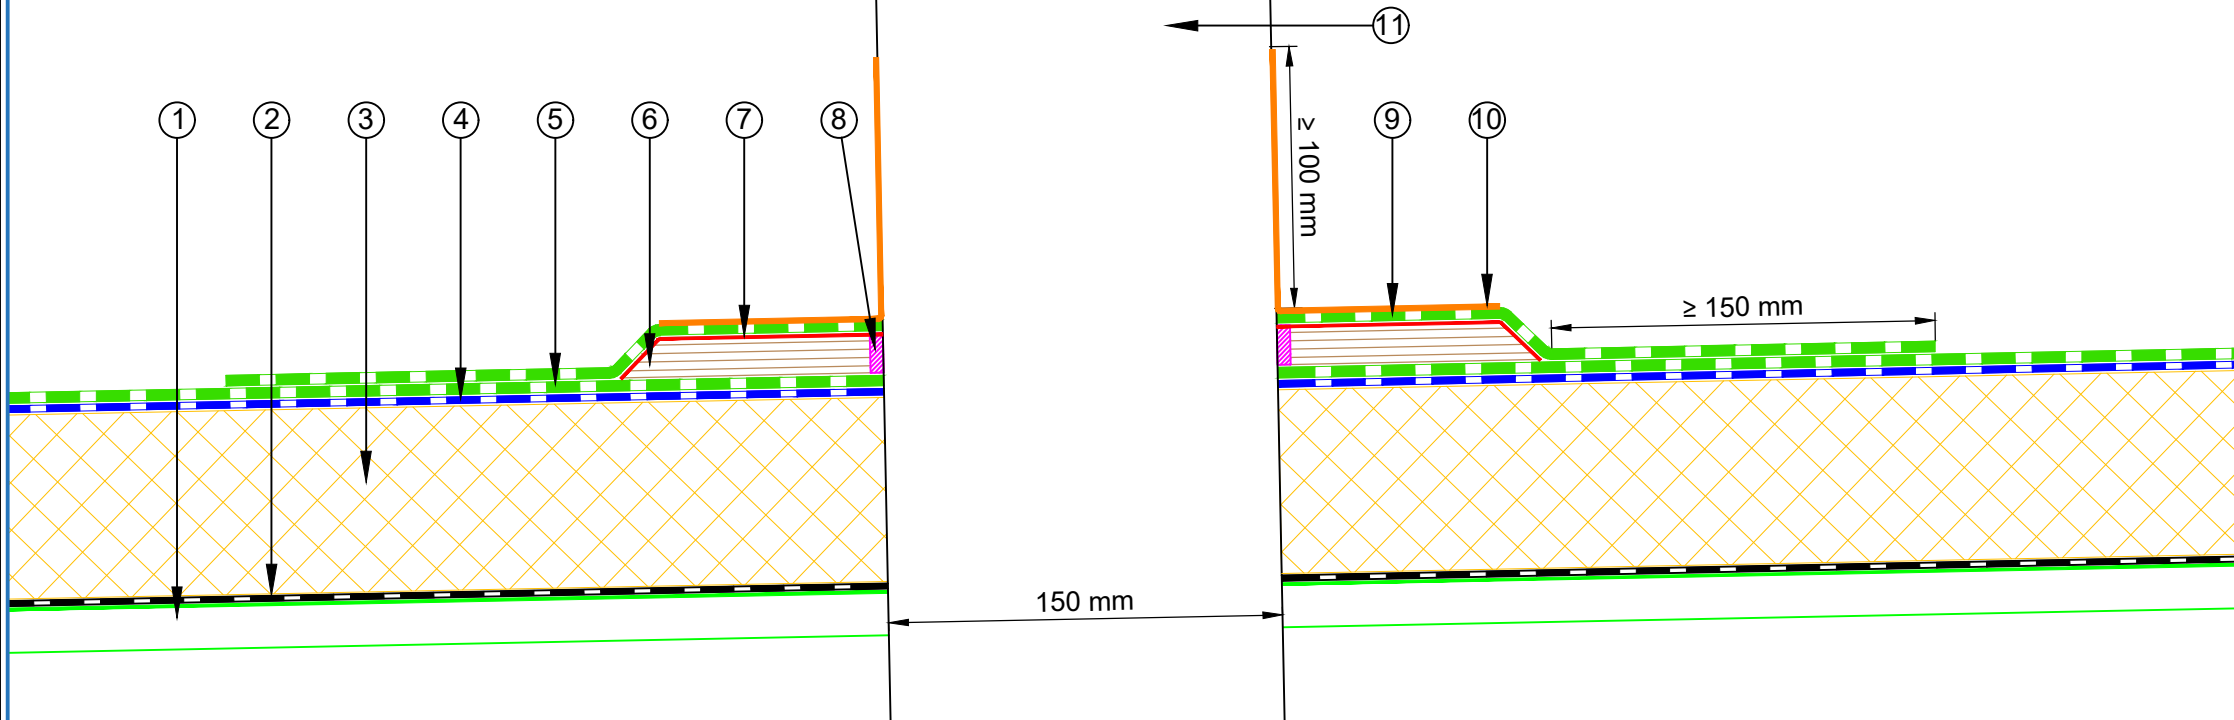

E-mail : [admin@equus.nz](mailto:admin@equus.nz)  
 Web : [www.equus.nz](http://www.equus.nz)

|            |   |           |             |
|------------|---|-----------|-------------|
| PROJECT :  | Warm Roof on Metal Standard Detail - NOVAGLASS    |           |             |
| TITLE :    | Standard Pipe or SHS penetration (PIR insulation) |           |             |
| NUMBER :   | SNWRM-D5a   | SCALE :   | 1 : 3       |
| DRAWN BY : | NKT   | DATE :    | 24-NOV-2022 |
|            |   | REVISED : |             |

Equus Waterproof Membrane Details are specially drawn for use by Local Authorities, Building Contractors, Equus Applicators, Architects and design professionals. All details are drawn to assist in the development of project specific details. Details may be modified where necessary to accommodate job specific requirements but must be approved by Equus Industries Ltd. All components must be supplied by Equus Industries Ltd. Equus reserves the right to alter or upgrade details at any time without prior notice.

