


- ① Metal Roof Deck
- ② EQUUS Colphene 3000 Vapour Barrier
- ③ EQUUS SOPRAROCK mineral wool thermal insulation
- ④ EQUUS Permabase Dek roof cover board
- ⑤ EQUUS Peel & Stick primer
- ⑥ EQUUS NOVA-SK base sheet (self-adhered)
- ⑦ EQUUS NOVA-SK MINERAL cap sheet (self-adhered)
- ⑧ Plywood Plinth
- ⑨ EQUUS Alsan Mastic 2200 bitumen sealant
- ⑩ EQUUS cap sheet as separate piece over Plywood Plinth
- ⑪ EQUUS Alsan Flashing (Quadro) or Equus Matabryl
- ⑫ Standard Pipe or SHS penetration

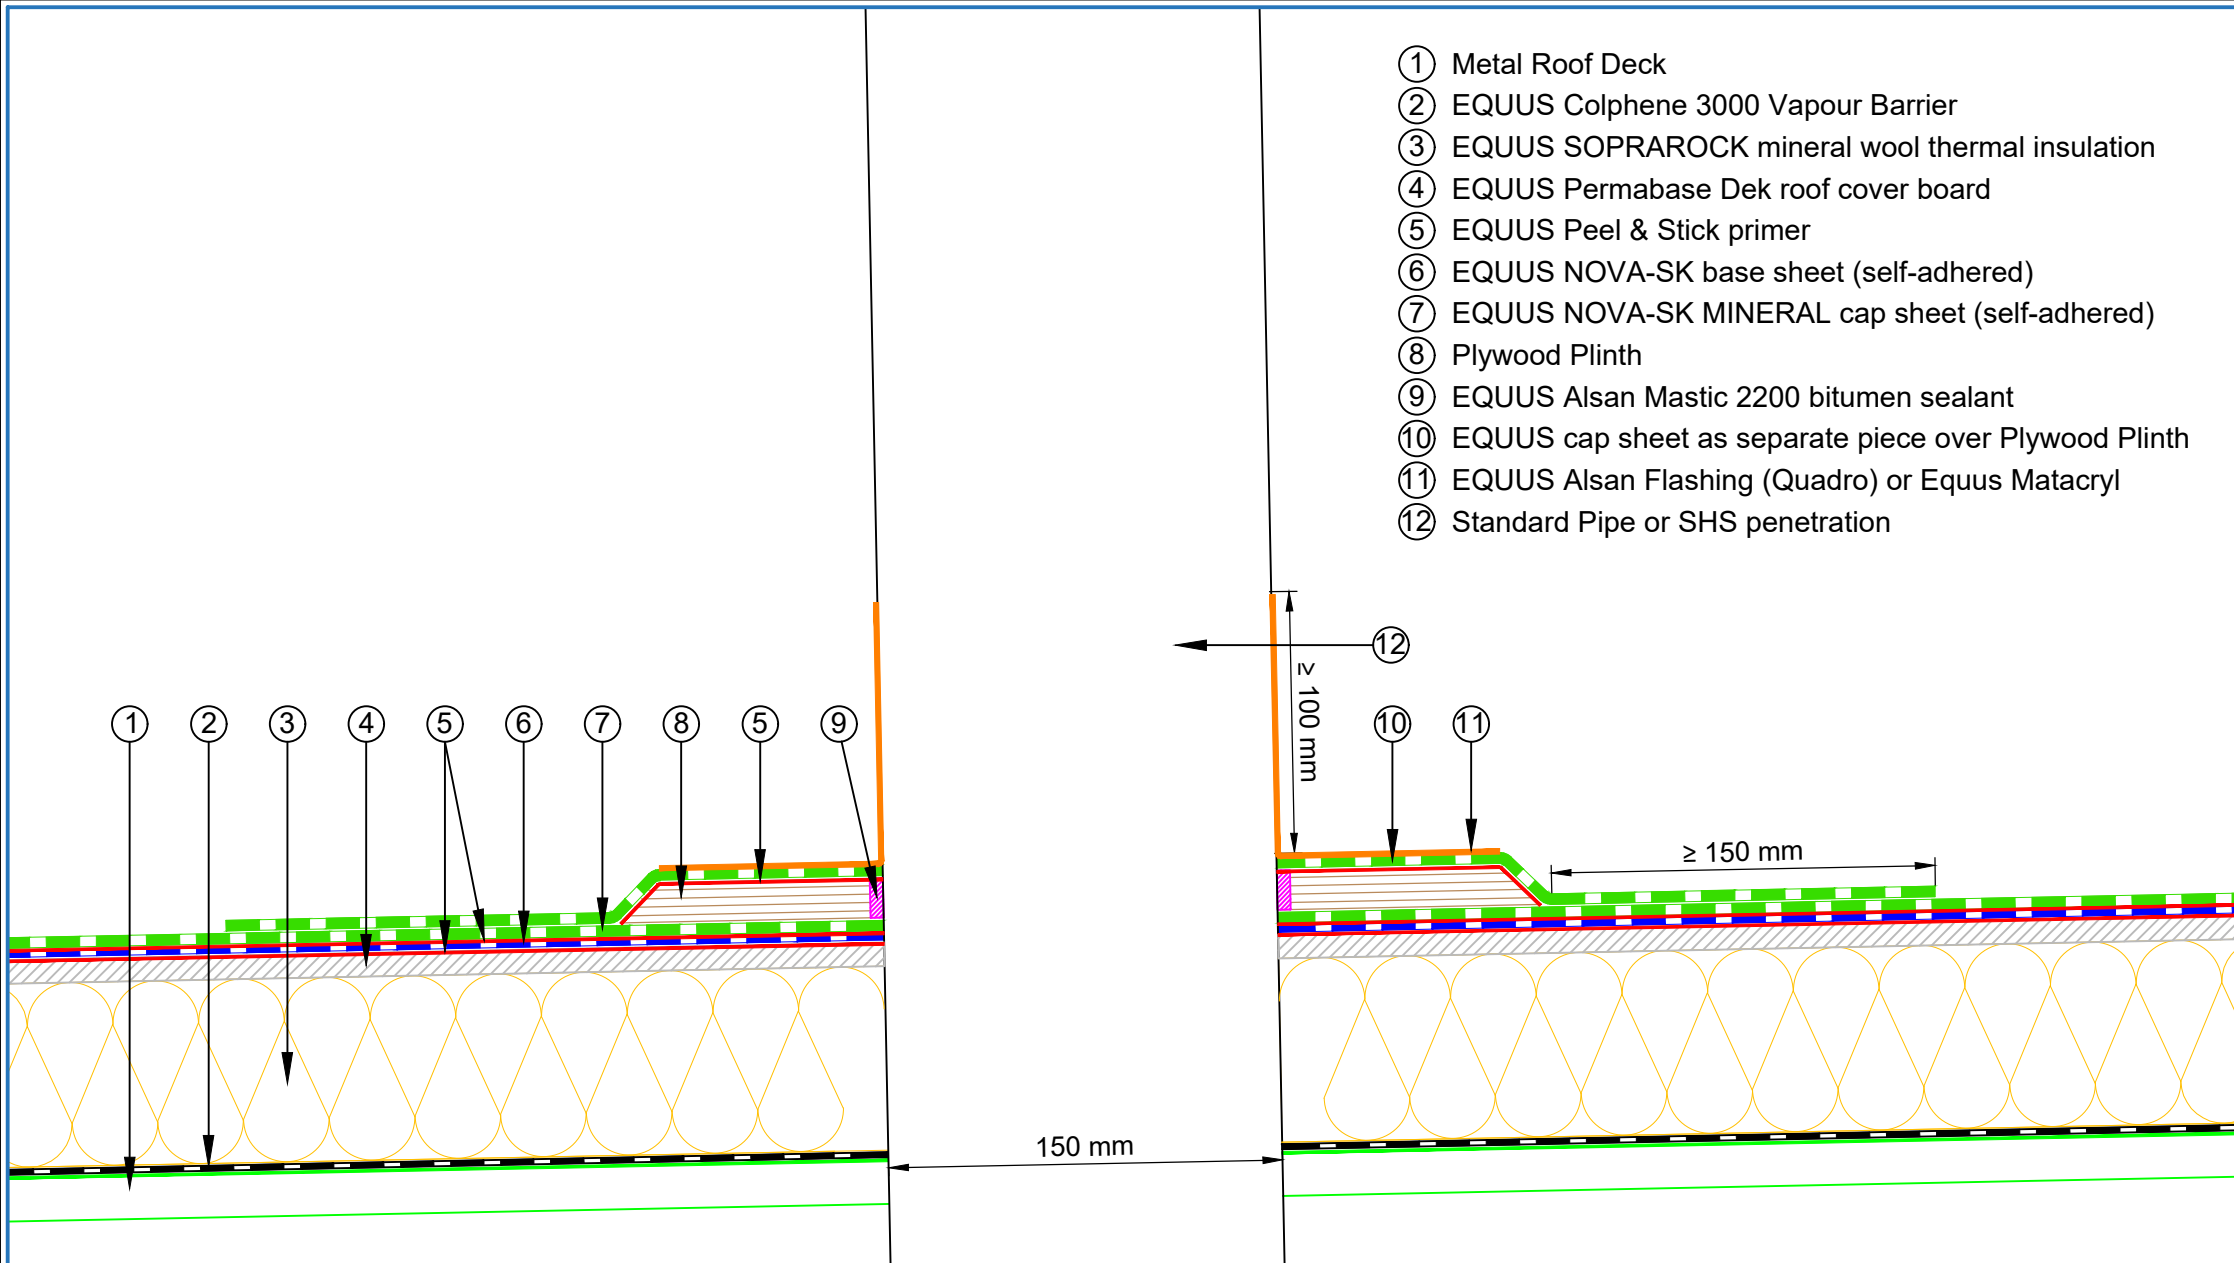

E-mail : info@equus.nz
 Web : www.equus.nz

PROJECT :	Warm Roof on Metal Standard Detail - NOVA-SK FLAMELSS SYSTEM		
TITLE :	Standard Pipe or SHS penetration with cover board (Mineral wool insulation)		
NUMBER :	SNWRMs-D5d	SCALE :	NTS
DRAWN BY :	NKT	DATE :	30-Aug-2024
		REVISED :	

Equus Waterproof Membrane Details are specially drawn for use by Local Authorities, Building Contractors, Equus Applicators, Architects and design professionals. All details are drawn to assist in the development of project specific details. Details may be modified where necessary to accommodate job specific requirements but must be approved by Equus Industries Ltd. All components must be supplied by Equus Industries Ltd. Equus reserves the right to alter or upgrade details at any time without prior notice.

