


- ① Plywood Deck
- ② EQUUS SOPRADERE QUICK primer
- ③ EQUUS Colphene 3000 Vapour Barrier
- ④ EQUUS SOPRAROCK mineral wool thermal insulation
- ⑤ EQUUS NOVA-SK base sheet
- ⑥ EQUUS base sheet dressed to Parapet as separate piece
- ⑦ EQUUS NOVA-SK MINERAL cap sheet
- ⑧ EQUUS cap sheet, dressed to Parapet as separate piece
- ⑨ EQUUS bitumen fillet or approved alternative
- ⑩ Approved capping (by others)

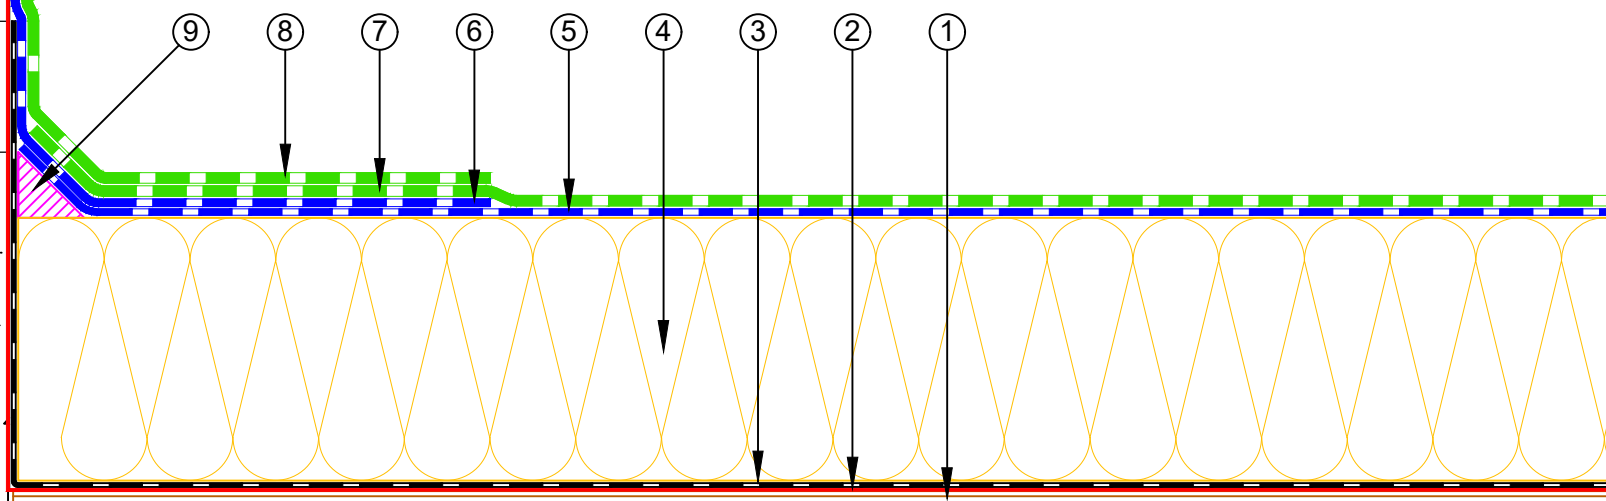

PROJECT :	Warm Roof on Plywood Standard Detail - NOVAGLASS		
TITLE :	Concrete parapet detail with roof cap flashing (Mineral wool insulation)		
NUMBER :	SNWRP-D1c	SCALE :	1 : 3
DRAWN BY :	NKT	DATE :	23-NOV-2022
		REVISED :	

EQUUS Waterproof Membrane Details are specially drawn for use by Local Authorities, Building Contractors, Equus Applicators, Architects and design professionals. All details are drawn to assist in the development of project specific details. Details may be modified where necessary to accommodate job specific requirements but must be approved by Equus Industries Ltd. All components must be supplied by Equus Industries Ltd. Equus reserves the right to alter or upgrade details at any time without prior notice.

