


- ① Concrete Roof slab laid to fall
- ② EQUUS SOPRADERE QUICK primer
- ③ EQUUS SOPRASUN PLUS 3 base sheet
- ④ EQUUS SOPRASUN PLUS MINERAL cap sheet
- ⑤ EQUUS bitumen fillet or approved alternative
- ⑥ PE Drain

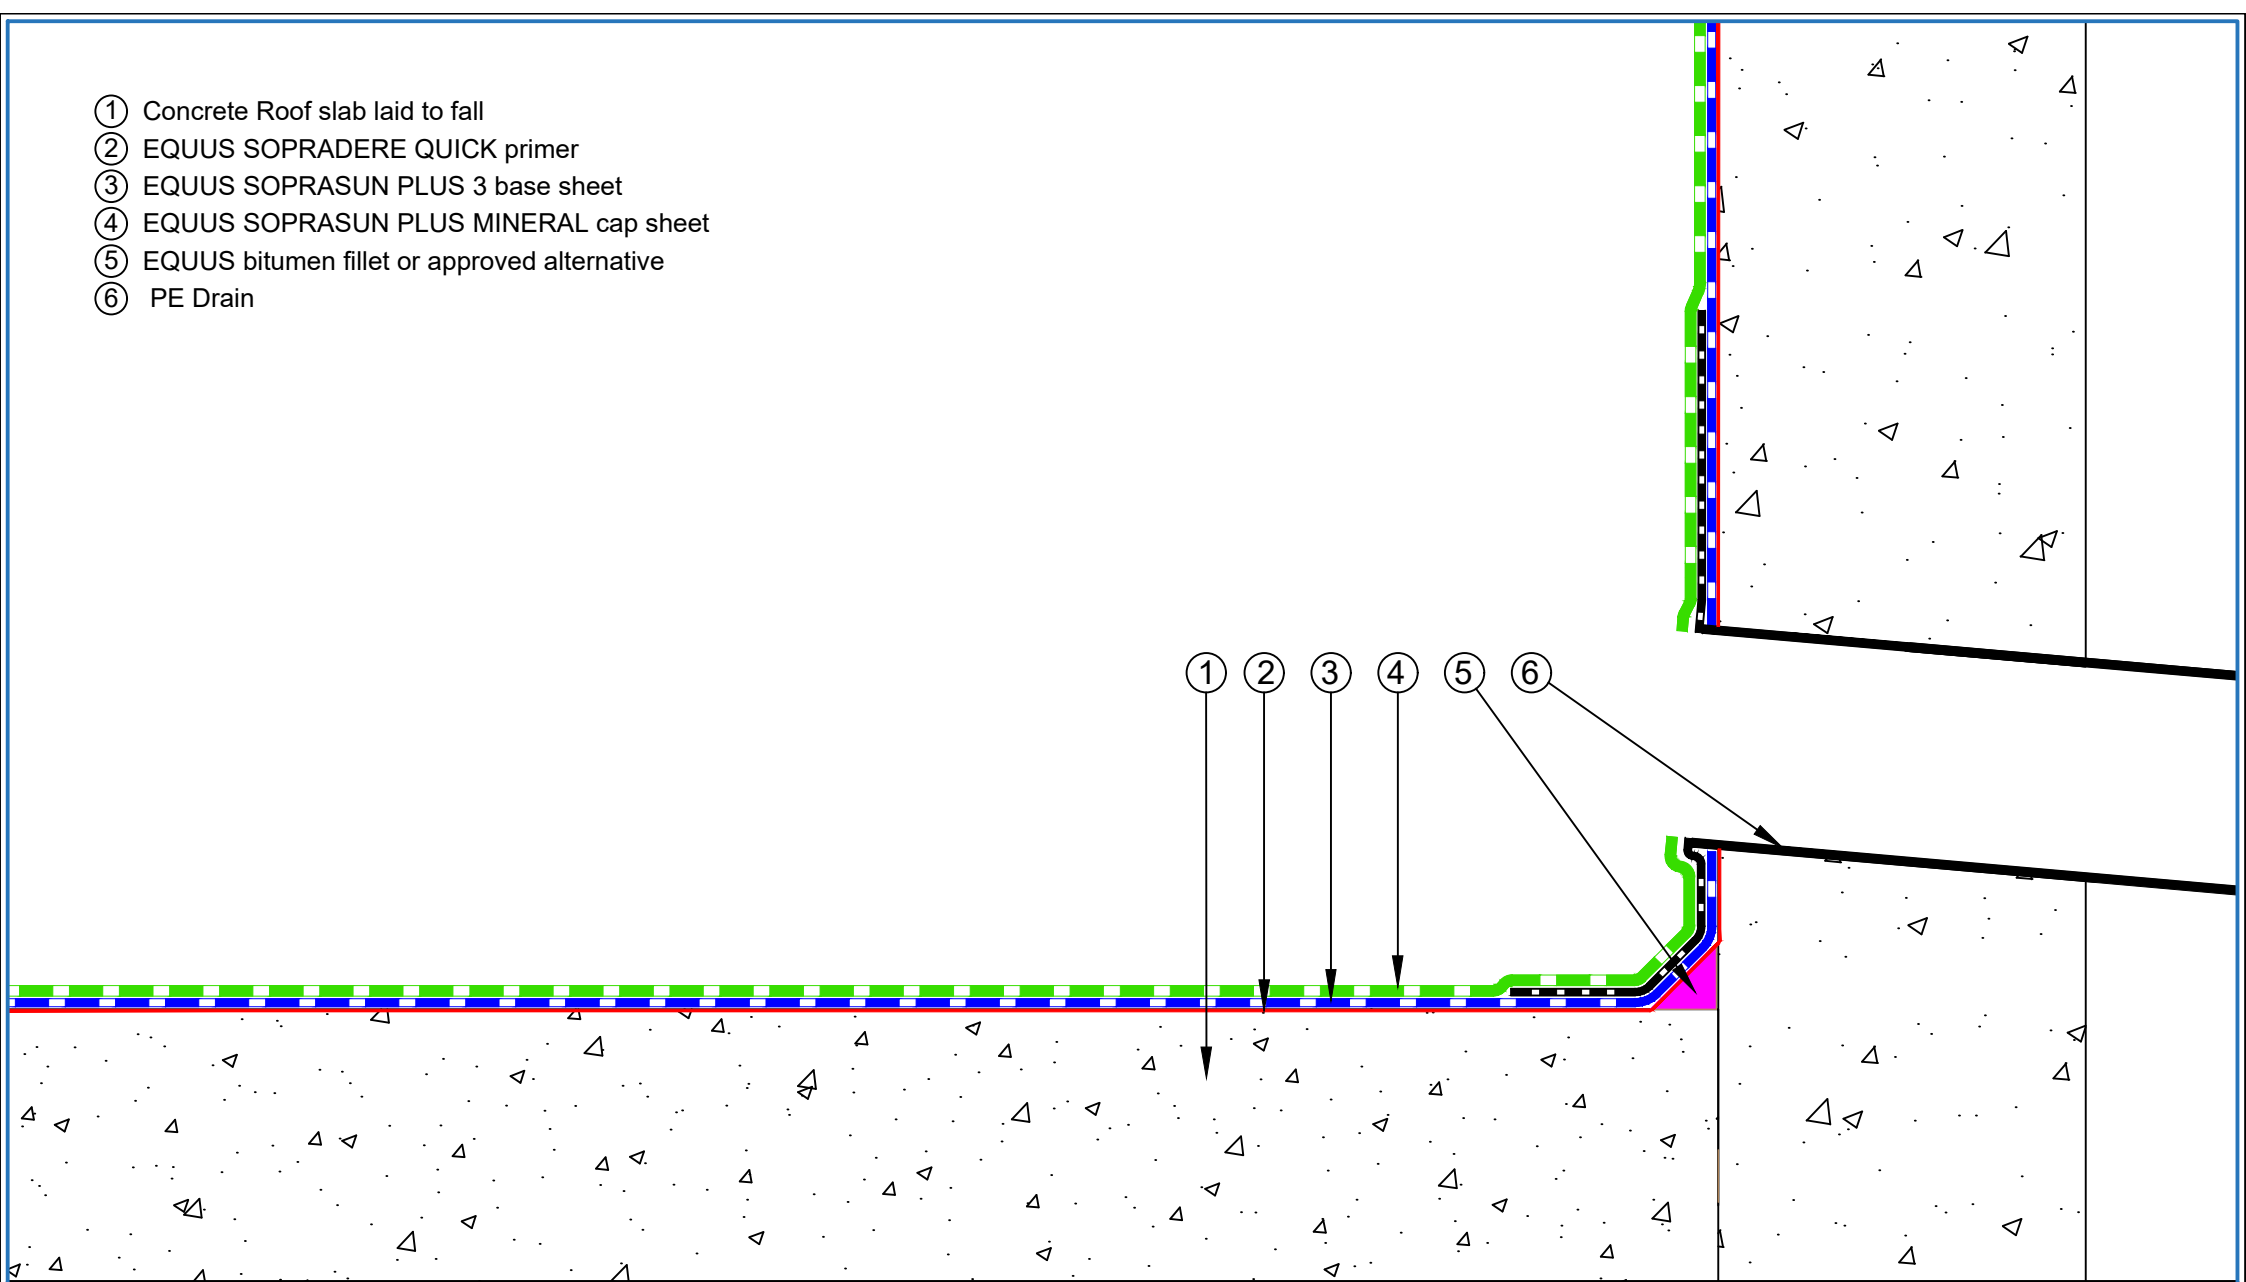

PROJECT :	Cold Roof on Concrete Standard Detail			
TITLE :	Parapet with overflow			
NUMBER :	SSCRC-D9b	SCALE :	1:3	
DRAWN BY :	NKT	DATE :	22-July-2022	REVISED :

Equus Waterproof Membrane Details are specially drawn for use by Local Authorities, Building Contractors, Equus Applicators, Architects and design professionals. All details are drawn to assist in the development of project specific details. Details may be modified where necessary to accommodate job specific requirements but must be approved by Equus Industries Ltd. All components must be supplied by Equus Industries Ltd. Equus reserves the right to alter or upgrade details at any time without prior notice.

