


- ① Plywood Deck
- ② EQUUS SOPRADERE QUICK primer
- ③ EQUUS SOPRASUN PLUS 3 base sheet
- ④ EQUUS SOPRASUN PLUS MINERAL cap sheet
- ⑤ Aluminium Flashing treated with EQUUS 'Spray & Go' Primer

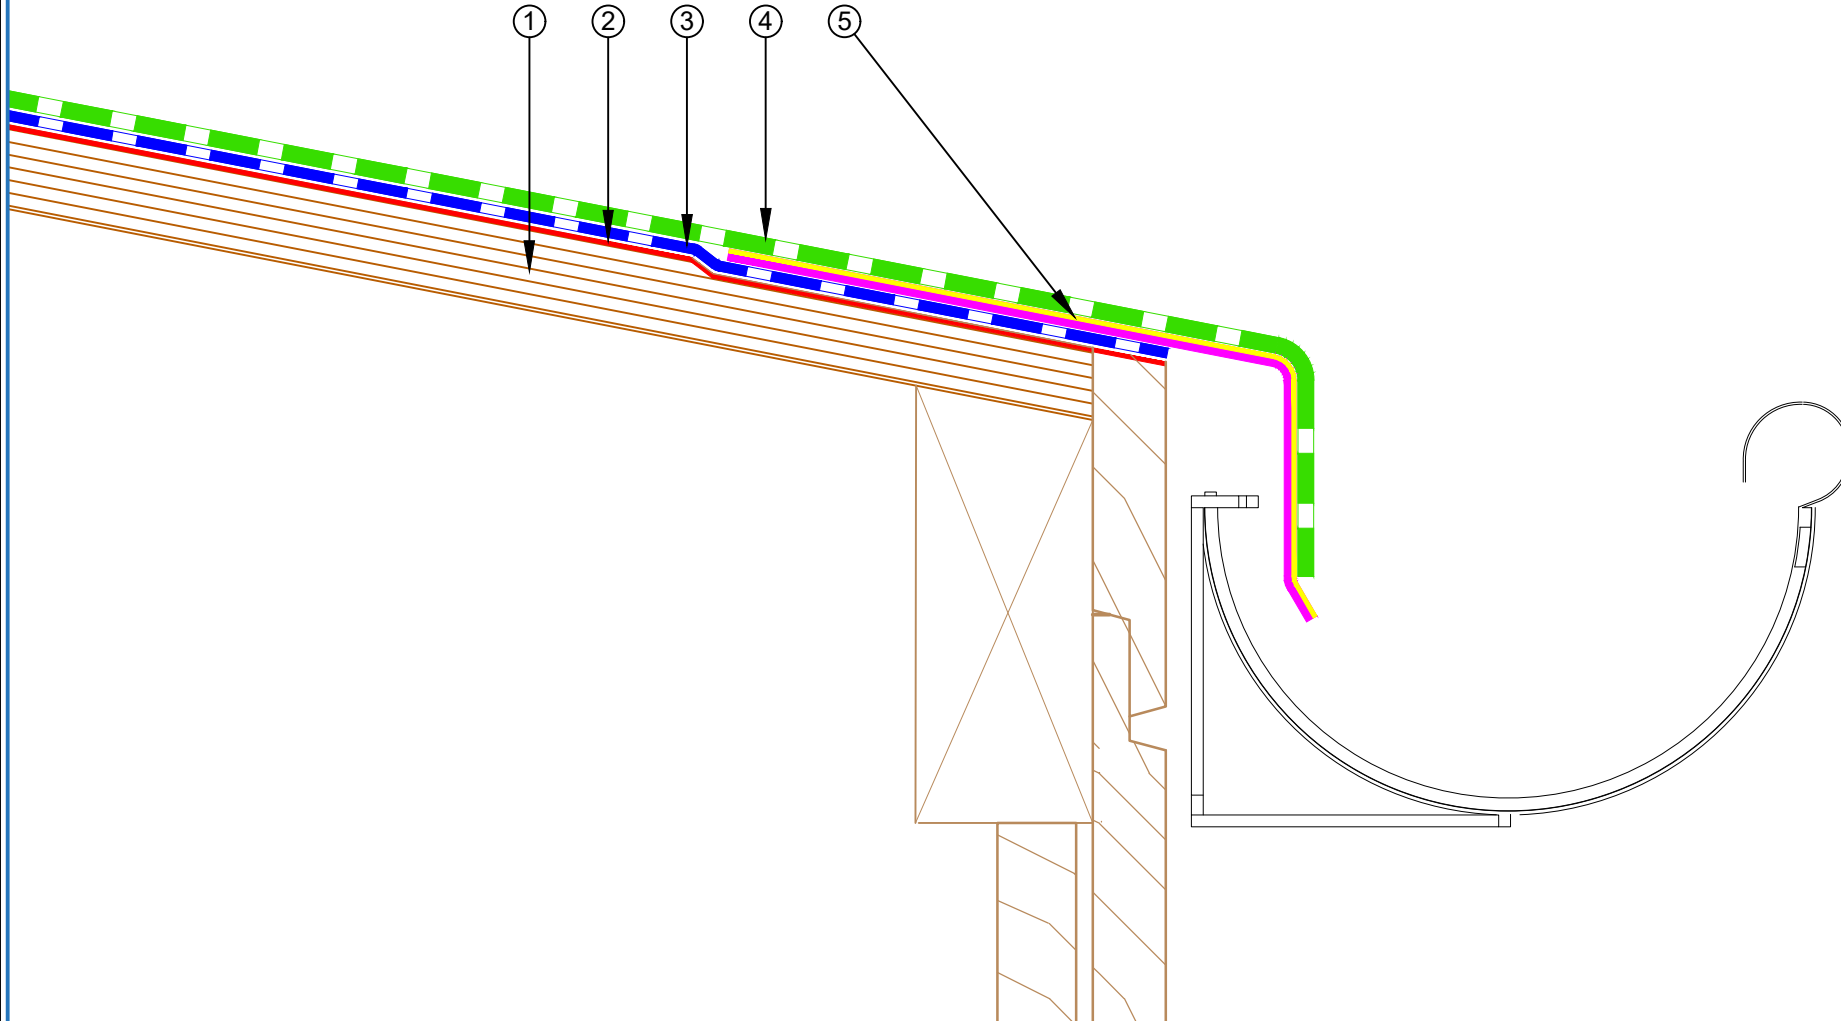

PROJECT :	Cold Roof on Plywood Standard Detail			
TITLE :	Connection to external gutter			
NUMBER :	SSCRP-D8a	SCALE :	1:2	
DRAWN BY :	NKT	DATE :	15-Jun-2022	REVISED :

Equus Waterproof Membrane Details are specially drawn for use by Local Authorities, Building Contractors, Equus Applicators, Architects and design professionals. All details are drawn to assist in the development of project specific details. Details may be modified where necessary to accommodate job specific requirements but must be approved by Equus Industries Ltd. All components must be supplied by Equus Industries Ltd. Equus reserves the right to alter or upgrade details at any time without prior notice.

