



EQUUS SOPREMA SOPRASUN PLUS MEMBRANE SYSTEM

Standard Details on Concrete Substrate



CELEBRATING
40 YEARS
1982-2022




MAY 2023


CONTENTS

SSCRC-D0a	Roof Built Up	1	SSCRC-D4e	Electrical Conduit	18
SSCRC-D1a	Parapet with Cap Flashing	2	SSCRC-D5a	Skylight Roof Hatch with Divertor	19
SSCRC-D1b	Parapet with Roof Edge Profile	3	SSCRC-D5b	Skylight Roof Hatch with Extra Cap Sheet	20
SSCRC-D1c	Parapet with C-Profile	4	SSCRC-D6a	Roof Equipment Support Batten	21
SSCRC-D1d	Parapet with Angle Termination	5	SSCRC-D6b	Roof Equipment Support Batten (Optional)	22
SSCRC-D1e	Parapet with Over Flashing	6	SSCRC-D6c	Monkey Toe Walkway Fixing	23
SSCRC-D1f	Parapet with C-Profile and Capping	7	SSCRC-D6d	Fall Restraint	24
SSCRC-D1g	Brick Wall termination	8	SSCRC-D6e	Safepro 2 Cable	25
SSCRC-D1h	Timber Upturn Termination	9	SSCRC-D6f	M16 Anchor Eye to Chemset	26
SSCRC-D2a	Allproof Drain	10	SSCRC-D6g	Heavy Equipment Plinth	27
SSCRC-D2b	Aquaknight HiFlow Roof Drain	11	SSCRC-D7a	Pavers on Equus FixPlus Pedestals	28
SSCRC-D3a	Internal Gutter and Parapet – Allproof Drain	12	SSCRC-D8a	Connection to External Gutter	29
SSCRC-D3b	Internal Gutter and Parapet – Aquaknight	13	SSCRC-D9a	Scupper Drain	30
SSCRC-D4a	Pipe Penetration	14	SSCRC-D9b	Parapet with Overflow	31
SSCRC-D4b	Pipe Penetration with Shrink Sleeve	15	SSCRC-D9c	Parapet with Scupper Drain with Capping	32
SSCRC-D4c	Pipe Penetration Solar PV Power Conduit	16	SSCRC-D9d	Parapet with Scupper Drain	33
SSCRC-D4d	Ventilation Pipe with Plinth	17	SSCRC-D10a	Door Detail	34


- ① Concrete Roof Slab laid to Fall
- ② EQUUS SOPRADERE QUICK primer
- ③ EQUUS SOPRASUN PLUS 3 base sheet
- ④ EQUUS SOPRASUN PLUS MINERAL cap sheet

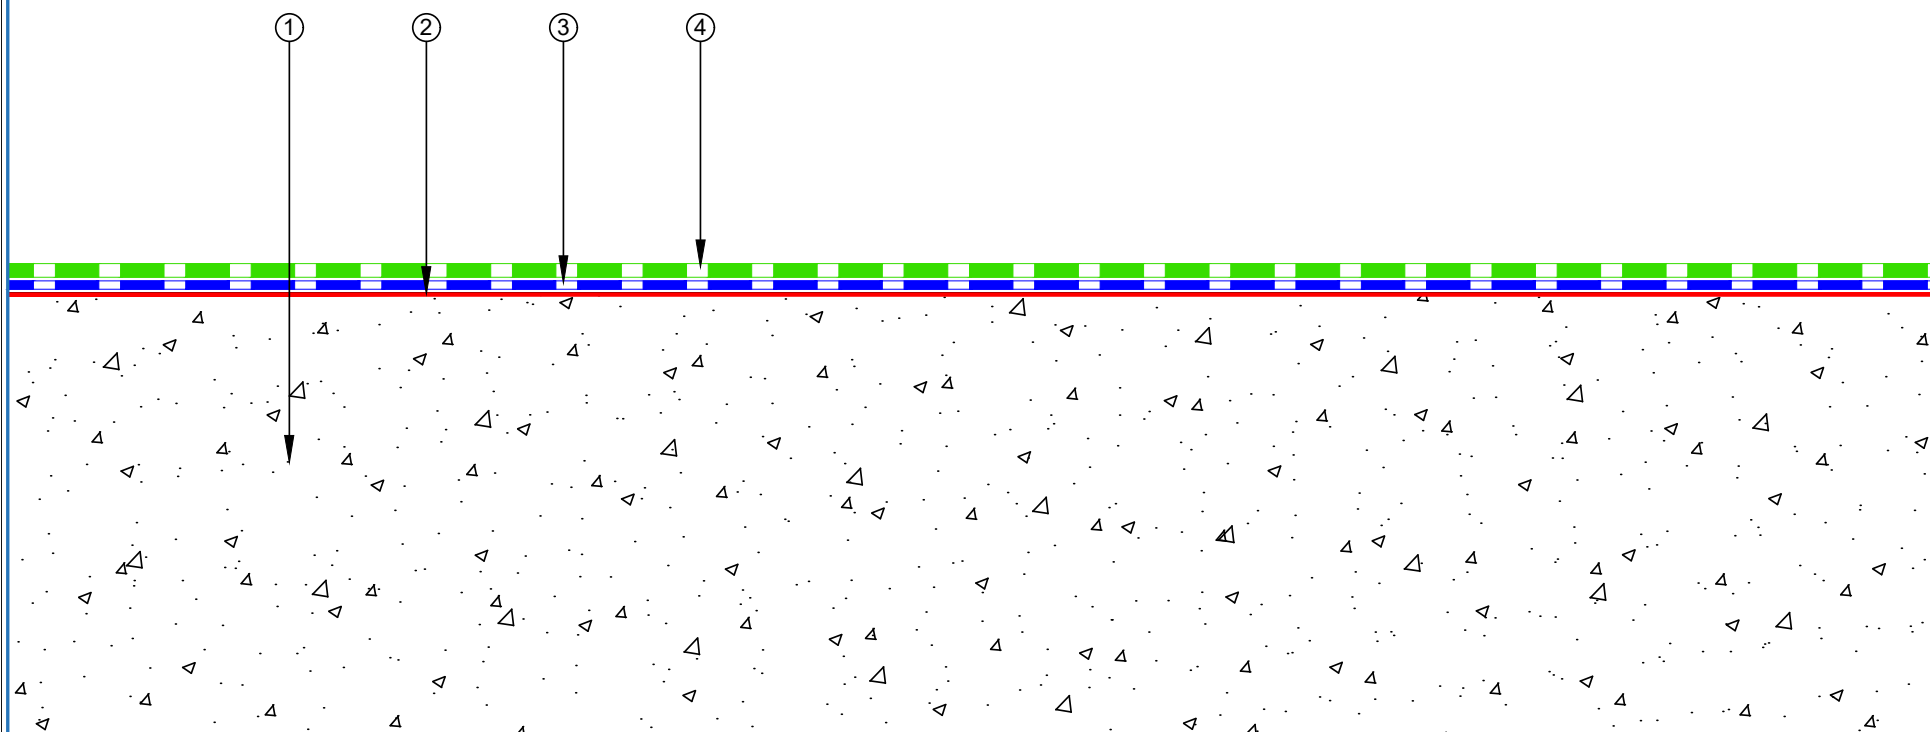

 E-mail : admin@equus.co.nz Web : www.equus.co.nz	PROJECT :		Cold Roof on Concrete Standard Detail		 AUTHORISED DISTRIBUTOR SOPREMA	
	TITLE :		Roof Built Up Detail			
	NUMBER :		SSCRC-D0a	SCALE :		1:2
	DRAWN BY :		NKT	DATE :		22-July-2022
				REVISED :		
<p>Equus Waterproof Membrane Details are specially drawn for use by Local Authorities, Building Contractors, Equus Applicators, Architects and design professionals. All details are drawn to assist in the development of project specific details. Details may be modified where necessary to accommodate job specific requirements but must be approved by Equus Industries Ltd. All components must be supplied by Equus Industries Ltd. Equus reserves the right to alter or upgrade details at any time without prior notice.</p>						

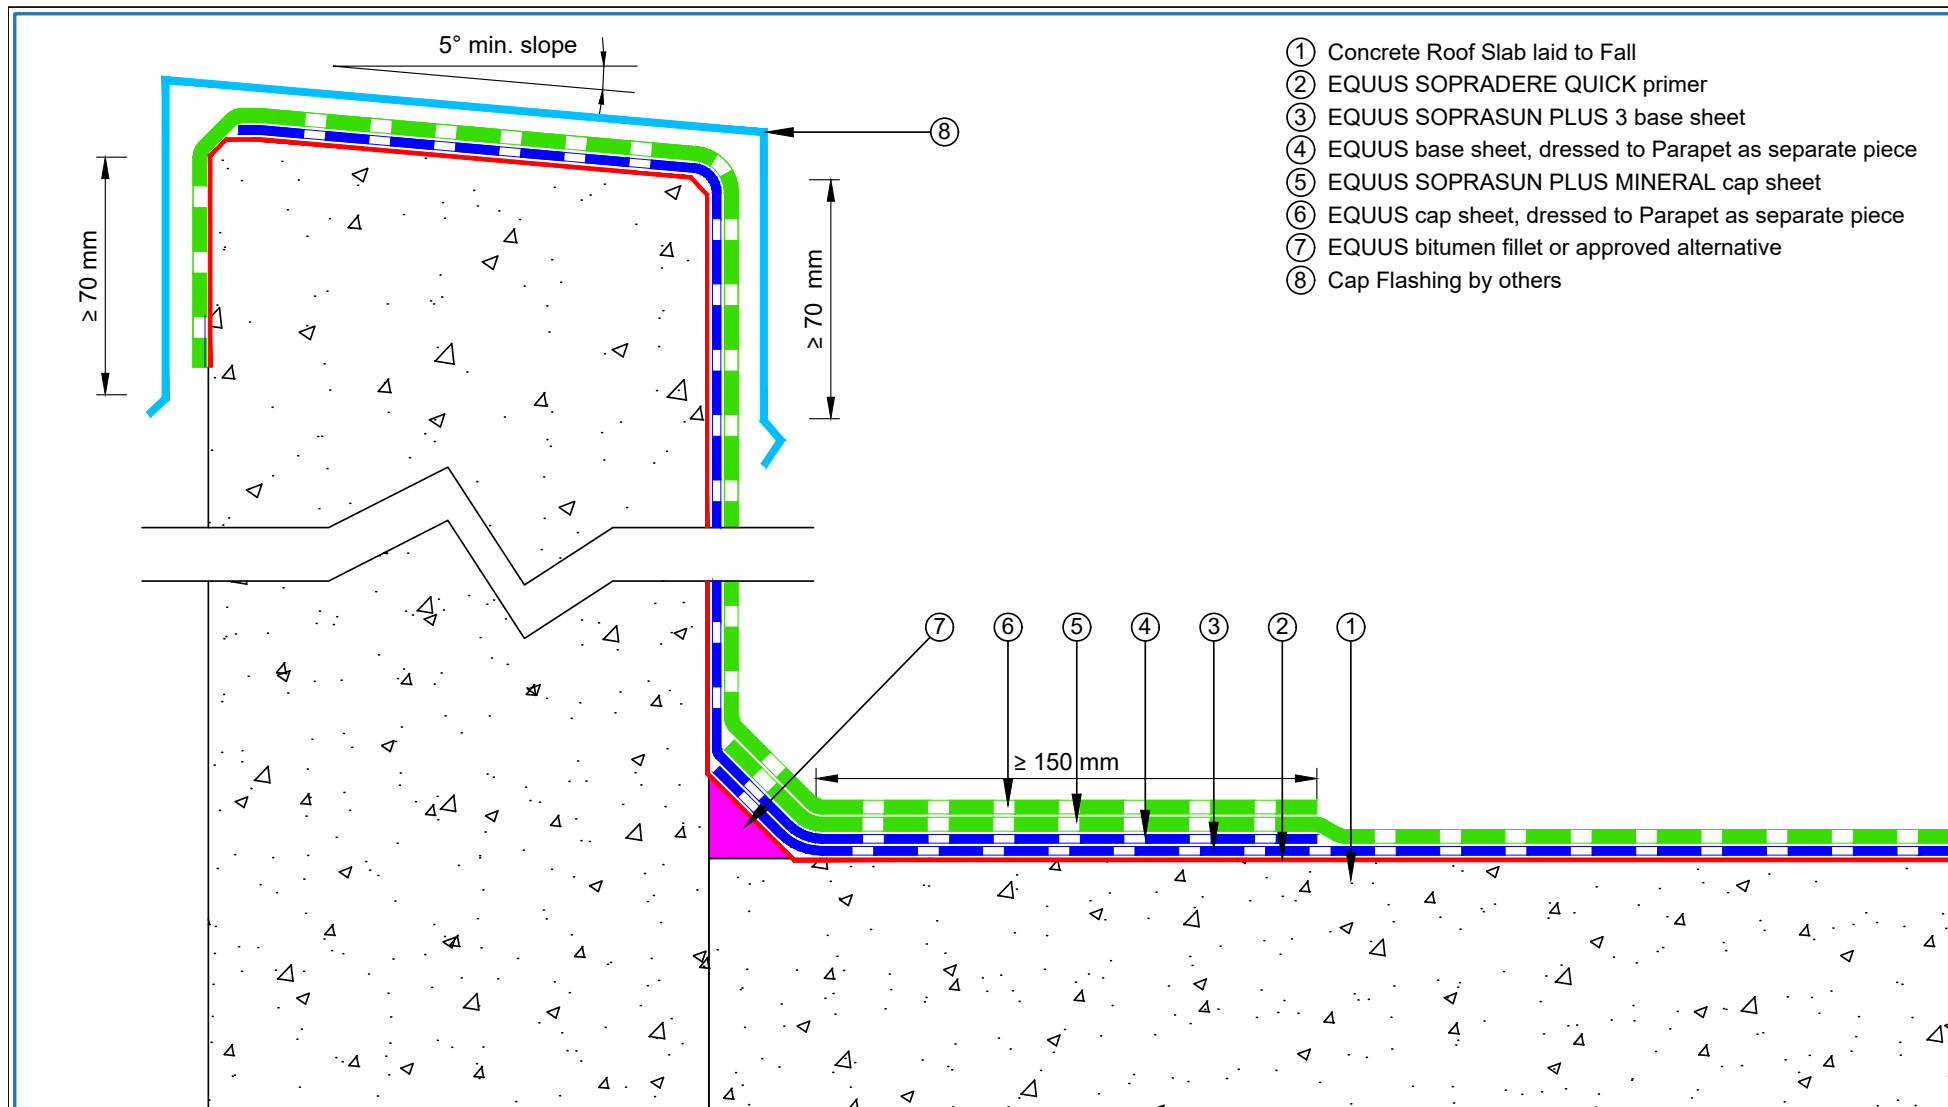


 E-mail : admin@equus.co.nz Web : www.equus.co.nz	PROJECT :		Cold Roof on Concrete Standard Detail		 AUTHORISED DISTRIBUTOR SOPREMA		
	TITLE :		Parapet with cap flashing Detail				
	NUMBER :	SSCRC-D1a	SCALE :	1:2			
	DRAWN BY :	NKT	DATE :	22-July-2022		REVISED :	
	Equus Waterproof Membrane Details are specially drawn for use by Local Authorities, Building Contractors, Equus Applicators, Architects and design professionals. All details are drawn to assist in the development of project specific details. Details may be modified where necessary to accommodate job specific requirements but must be approved by Equus Industries Ltd. All components must be supplied by Equus Industries Ltd. Equus reserves the right to alter or upgrade details at any time without prior notice.						

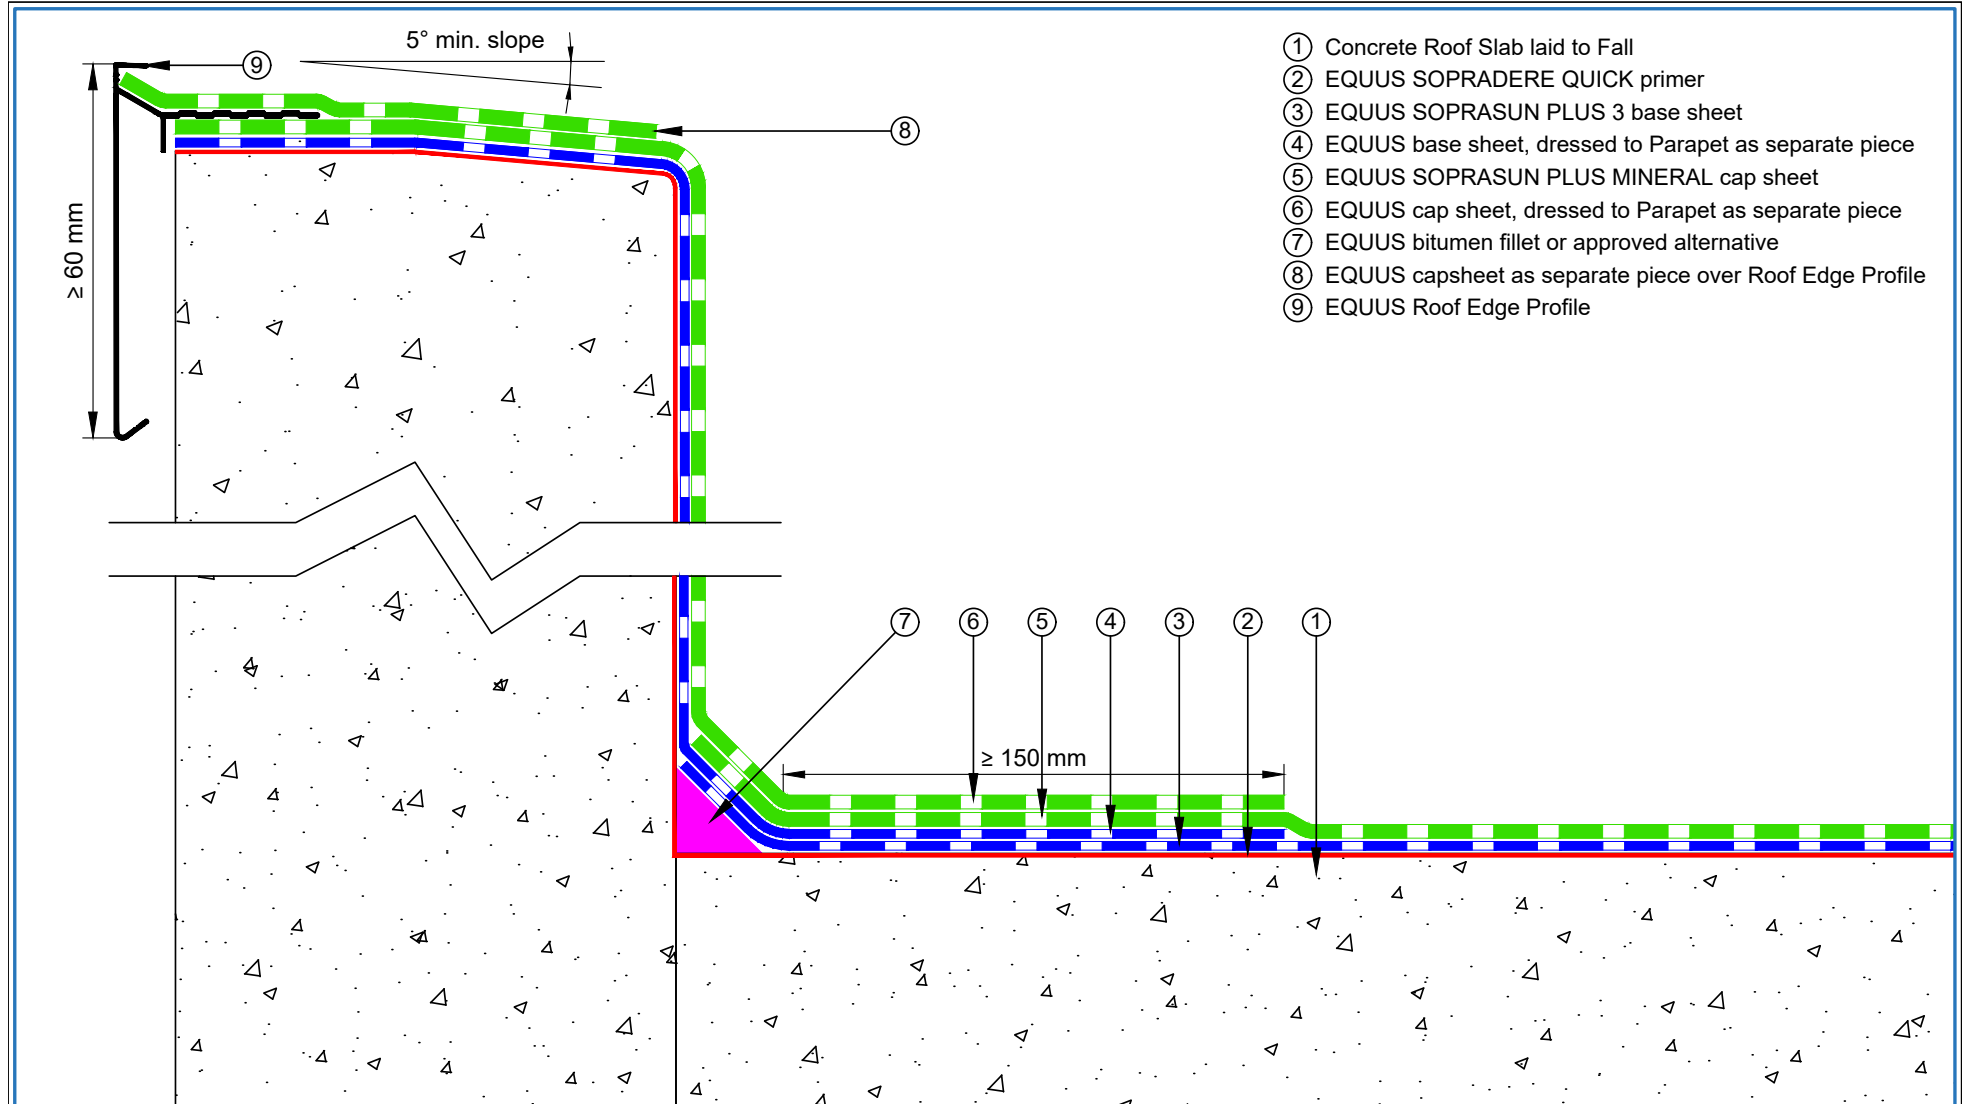

E-mail : admin@equus.co.nz
Web : www.equus.co.nz


PROJECT :	Cold Roof on Concrete Standard Detail		
TITLE :	Parapet with roof edge profile		
NUMBER :	SSCRC-D1b	SCALE :	1:2
DRAWN BY :	NKT	DATE :	22-July-2022
		REVISED :	
<p><small>Equus Waterproof Membrane Details are specially drawn for use by Local Authorities, Building Contractors, Equus Applicators, Architects and design professionals. All details are drawn to assist in the development of project specific details. Details may be modified where necessary to accommodate job specific requirements but must be approved by Equus Industries Ltd. All components must be supplied by Equus Industries Ltd. Equus reserves the right to alter or upgrade details at any time without prior notice.</small></p>			

AUTHORISED DISTRIBUTOR
SOPREMA

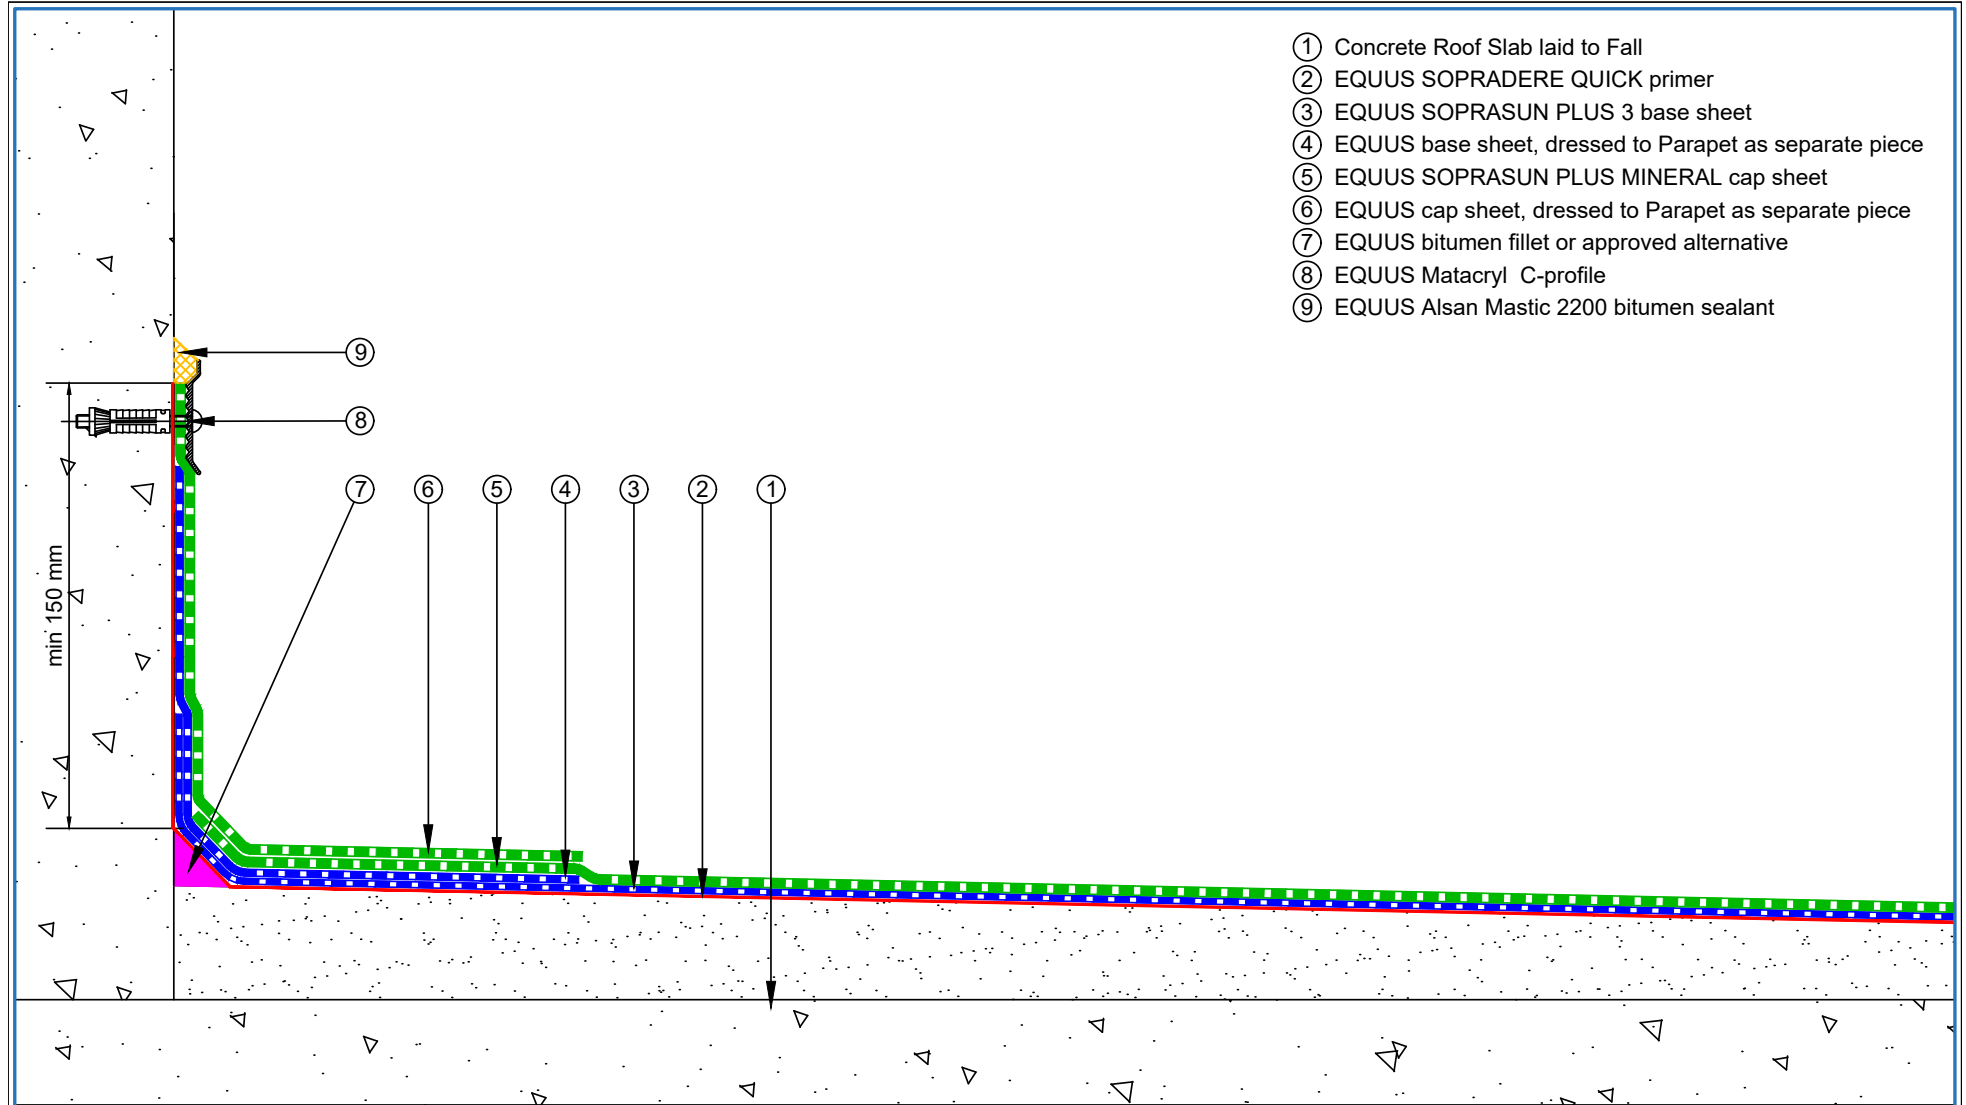

- ① Concrete Roof Slab laid to Fall
- ② EQUUS SOPRADERE QUICK primer
- ③ EQUUS SOPRASUN PLUS 3 base sheet
- ④ EQUUS base sheet, dressed to Parapet as separate piece
- ⑤ EQUUS SOPRASUN PLUS MINERAL cap sheet
- ⑥ EQUUS cap sheet, dressed to Parapet as separate piece
- ⑦ EQUUS bitumen fillet or approved alternative
- ⑧ EQUUS Matacryn C-profile
- ⑨ EQUUS Alsan Mastic 2200 bitumen sealant

 E-mail : admin@equus.co.nz Web : www.equus.co.nz	PROJECT :		Cold Roof on Concrete Standard Detail		 AUTHORISED DISTRIBUTOR SOPREMA	
	TITLE :		Parapet with C-Profile termination bar			
	NUMBER :		SSCRC-D1c	SCALE :		1:3
	DRAWN BY :		NKT	DATE :		22-July-2022
				REVISED :		
<p><small>Equus Waterproof Membrane Details are specially drawn for use by Local Authorities, Building Contractors, Equus Applicators, Architects and design professionals. All details are drawn to assist in the development of project specific details. Details may be modified where necessary to accommodate job specific requirements but must be approved by Equus Industries Ltd. All components must be supplied by Equus Industries Ltd. Equus reserves the right to alter or upgrade details at any time without prior notice.</small></p>						

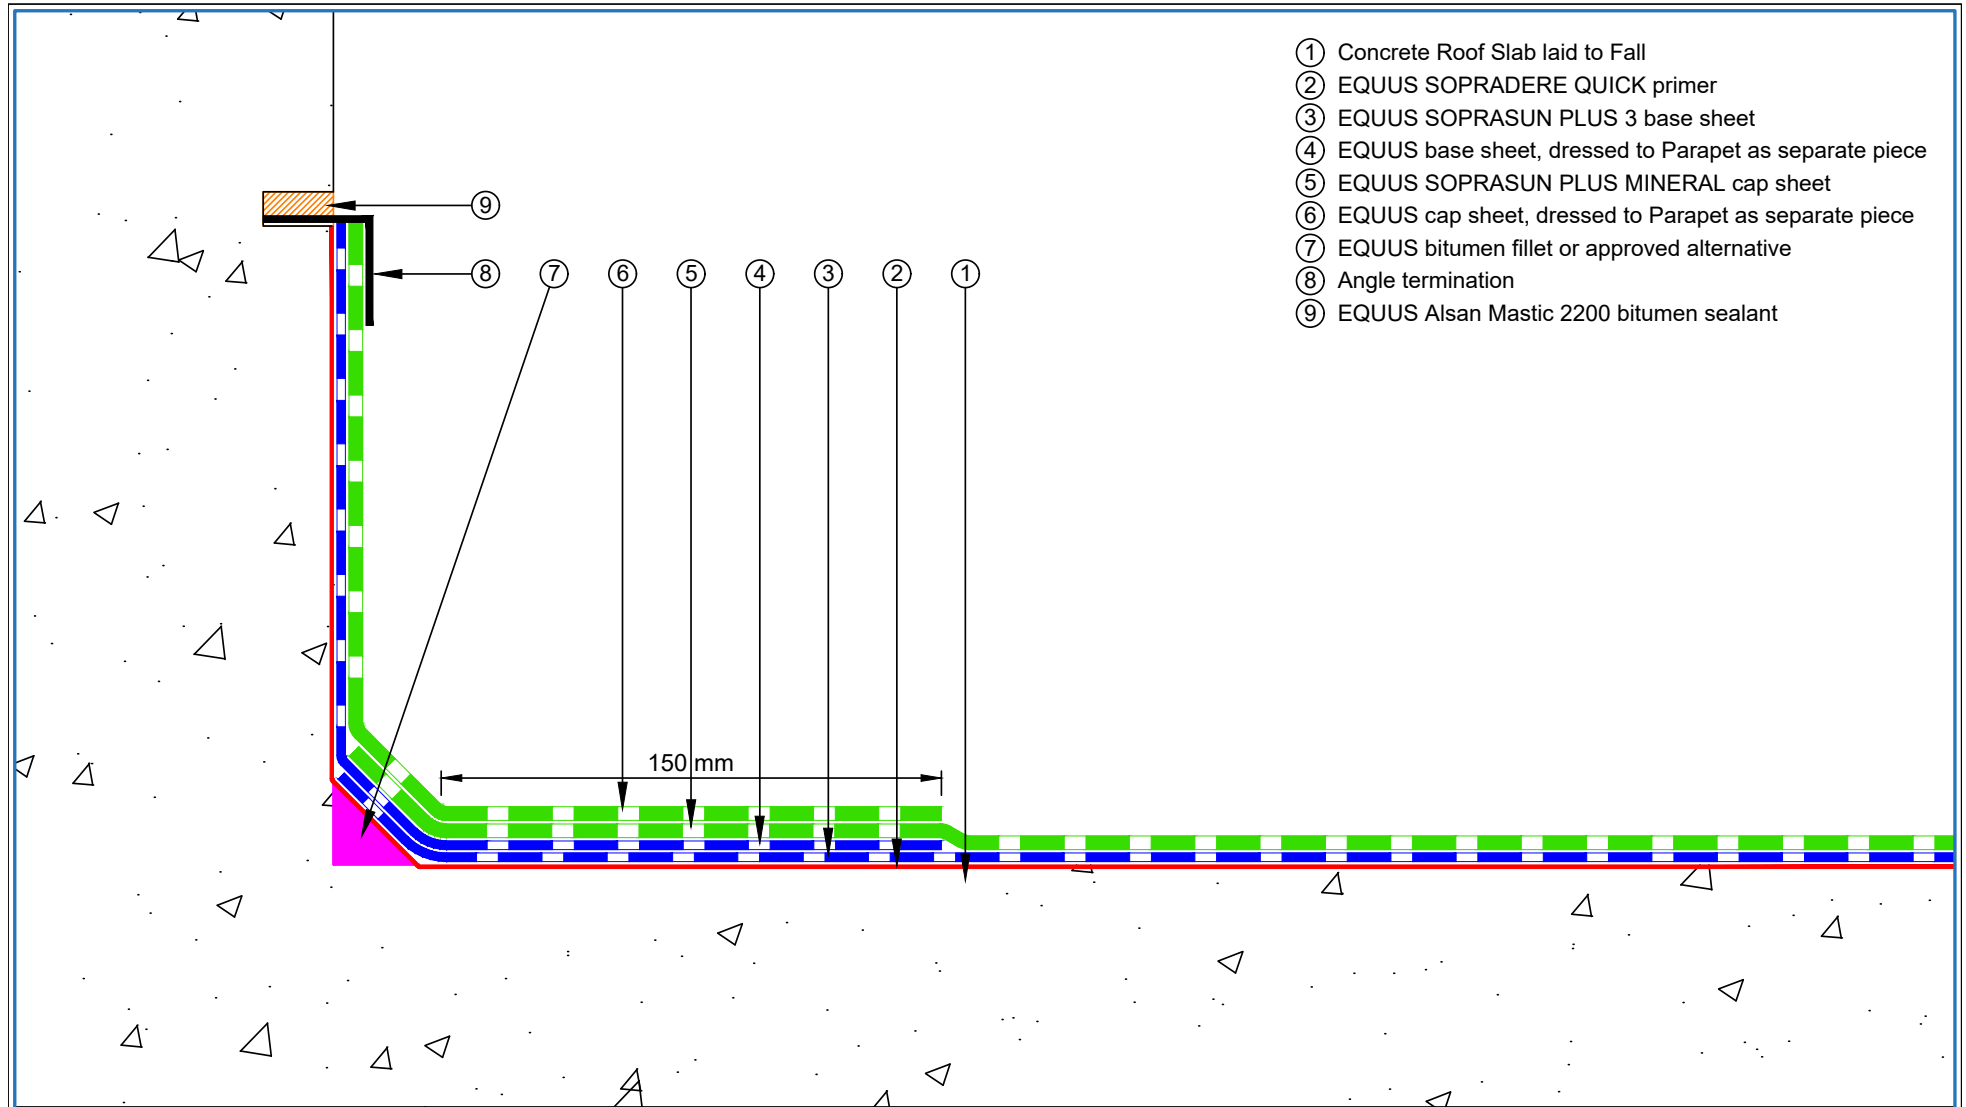


- ① Concrete Roof Slab laid to Fall
- ② EQUUS SOPRADERE QUICK primer
- ③ EQUUS SOPRASUN PLUS 3 base sheet
- ④ EQUUS base sheet, dressed to Parapet as separate piece
- ⑤ EQUUS SOPRASUN PLUS MINERAL cap sheet
- ⑥ EQUUS cap sheet, dressed to Parapet as separate piece
- ⑦ EQUUS bitumen fillet or approved alternative
- ⑧ Angle termination
- ⑨ EQUUS Alsan Mastic 2200 bitumen sealant

E-mail : admin@equus.co.nz
Web : www.equus.co.nz


PROJECT :	Cold Roof on Concrete Standard Detail		
TITLE :	Parapet with angle termination		
NUMBER :	SSCRC-D1d	SCALE :	1:2
DRAWN BY :	NKT	DATE :	22-July-2022
		REVISED :	
<p><small>Equus Waterproof Membrane Details are specially drawn for use by Local Authorities, Building Contractors, Equus Applicators, Architects and design professionals. All details are drawn to assist in the development of project specific details. Details may be modified where necessary to accommodate job specific requirements but must be approved by Equus Industries Ltd. All components must be supplied by Equus Industries Ltd. Equus reserves the right to alter or upgrade details at any time without prior notice.</small></p>			

AUTHORISED DISTRIBUTOR
SOPREMA

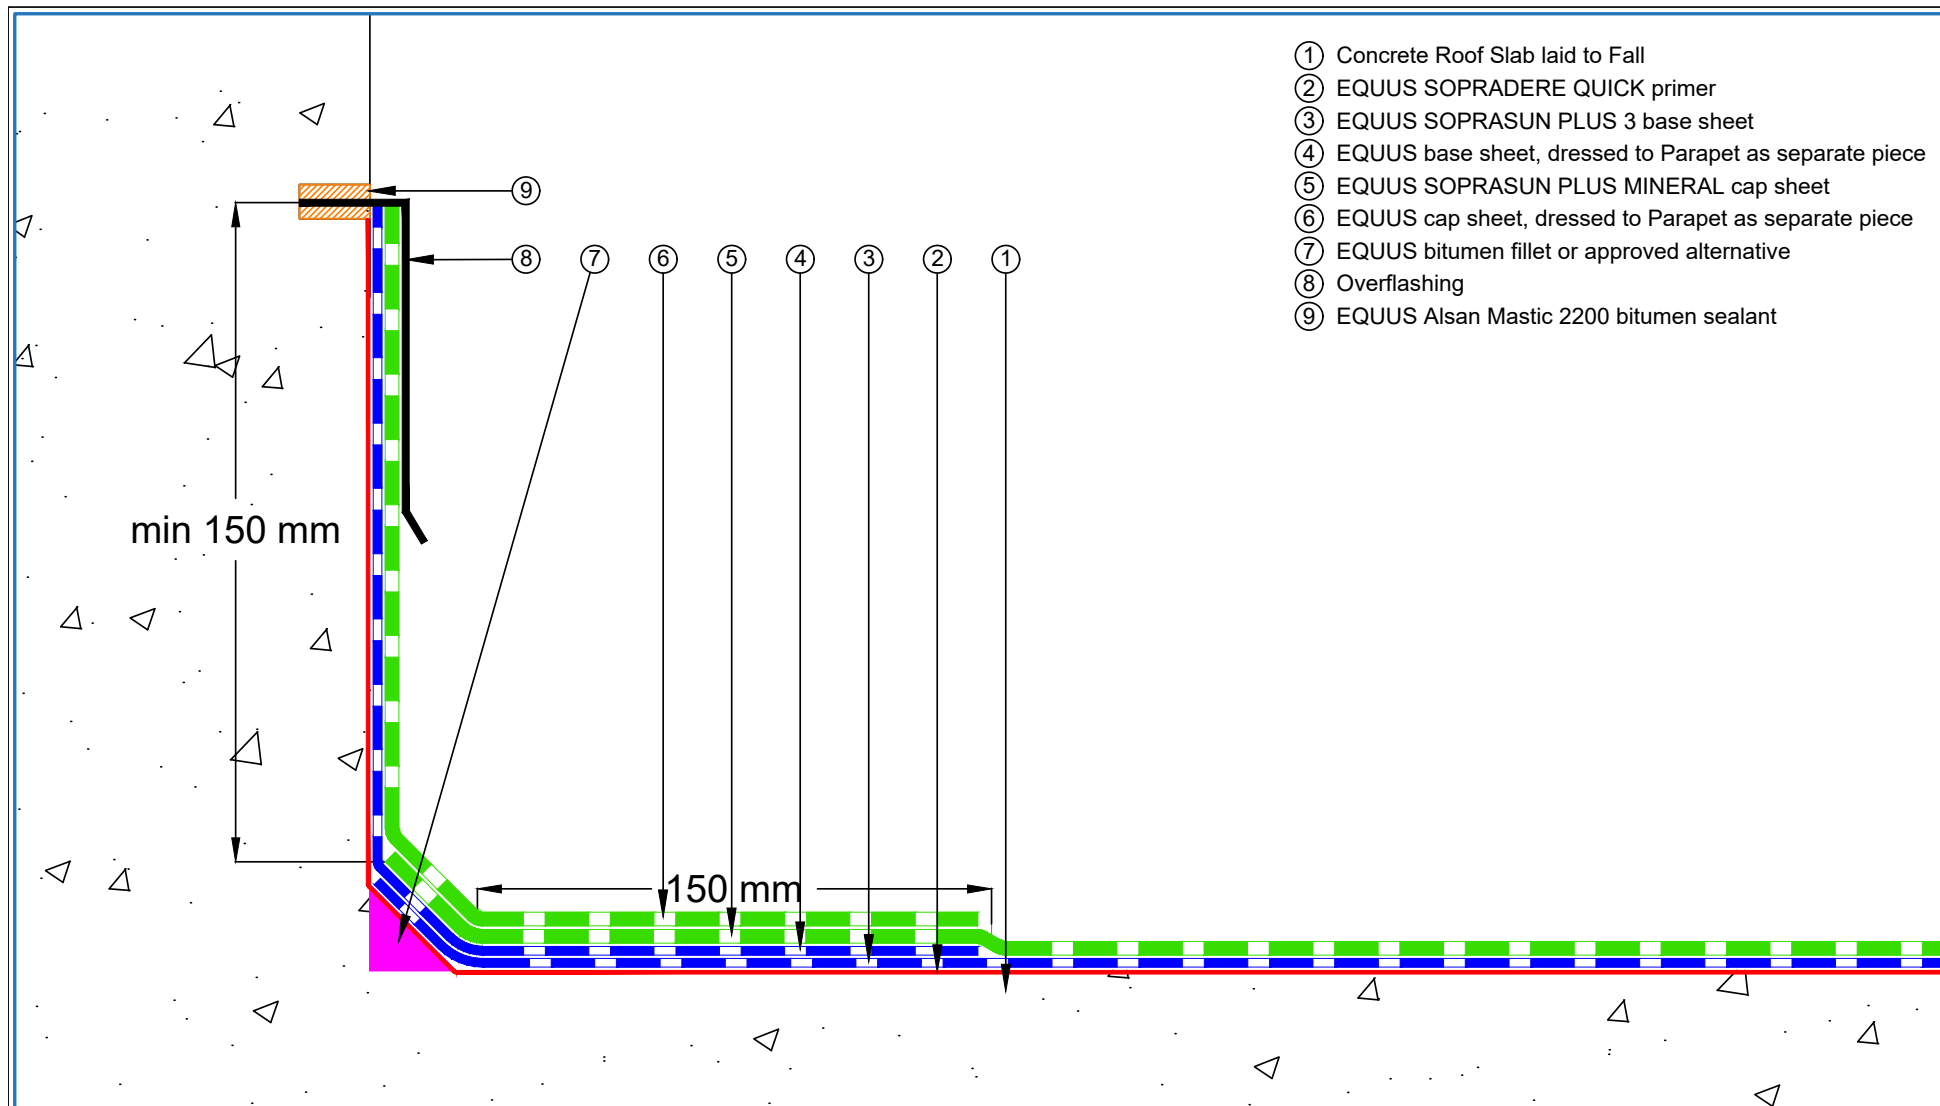

- ① Concrete Roof Slab laid to Fall
- ② EQUUS SOPRADERE QUICK primer
- ③ EQUUS SOPRASUN PLUS 3 base sheet
- ④ EQUUS base sheet, dressed to Parapet as separate piece
- ⑤ EQUUS SOPRASUN PLUS MINERAL cap sheet
- ⑥ EQUUS cap sheet, dressed to Parapet as separate piece
- ⑦ EQUUS bitumen fillet or approved alternative
- ⑧ Overflashing
- ⑨ EQUUS Alsan Mastic 2200 bitumen sealant

 E-mail : admin@equus.co.nz Web : www.equus.co.nz	PROJECT :		Cold Roof on Concrete Standard Detail	
	TITLE :		Parapet with over flashing termination	
	NUMBER :	SSCRC-D1e	SCALE :	1:2
	DRAWN BY :	NKT	DATE :	22-July-2022
	REVISD :			
<p><small>Equus Waterproof Membrane Details are specially drawn for use by Local Authorities, Building Contractors, Equus Applicators, Architects and design professionals. All details are drawn to assist in the development of project specific details. Details may be modified where necessary to accommodate job specific requirements but must be approved by Equus Industries Ltd. All components must be supplied by Equus Industries Ltd. Equus reserves the right to alter or upgrade details at any time without prior notice.</small></p>				

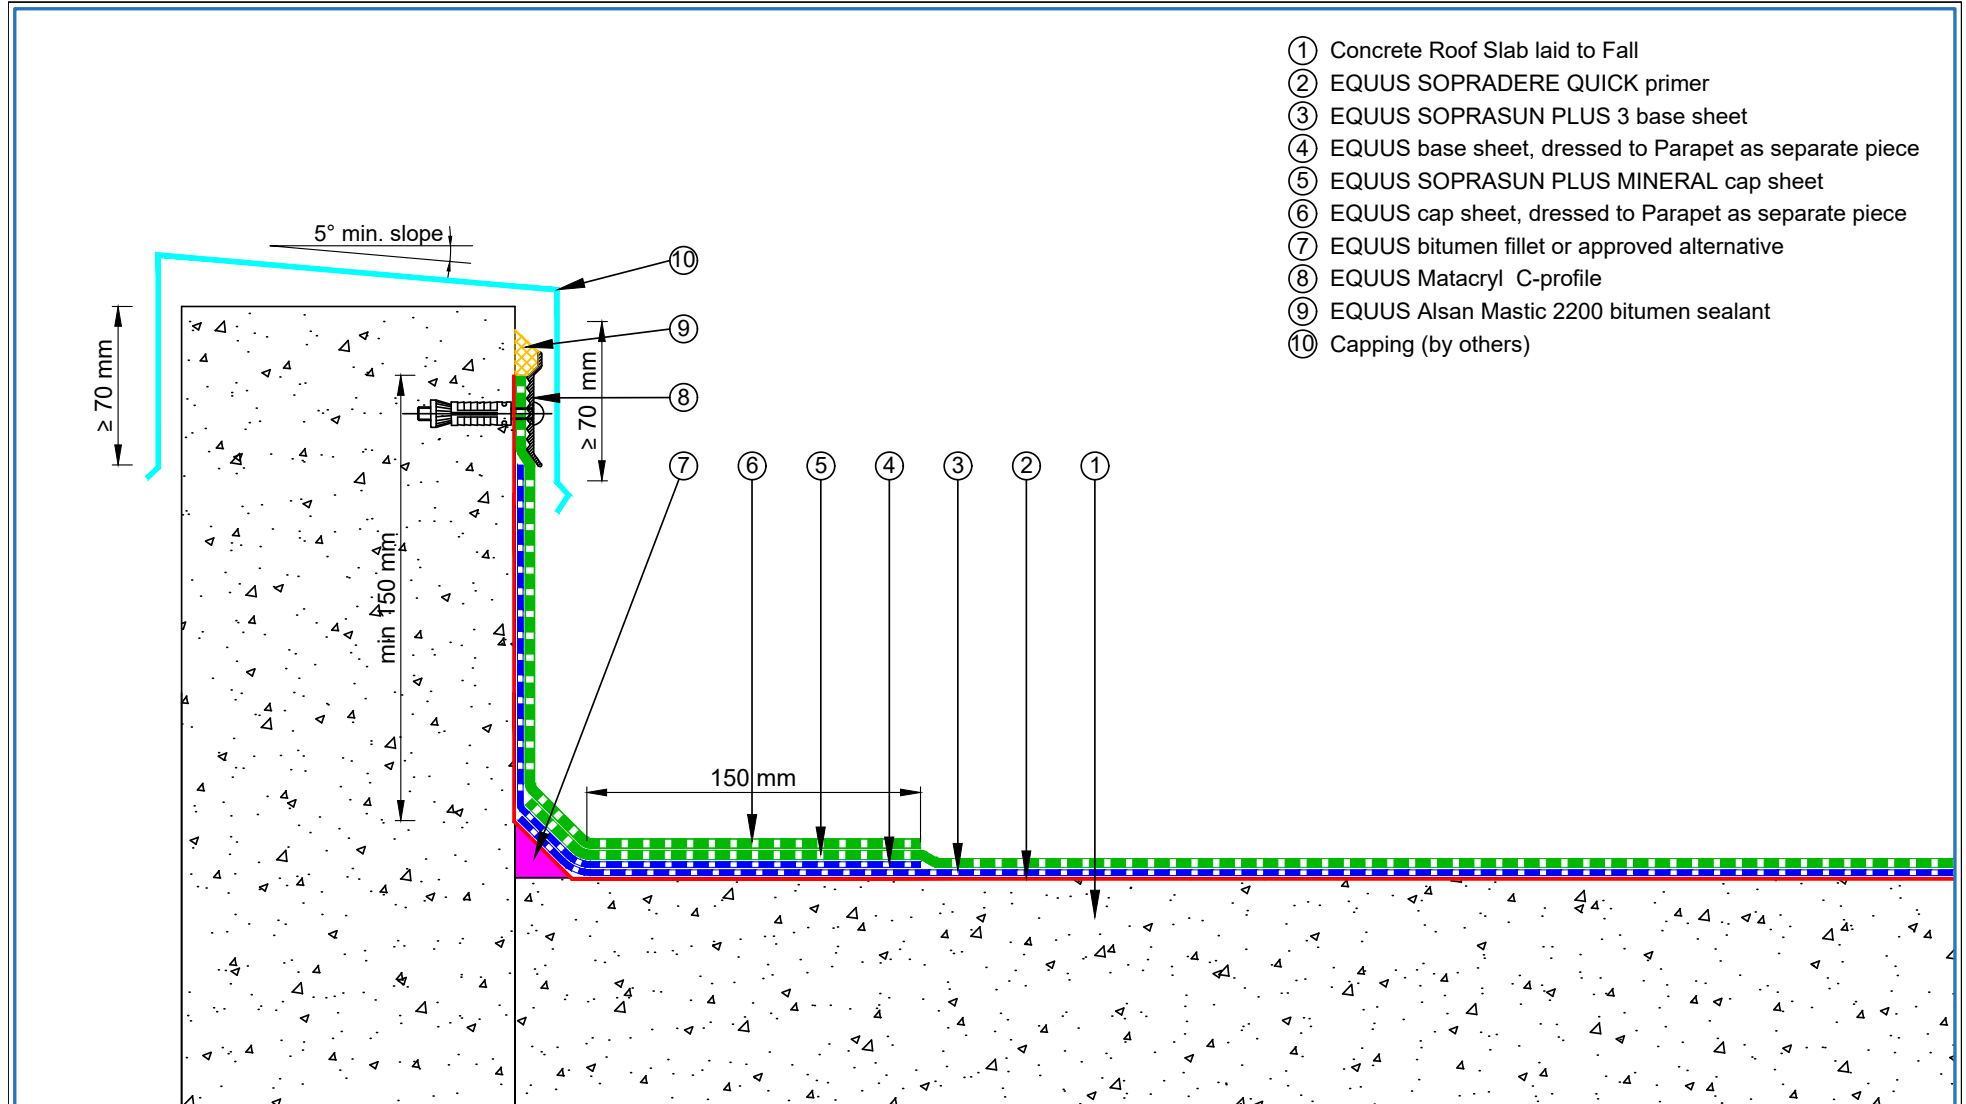


- ① Concrete Roof Slab laid to Fall
- ② EQUUS SOPRADERE QUICK primer
- ③ EQUUS SOPRASUN PLUS 3 base sheet
- ④ EQUUS base sheet, dressed to Parapet as separate piece
- ⑤ EQUUS SOPRASUN PLUS MINERAL cap sheet
- ⑥ EQUUS cap sheet, dressed to Parapet as separate piece
- ⑦ EQUUS bitumen fillet or approved alternative
- ⑧ EQUUS Matabryl C-profile
- ⑨ EQUUS Alsan Mastic 2200 bitumen sealant
- ⑩ Capping (by others)

E-mail : admin@equus.co.nz
Web : www.equus.co.nz


PROJECT :	Cold Roof on Concrete Standard Detail		
TITLE :	Parapet with C-Profiile termination bar and roof capping		
NUMBER :	SSCRC-D1f	SCALE :	1:3
DRAWN BY :	NKT	DATE :	22-July-2022
		REVISED :	
<p><small>Equus Waterproof Membrane Details are specially drawn for use by Local Authorities, Building Contractors, Equus Applicators, Architects and design professionals. All details are drawn to assist in the development of project specific details. Details may be modified where necessary to accomodate job specific requirements but must be approved by Equus Industries Ltd. All components must be supplied by Equus Industries Ltd. Equus reserves the right to alter or upgrade details at any time without prior notice.</small></p>			

AUTHORISED DISTRIBUTOR
SOPREMA

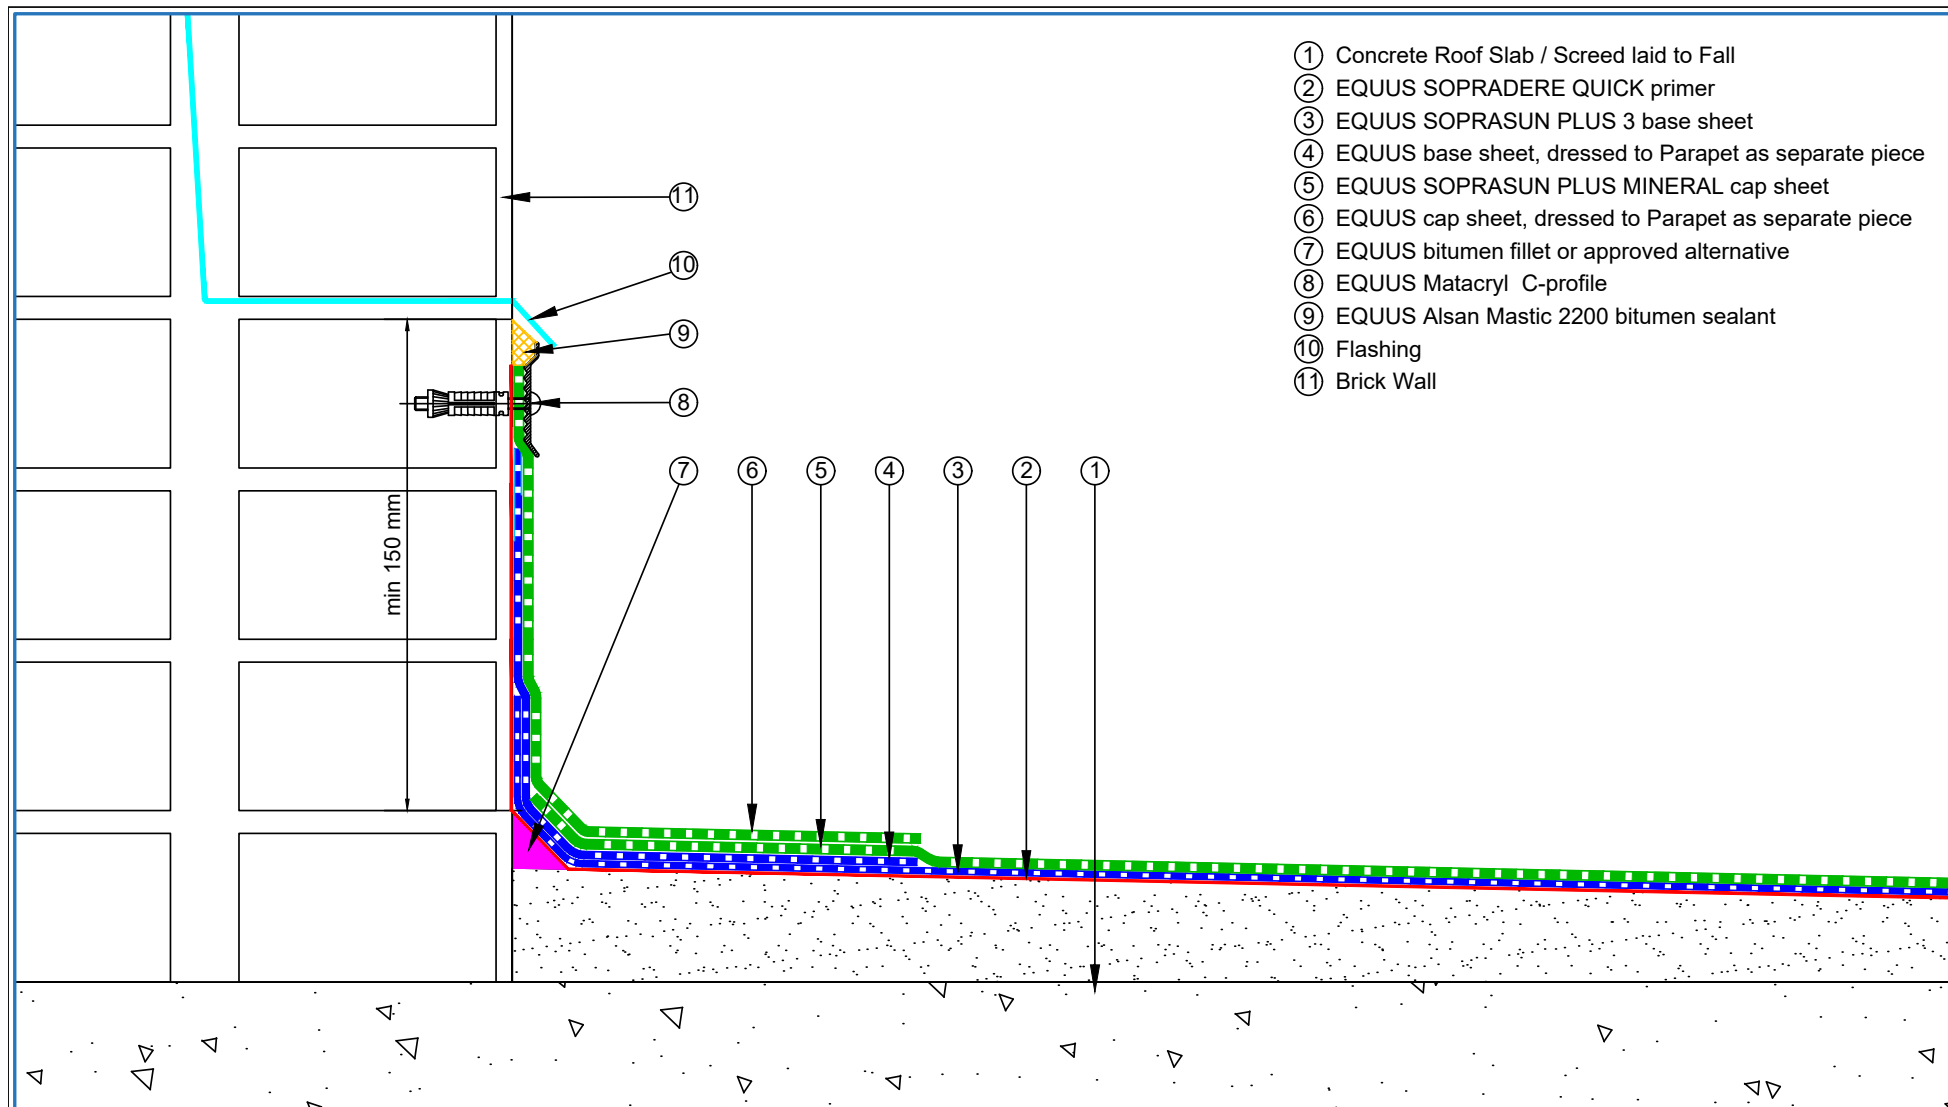

- ① Concrete Roof Slab / Screed laid to Fall
- ② EQUUS SOPRADERE QUICK primer
- ③ EQUUS SOPRASUN PLUS 3 base sheet
- ④ EQUUS base sheet, dressed to Parapet as separate piece
- ⑤ EQUUS SOPRASUN PLUS MINERAL cap sheet
- ⑥ EQUUS cap sheet, dressed to Parapet as separate piece
- ⑦ EQUUS bitumen fillet or approved alternative
- ⑧ EQUUS Matacryn C-profile
- ⑨ EQUUS Alsanc Mastic 2200 bitumen sealant
- ⑩ Flashing
- ⑪ Brick Wall

 E-mail : admin@equus.co.nz Web : www.equus.co.nz	PROJECT :		Cold Roof on Concrete Standard Detail		 AUTHORISED DISTRIBUTOR SOPREMA		
	TITLE :		Brick Wall termination				
	NUMBER :	SSCRC-D1g	SCALE :	1:3			
	DRAWN BY :	NKT	DATE :	22-July-2022		REVISED :	
	Equus Waterproof Membrane Details are specially drawn for use by Local Authorities, Building Contractors, Equus Applicators, Architects and design professionals. All details are drawn to assist in the development of project specific details. Details may be modified where necessary to accommodate job specific requirements but must be approved by Equus Industries Ltd. All components must be supplied by Equus Industries Ltd. Equus reserves the right to alter or upgrade details at any time without prior notice.						

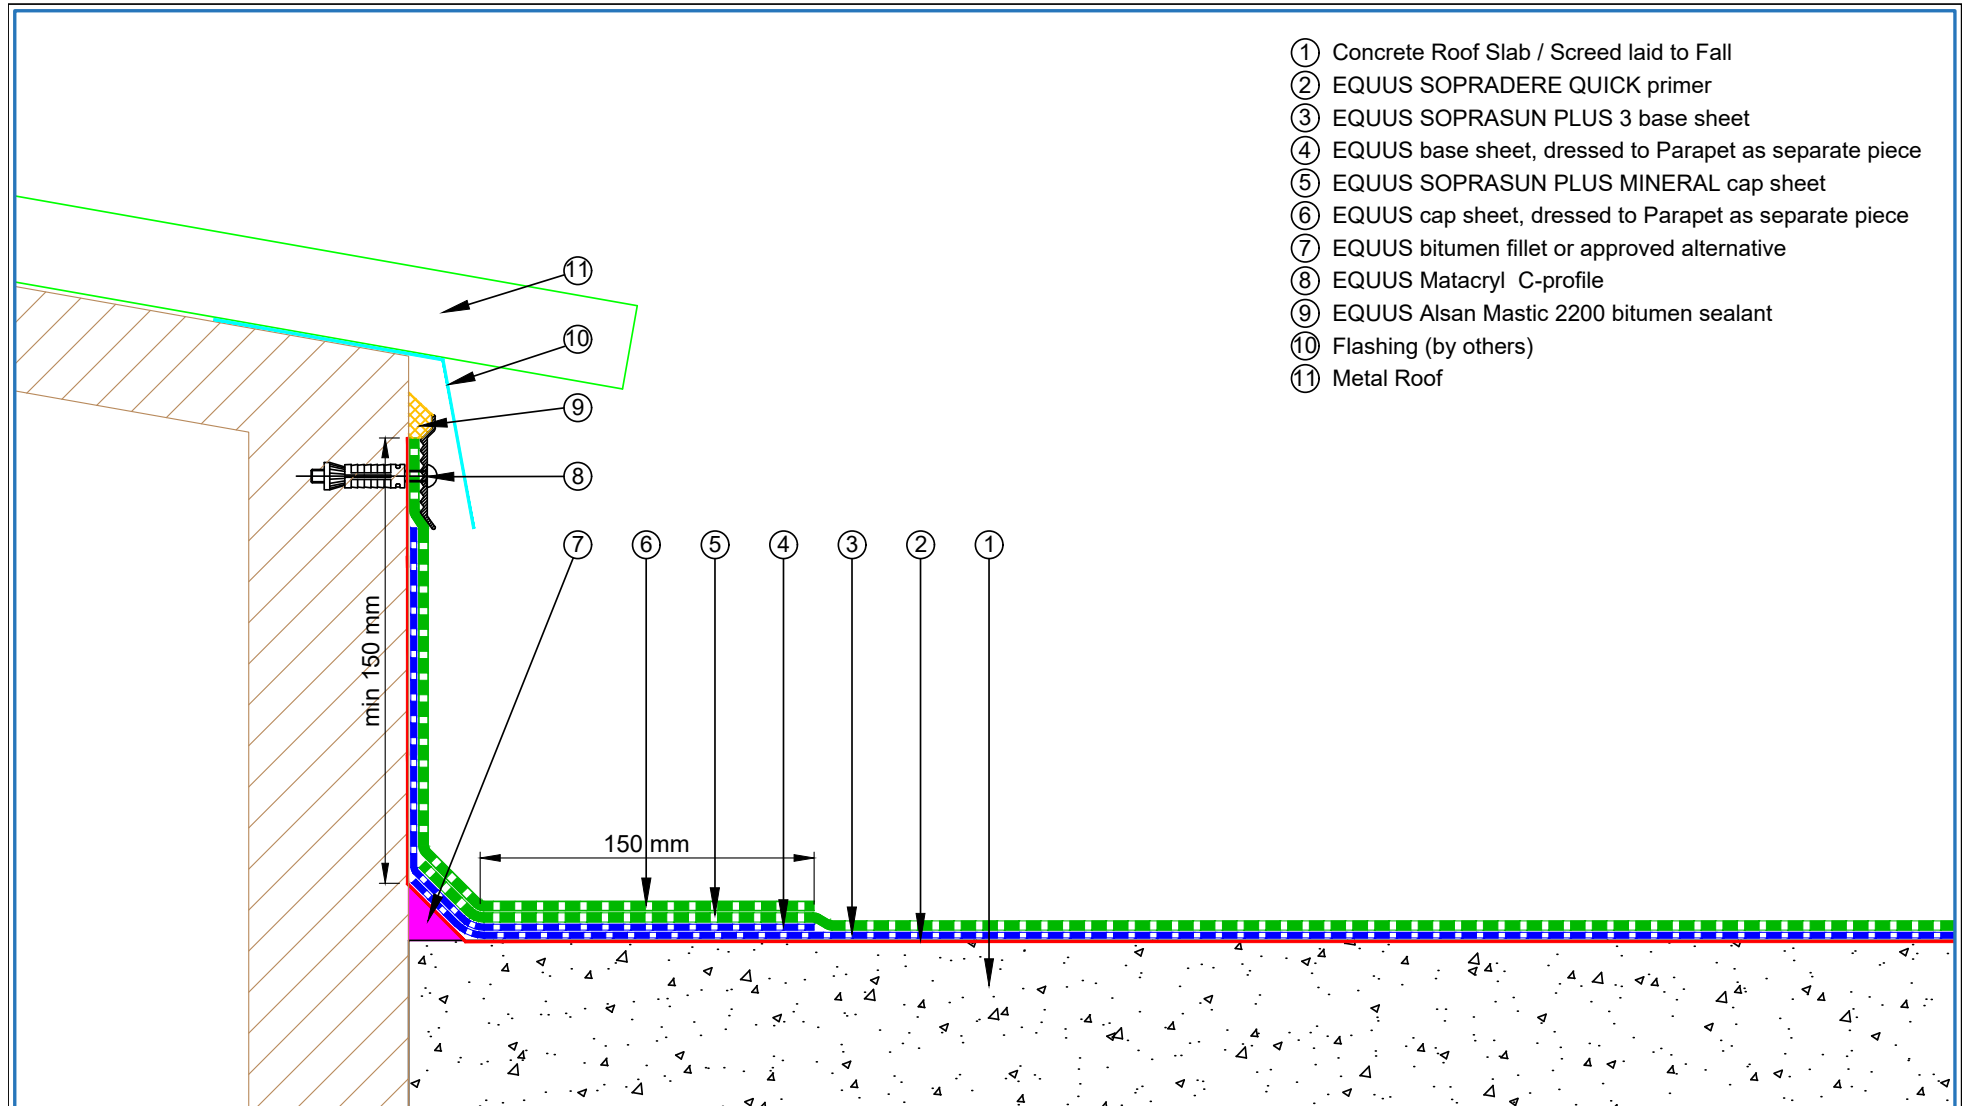


- ① Concrete Roof Slab / Screed laid to Fall
- ② EQUUS SOPRADERE QUICK primer
- ③ EQUUS SOPRASUN PLUS 3 base sheet
- ④ EQUUS base sheet, dressed to Parapet as separate piece
- ⑤ EQUUS SOPRASUN PLUS MINERAL cap sheet
- ⑥ EQUUS cap sheet, dressed to Parapet as separate piece
- ⑦ EQUUS bitumen fillet or approved alternative
- ⑧ EQUUS Matacryl C-profile
- ⑨ EQUUS Alsan Mastic 2200 bitumen sealant
- ⑩ Flashing (by others)
- ⑪ Metal Roof

E-mail : admin@equus.co.nz
Web : www.equus.co.nz

PROJECT :	Cold Roof on Concrete Standard Detail		
TITLE :	Timber Upturn Termination		
NUMBER :	SSCRC-D1h	SCALE :	1:3
DRAWN BY :	NKT	DATE :	22-July-2022
		REVISED :	
<p><small>Equus Waterproof Membrane Details are specially drawn for use by Local Authorities, Building Contractors, Equus Applicators, Architects and design professionals. All details are drawn to assist in the development of project specific details. Details may be modified where necessary to accommodate job specific requirements but must be approved by Equus Industries Ltd. All components must be supplied by Equus Industries Ltd. Equus reserves the right to alter or upgrade details at any time without prior notice.</small></p>			


AUTHORISED DISTRIBUTOR
SOPREMA

- ① Concrete Roof Slab laid to Fall
- ② EQUUS SOPRADERE QUICK primer
- ③ EQUUS SOPRASUN PLUS 3 base sheet
- ④ EQUUS SOPRASUN PLUS MINERAL cap sheet
- ⑤ Allproof Dome Clamp Ring Drain

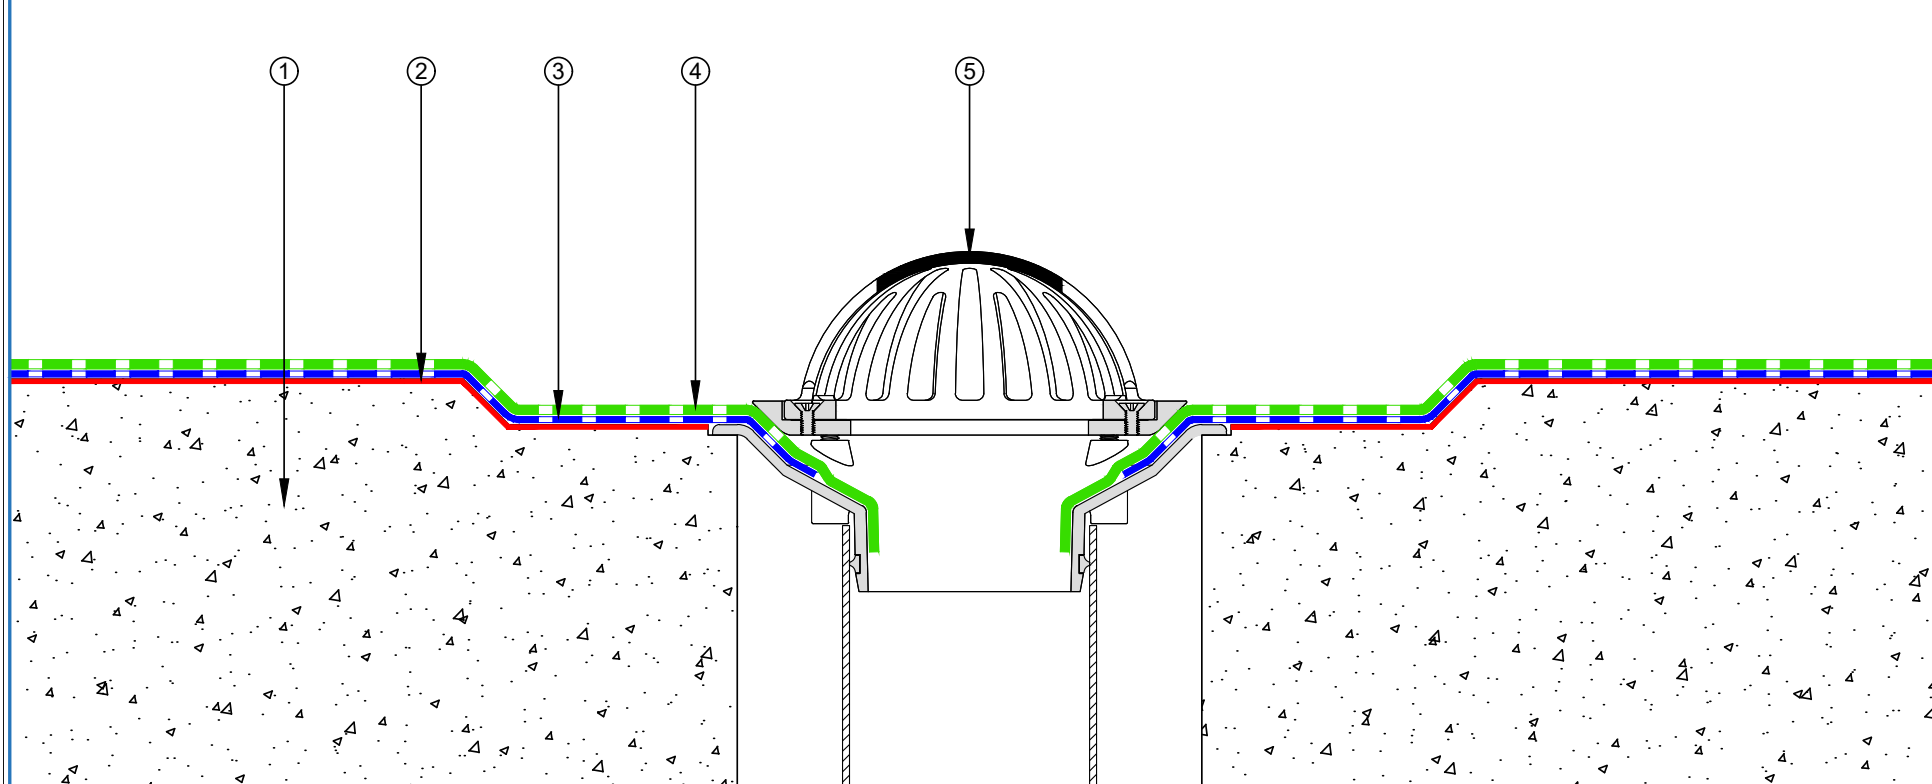


 E-mail : admin@equus.co.nz Web : www.equus.co.nz	PROJECT :		Cold Roof on Concrete Standard Detail			
	TITLE :		Allproof drain			
	NUMBER :		SSCRC-D2a	SCALE :	1:3	
	DRAWN BY :		NKT	DATE :	22-July-2022	REVISED :
	<p>Equus Waterproof Membrane Details are specially drawn for use by Local Authorities, Building Contractors, Equus Applicators, Architects and design professionals. All details are drawn to assist in the development of project specific details. Details may be modified where necessary to accommodate job specific requirements but must be approved by Equus Industries Ltd. All components must be supplied by Equus Industries Ltd. Equus reserves the right to alter or upgrade details at any time without prior notice.</p>					

- ① Concrete Roof Slab laid to Fall
- ② EQUUS SOPRADERE QUICK primer
- ③ EQUUS SOPRASUN PLUS 3 base sheet
- ④ EQUUS SOPRASUN PLUS MINERAL cap sheet
- ⑤ Aquaknight HiFlow roof drain

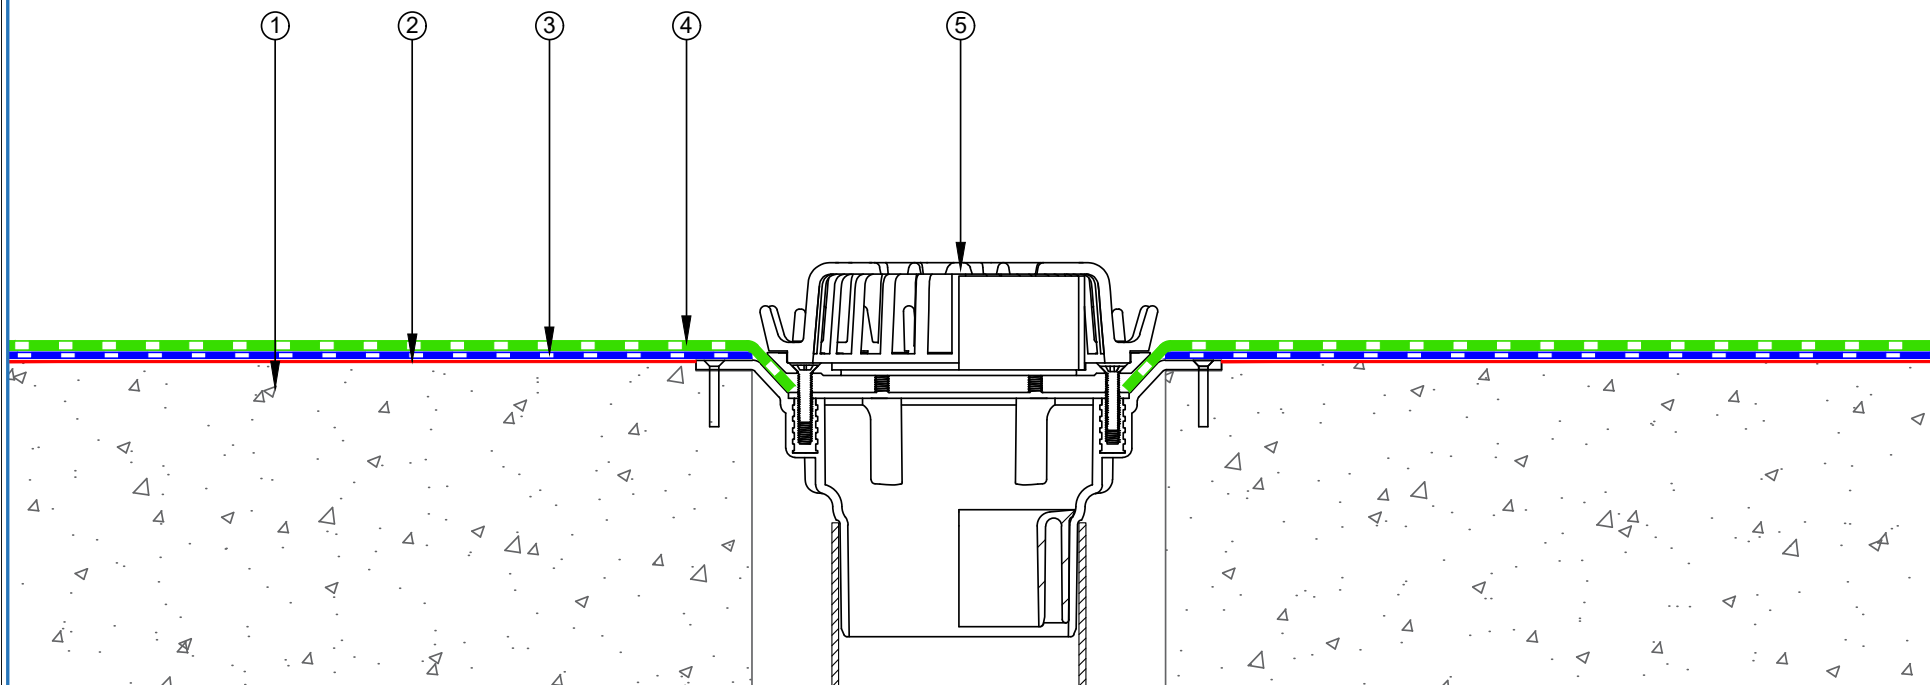

 E-mail : admin@equus.co.nz Web : www.equus.co.nz	PROJECT :		Cold Roof on Concrete Standard Detail		 AUTHORISED DISTRIBUTOR SOPREMA		
	TITLE :		Aquaknight HiFlow roof drain				
	NUMBER :	SSCRC-D2b	SCALE :	1:3			
	DRAWN BY :	NKT	DATE :	22-July-2022		REVISED :	
	Equus Waterproof Membrane Details are specially drawn for use by Local Authorities, Building Contractors, Equus Applicators, Architects and design professionals. All details are drawn to assist in the development of project specific details. Details may be modified where necessary to accommodate job specific requirements but must be approved by Equus Industries Ltd. All components must be supplied by Equus Industries Ltd. Equus reserves the right to alter or upgrade details at any time without prior notice.						

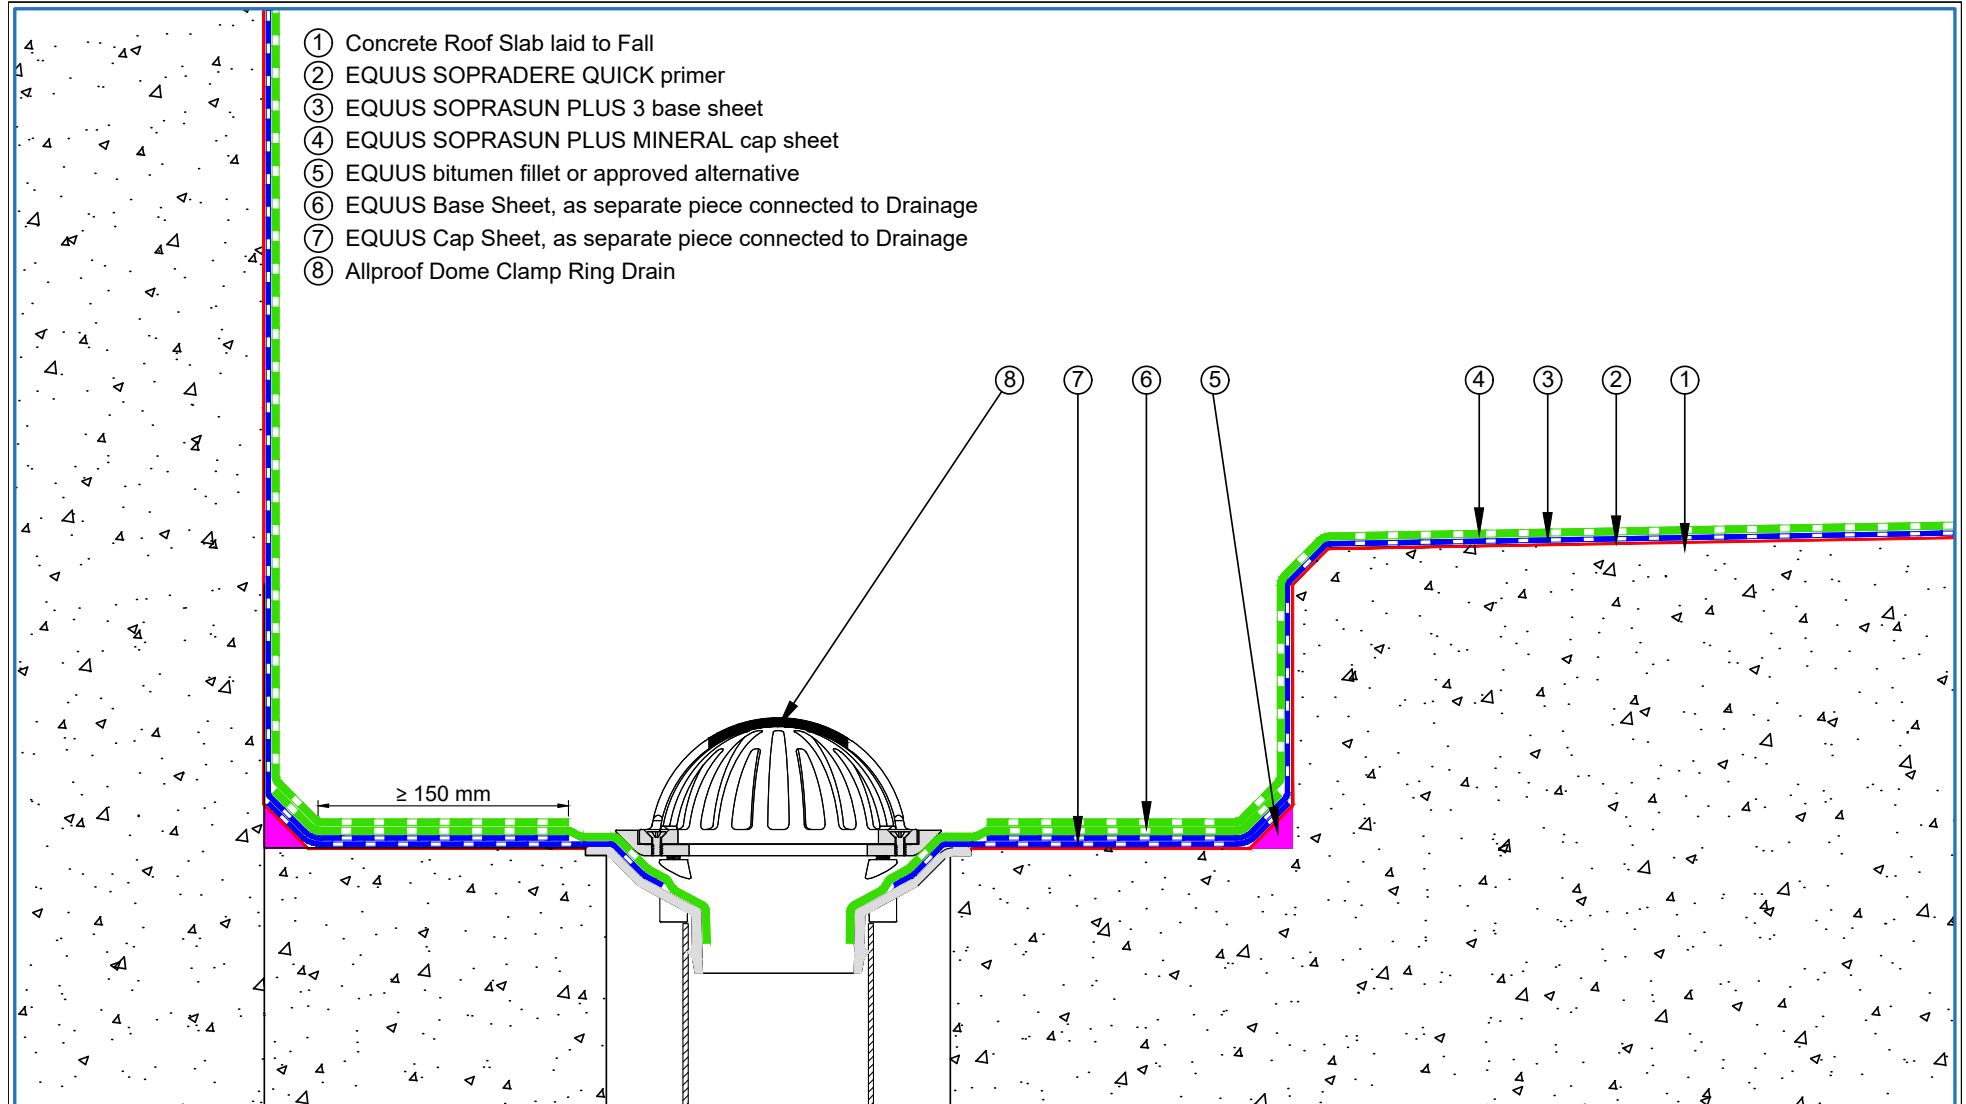


- ① Concrete Roof Slab laid to Fall
- ② EQUUS SOPRADERE QUICK primer
- ③ EQUUS SOPRASUN PLUS 3 base sheet
- ④ EQUUS SOPRASUN PLUS MINERAL cap sheet
- ⑤ EQUUS bitumen fillet or approved alternative
- ⑥ EQUUS Base Sheet, as separate piece connected to Drainage
- ⑦ EQUUS Cap Sheet, as separate piece connected to Drainage
- ⑧ Allproof Dome Clamp Ring Drain

≥ 150 mm

E-mail : admin@equus.co.nz
Web : www.equus.co.nz

PROJECT :	Cold Roof on Concrete Standard Detail		
TITLE :	Internal Gutter and parapet - Allproof drain		
NUMBER :	SSCRC-D3a	SCALE :	1:3
DRAWN BY :	NKT	DATE :	22-July-2022
		REVISED :	
<p>Equus Waterproof Membrane Details are specially drawn for use by Local Authorities, Building Contractors, Equus Applicators, Architects and design professionals. All details are drawn to assist in the development of project specific details. Details may be modified where necessary to accommodate job specific requirements but must be approved by Equus Industries Ltd. All components must be supplied by Equus Industries Ltd. Equus reserves the right to alter or upgrade details at any time without prior notice.</p>			

AUTHORISED DISTRIBUTOR
SOPREMA

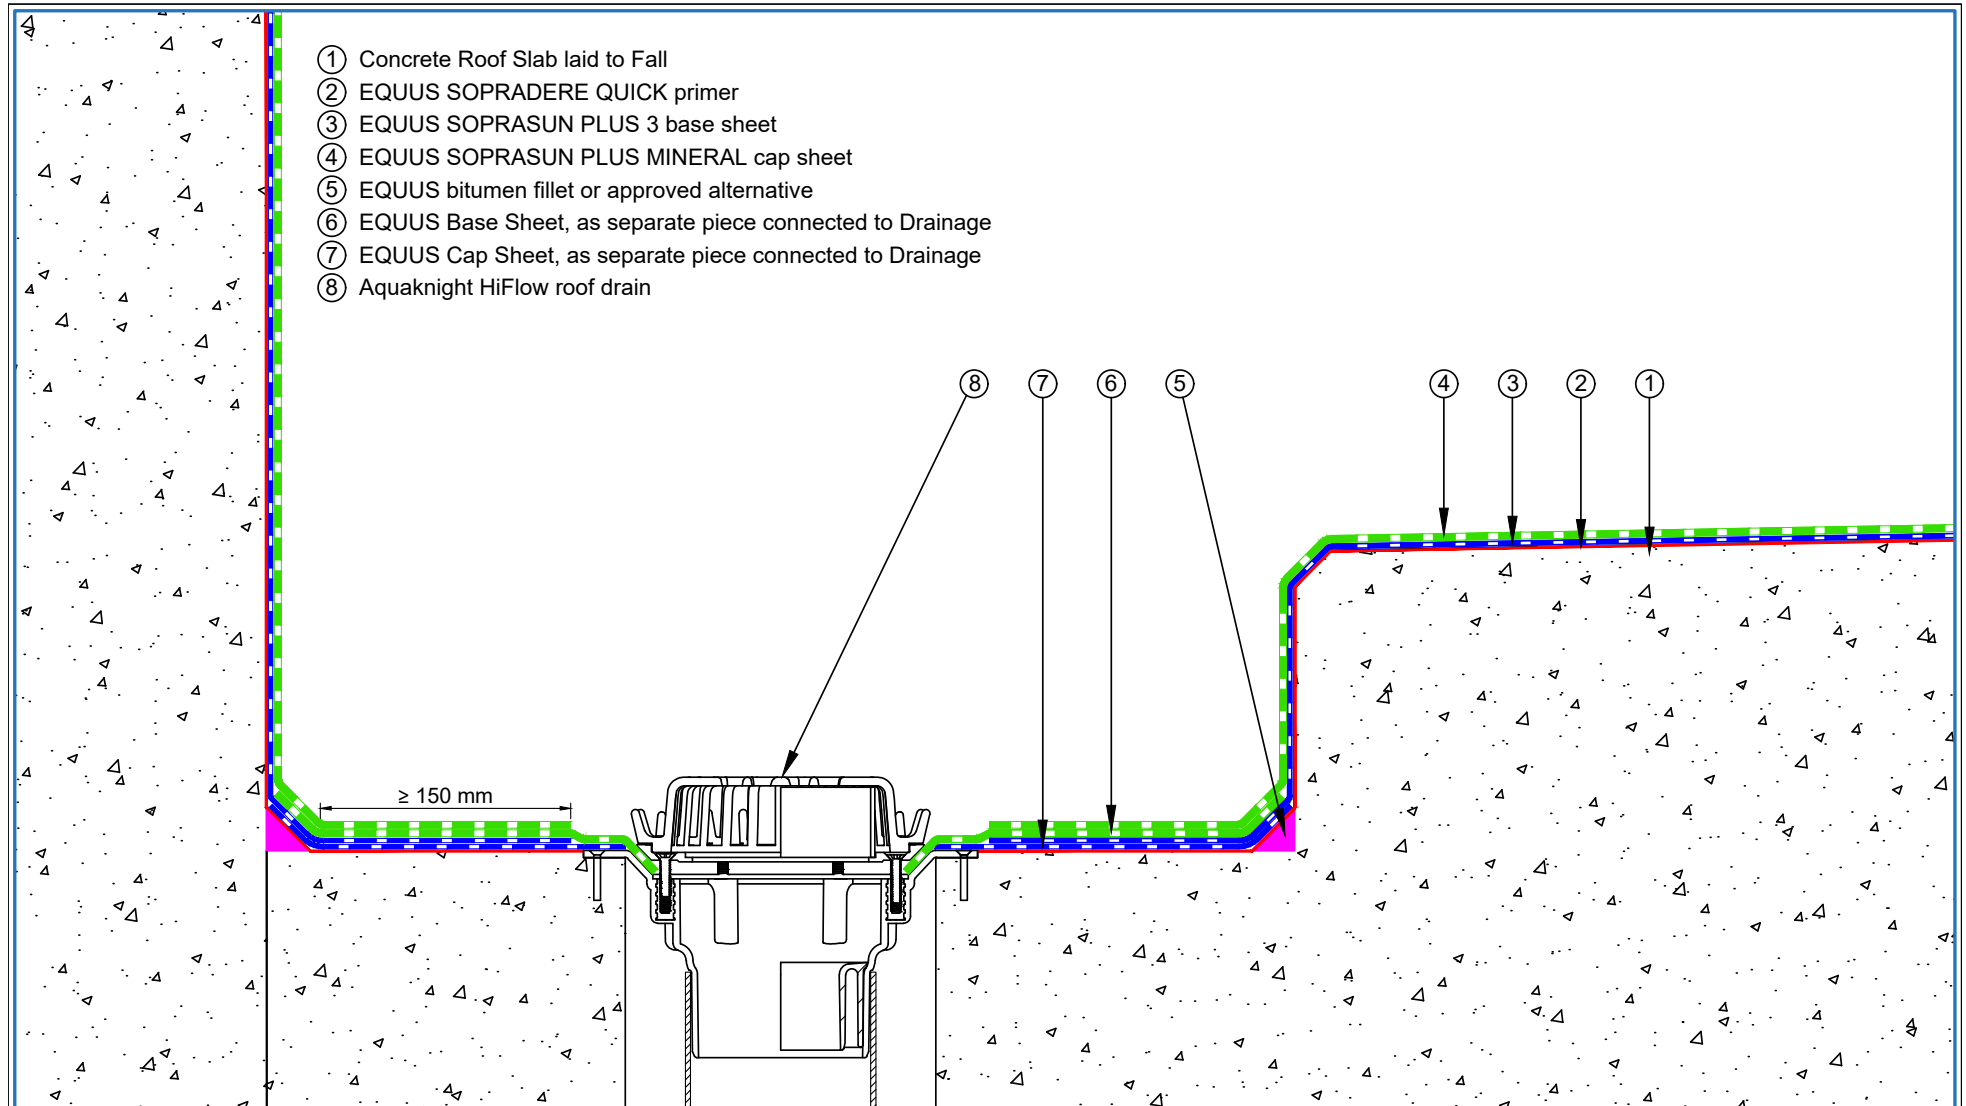

- ① Concrete Roof Slab laid to Fall
- ② EQUUS SOPRADERE QUICK primer
- ③ EQUUS SOPRASUN PLUS 3 base sheet
- ④ EQUUS SOPRASUN PLUS MINERAL cap sheet
- ⑤ EQUUS bitumen fillet or approved alternative
- ⑥ EQUUS Base Sheet, as separate piece connected to Drainage
- ⑦ EQUUS Cap Sheet, as separate piece connected to Drainage
- ⑧ Aquaknight HiFlow roof drain


≥ 150 mm

E-mail : admin@equus.co.nz
Web : www.equus.co.nz

PROJECT :	Cold Roof on Concrete Standard Detail		
TITLE :	Internal Gutter and parapet - Aquaknight HiFlow roof drain		
NUMBER :	SSCRC-D3b	SCALE :	1:3
DRAWN BY :	NKT	DATE :	22-July-2022
		REVISED :	
<p><small>Equus Waterproof Membrane Details are specially drawn for use by Local Authorities, Building Contractors, Equus Applicators, Architects and design professionals. All details are drawn to assist in the development of project specific details. Details may be modified where necessary to accommodate job specific requirements but must be approved by Equus Industries Ltd. All components must be supplied by Equus Industries Ltd. Equus reserves the right to alter or upgrade details at any time without prior notice.</small></p>			

AUTHORISED DISTRIBUTOR
SOPREMA

- ① Concrete Roof Slab laid to Fall
- ② EQUUS SOPRADERE QUICK primer
- ③ EQUUS SOPRASUN PLUS 3 base sheet
- ④ EQUUS SOPRASUN PLUS MINERAL cap sheet
- ⑤ EQUUS cap sheet as separate piece over Plywood Plinth
- ⑥ Plywood Plinth
- ⑦ Sealant
- ⑧ EQUUS Alsan Flashing (Quadro) or EQUUS Matacryn
- ⑨ SHS penetration

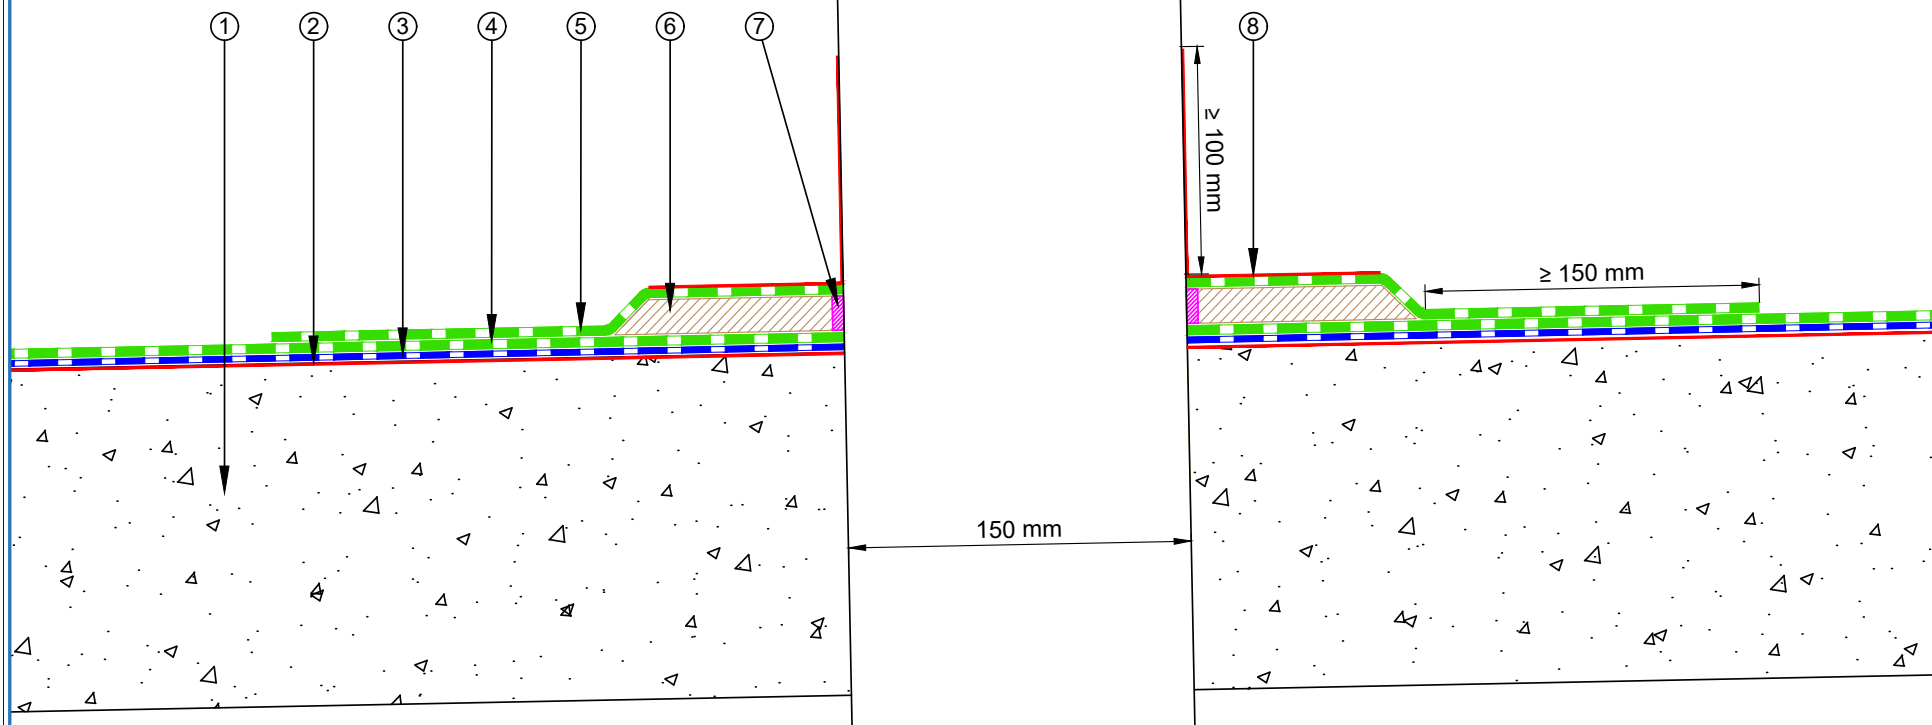

E-mail : admin@equus.co.nz
Web : www.equus.co.nz


PROJECT :	Cold Roof on Concrete Standard Detail		
TITLE :	Pipe Penetration		
NUMBER :	SSCRC-D4a	SCALE :	1:3
DRAWN BY :	NKT	DATE :	22-July-2022
REVISED :			

Equus Waterproof Membrane Details are specially drawn for use by Local Authorities, Building Contractors, Equus Applicators, Architects and design professionals. All details are drawn to assist in the development of project specific details. Details may be modified where necessary to accommodate job specific requirements but must be approved by Equus Industries Ltd. All components must be supplied by Equus Industries Ltd. Equus reserves the right to alter or upgrade details at any time without prior notice.



Shrink Sleeve	
Internal diameter Body	Sleeve shrinkable to
18 mm	8 mm
22 mm	12 mm
42 mm	22 mm
55 mm	42 mm
66 mm	55 mm
88 mm	66 mm
110 mm	88 mm


- ① Concrete Roof Slab laid to Fall
- ② EQUUS SOPRADERE QUICK primer
- ③ EQUUS SOPRASUN PLUS 3 base sheet
- ④ EQUUS base sheet as separate piece over Plywood Plinch
- ⑤ EQUUS SOPRASUN PLUS MINERAL cap sheet
- ⑥ EQUUS cap sheet, as separate piece over Shrink Sleeve
- ⑦ Plywood Plinth
- ⑧ Bitumen Flange attached to Shrink Sleeve Body
- ⑨ EQUUS Alsan Mastic 2200 bitumen sealant
- ⑩ Shrink Sleeve Body internal diameter 55 mm
- ⑪ Shrink Sleeve

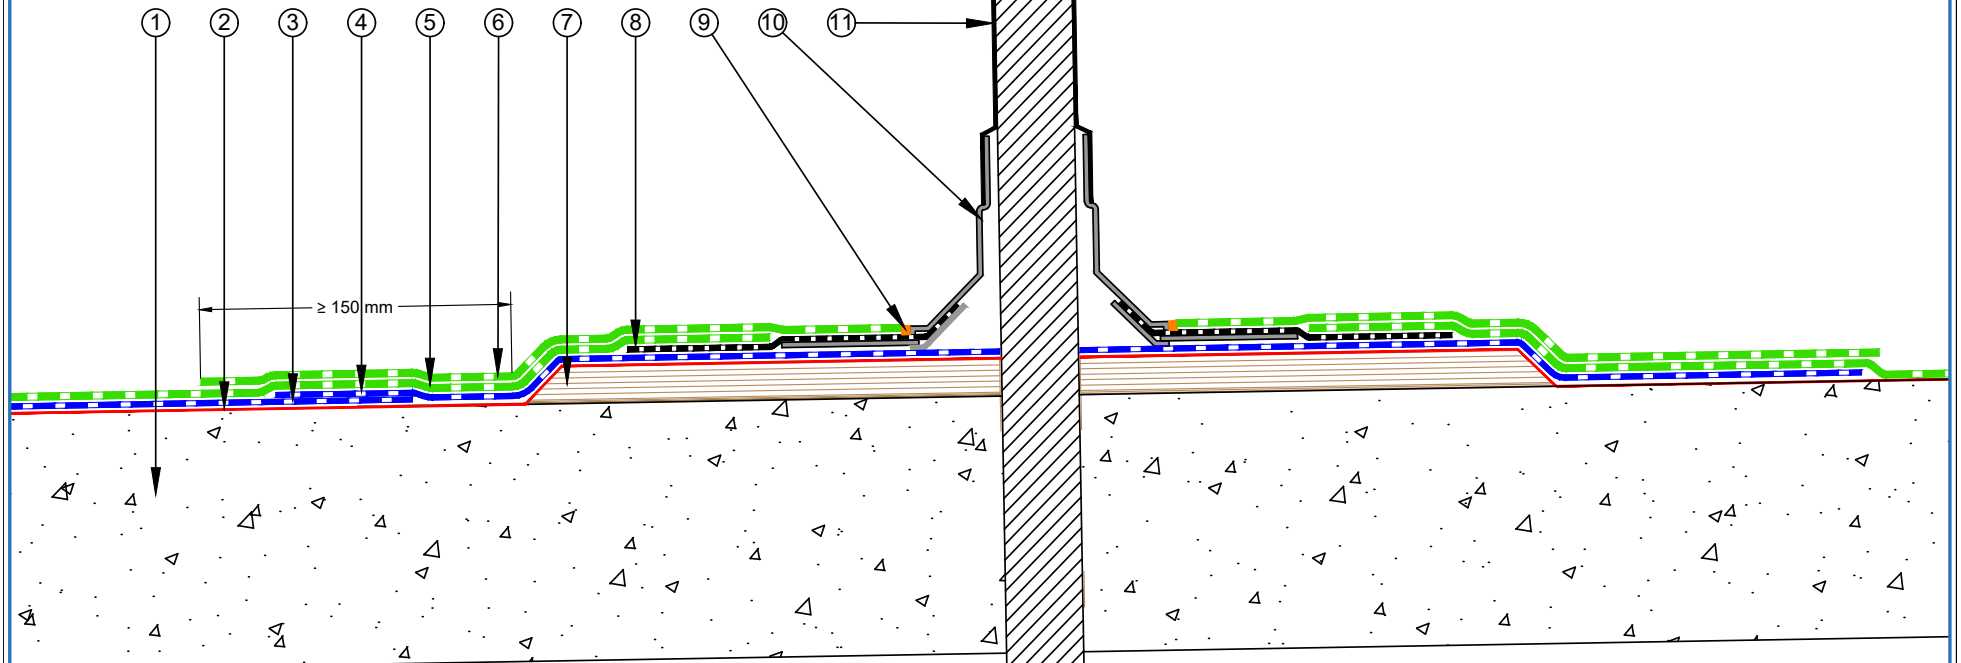

E-mail : admin@equus.co.nz
Web : www.equus.co.nz

PROJECT :	Cold Roof on Concrete Standard Detail		
TITLE :	Pipe Penetration with Shrink Sleeve		
NUMBER :	SSCRC-D4b	SCALE :	1:3
DRAWN BY :	NKT	DATE :	22-July-2022
		REVISED :	
<p><small>Equus Waterproof Membrane Details are specially drawn for use by Local Authorities, Building Contractors, Equus Applicators, Architects and design professionals. All details are drawn to assist in the development of project specific details. Details may be modified where necessary to accommodate job specific requirements but must be approved by Equus Industries Ltd. All components must be supplied by Equus Industries Ltd. Equus reserves the right to alter or upgrade details at any time without prior notice.</small></p>			




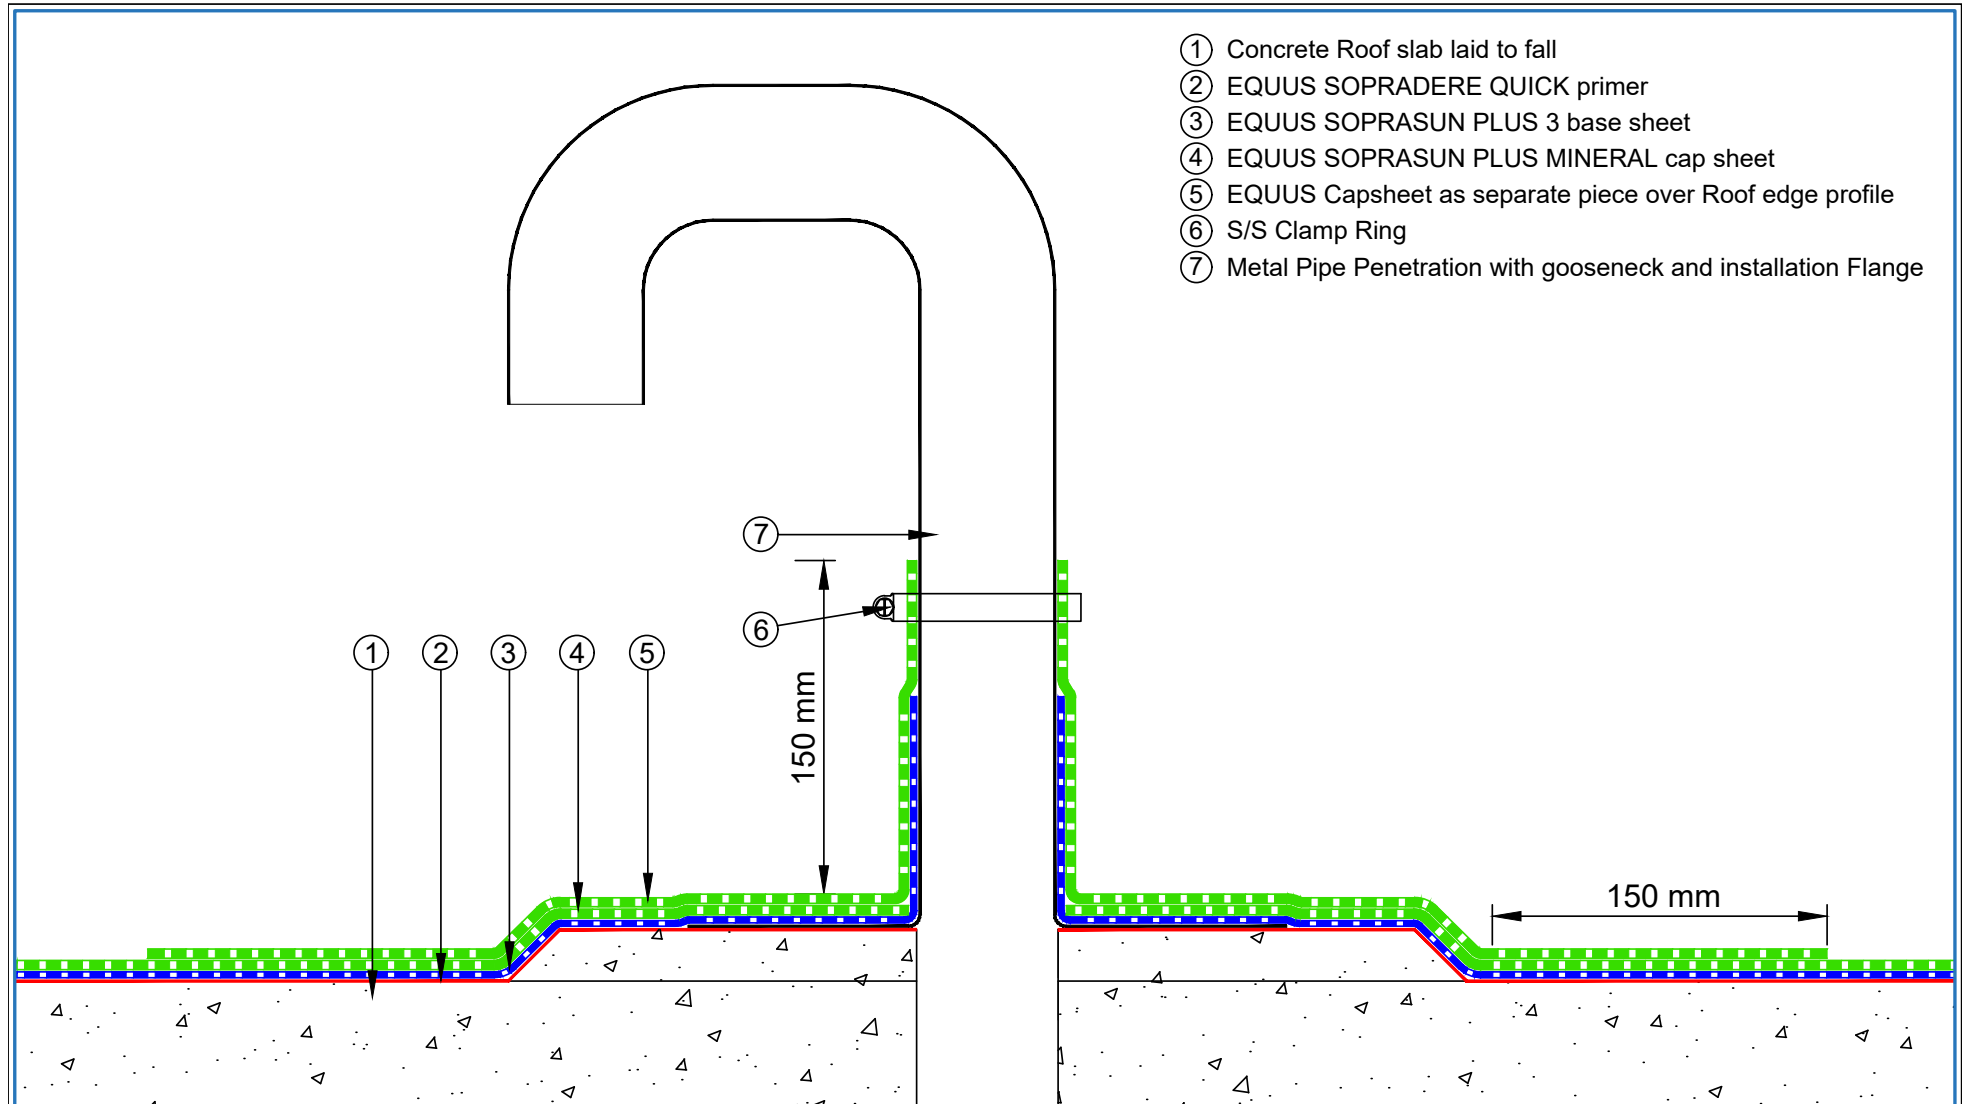


- ① Concrete Roof slab laid to fall
- ② EQUUS SOPRADERE QUICK primer
- ③ EQUUS SOPRASUN PLUS 3 base sheet
- ④ EQUUS SOPRASUN PLUS MINERAL cap sheet
- ⑤ EQUUS Capsheet as separate piece over Roof edge profile
- ⑥ S/S Clamp Ring
- ⑦ Metal Pipe Penetration with gooseneck and installation Flange

 E-mail : admin@equus.co.nz Web : www.equus.co.nz	PROJECT :		Cold Roof on Concrete Standard Detail		 AUTHORISED DISTRIBUTOR SOPREMA	
	TITLE :		Pipe Penetration Solar PV Power Conduit			
	NUMBER :		SSCRC-D4c	SCALE :		1:3
	DRAWN BY :		NKT	DATE :		22-July-2022
				REVISED :		
<p>Equus Waterproof Membrane Details are specially drawn for use by Local Authorities, Building Contractors, Equus Applicators, Architects and design professionals. All details are drawn to assist in the development of project specific details. Details may be modified where necessary to accommodate job specific requirements but must be approved by Equus Industries Ltd. All components must be supplied by Equus Industries Ltd. Equus reserves the right to alter or upgrade details at any time without prior notice.</p>						

- ① Concrete Roof slab laid to fall
- ② EQUUS SOPRADERE QUICK primer
- ③ EQUUS SOPRASUN PLUS 3 base sheet
- ④ EQUUS SOPRASUN PLUS MINERAL cap sheet
- ⑤ EQUUS Capsheet as separate piece over Plywood Plinth
- ⑥ Plywood Plinth
- ⑦ EQUUS bitumen fillet or approved alternative
- ⑧ EQUUS Alsan Mastic 2200 bitumen sealant
- ⑨ Ventilation Pipe

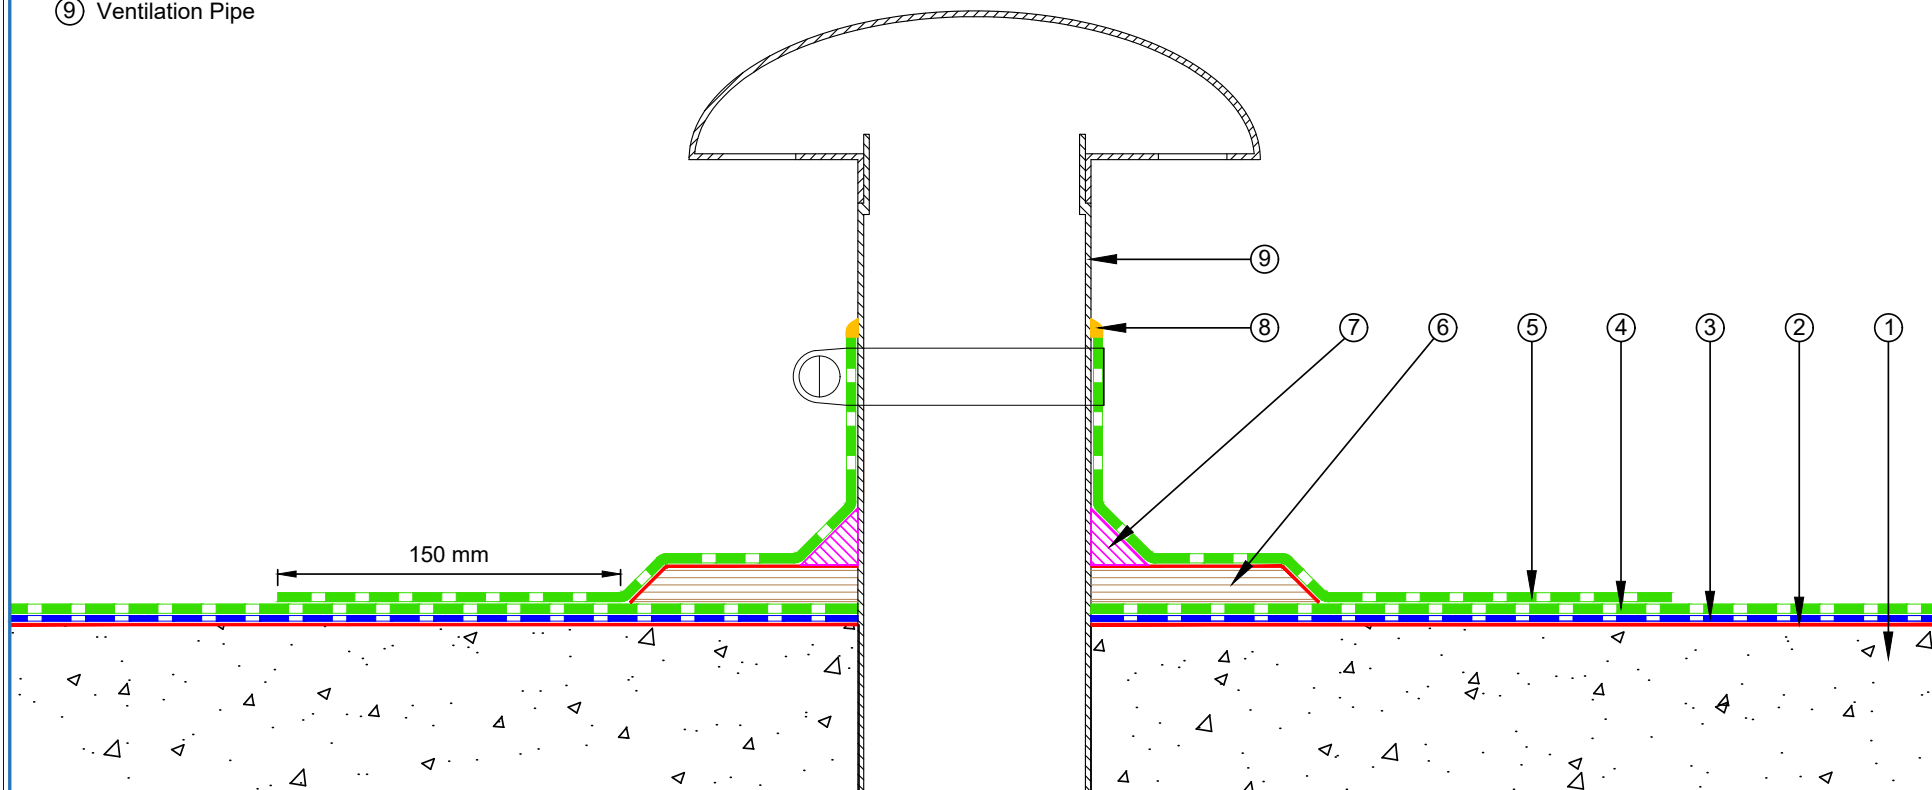


 E-mail : admin@equus.co.nz Web : www.equus.co.nz	PROJECT :		Cold Roof on Concrete Standard Detail	
	TITLE :		Ventilation Pipe with plinth Detail	
	NUMBER :	SSCRC-D4d	SCALE :	1:3
	DRAWN BY :	NKT	DATE :	22-July-2022
			REVISED :	
<p><small>Equus Waterproof Membrane Details are specially drawn for use by Local Authorities, Building Contractors, Equus Applicators, Architects and design professionals. All details are drawn to assist in the development of project specific details. Details may be modified where necessary to accommodate job specific requirements but must be approved by Equus Industries Ltd. All components must be supplied by Equus Industries Ltd. Equus reserves the right to alter or upgrade details at any time without prior notice.</small></p>				

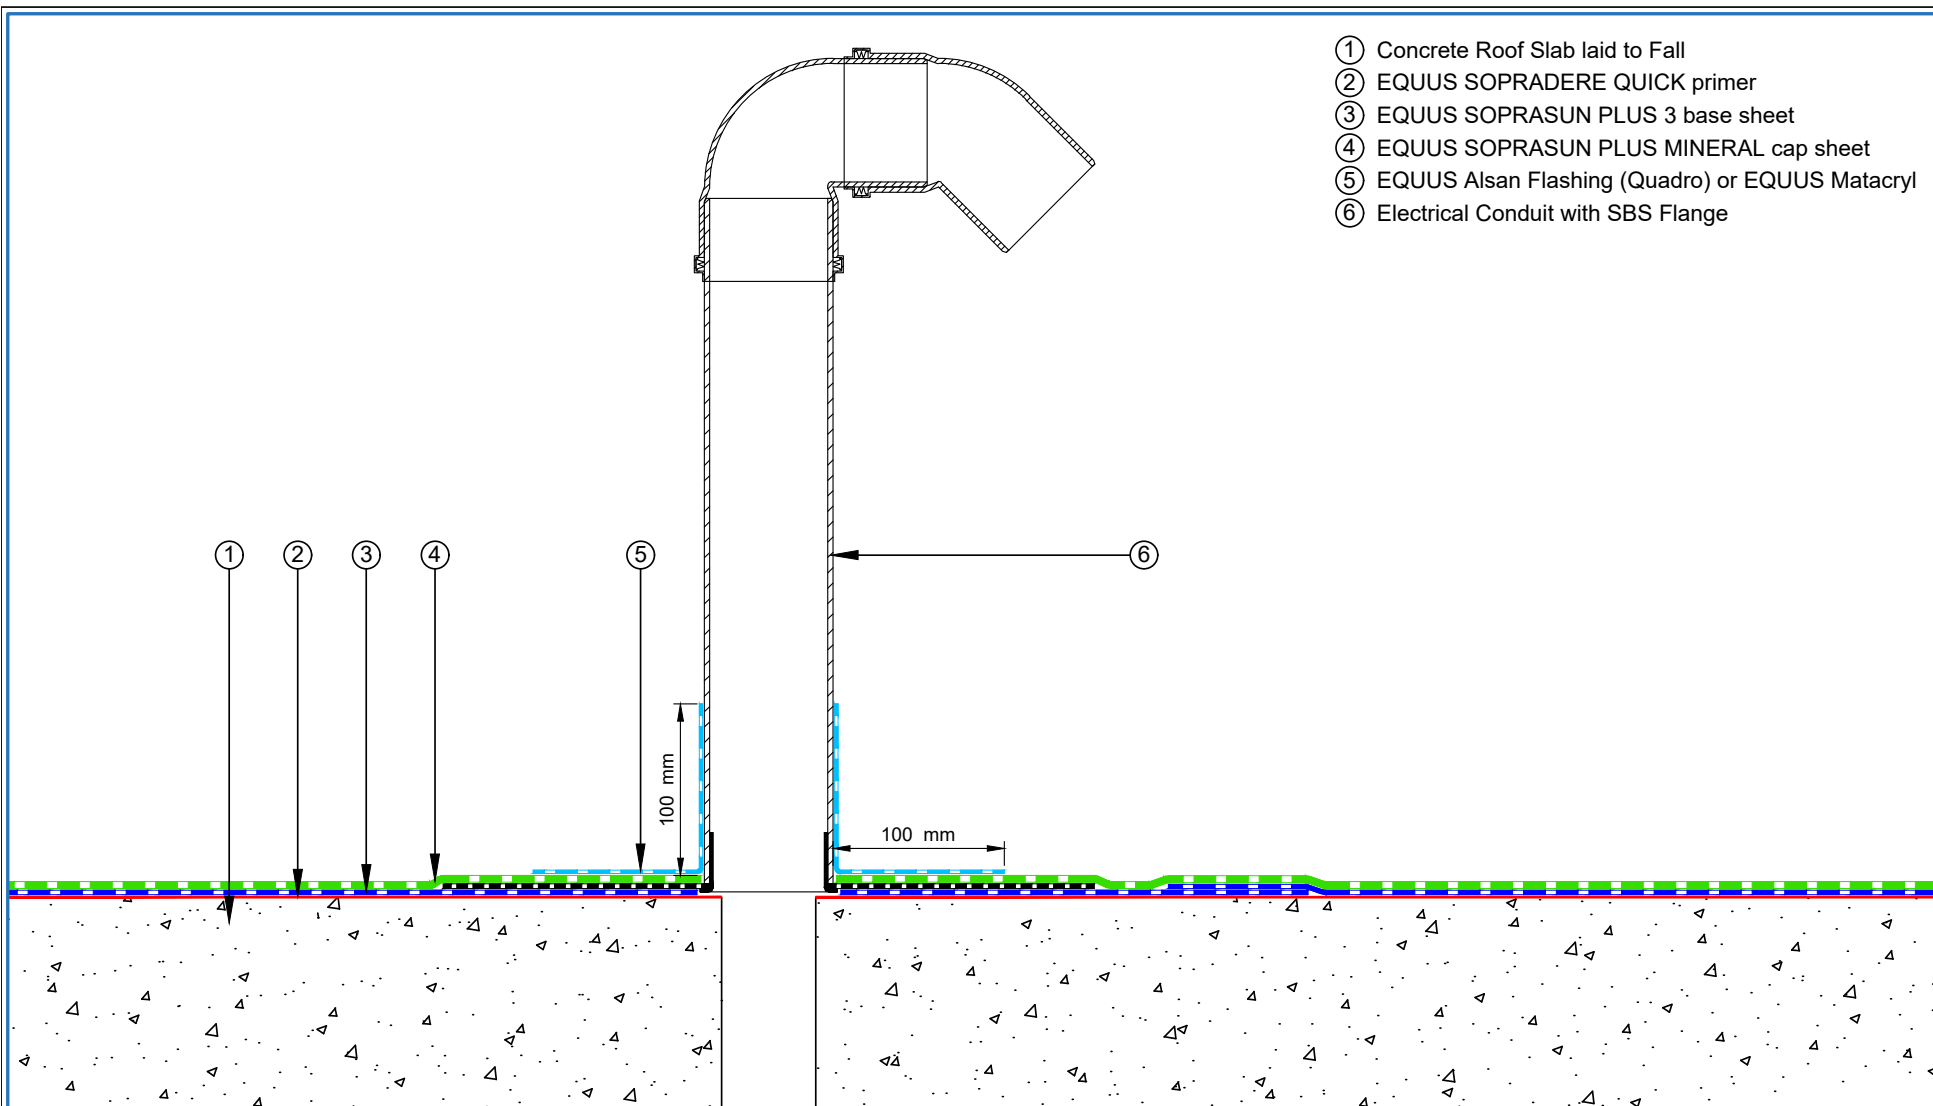

- ① Concrete Roof Slab laid to Fall
- ② EQUUS SOPRADERE QUICK primer
- ③ EQUUS SOPRASUN PLUS 3 base sheet
- ④ EQUUS SOPRASUN PLUS MINERAL cap sheet
- ⑤ EQUUS Alsan Flashing (Quadro) or EQUUS Matacryl
- ⑥ Electrical Conduit with SBS Flange


 E-mail : admin@equus.co.nz Web : www.equus.co.nz	PROJECT :		Cold Roof on Concrete Standard Detail		 AUTHORISED DISTRIBUTOR SOPREMA	
	TITLE :		Electrical Conduit			
	NUMBER :		SSCRC-D4e	SCALE :		1:4
	DRAWN BY :		NKT	DATE :		22-July-2022
				REVISED :		
<p>Equus Waterproof Membrane Details are specially drawn for use by Local Authorities, Building Contractors, Equus Applicators, Architects and design professionals. All details are drawn to assist in the development of project specific details. Details may be modified where necessary to accommodate job specific requirements but must be approved by Equus Industries Ltd. All components must be supplied by Equus Industries Ltd. Equus reserves the right to alter or upgrade details at any time without prior notice.</p>						

- ① Concrete Roof Slab laid to Fall
- ② EQUUS SOPRADERE QUICK primer
- ③ EQUUS SOPRASUN PLUS 3 base sheet
- ④ EQUUS SOPRASUN PLUS MINERAL cap sheet
- ⑤ EQUUS cap sheet as separate piece
- ⑥ Sloped drainage cricket to divert water around skylight
- ⑦ EQUUS bitumen fillet or approved alternative
- ⑧ Skylight Joinery

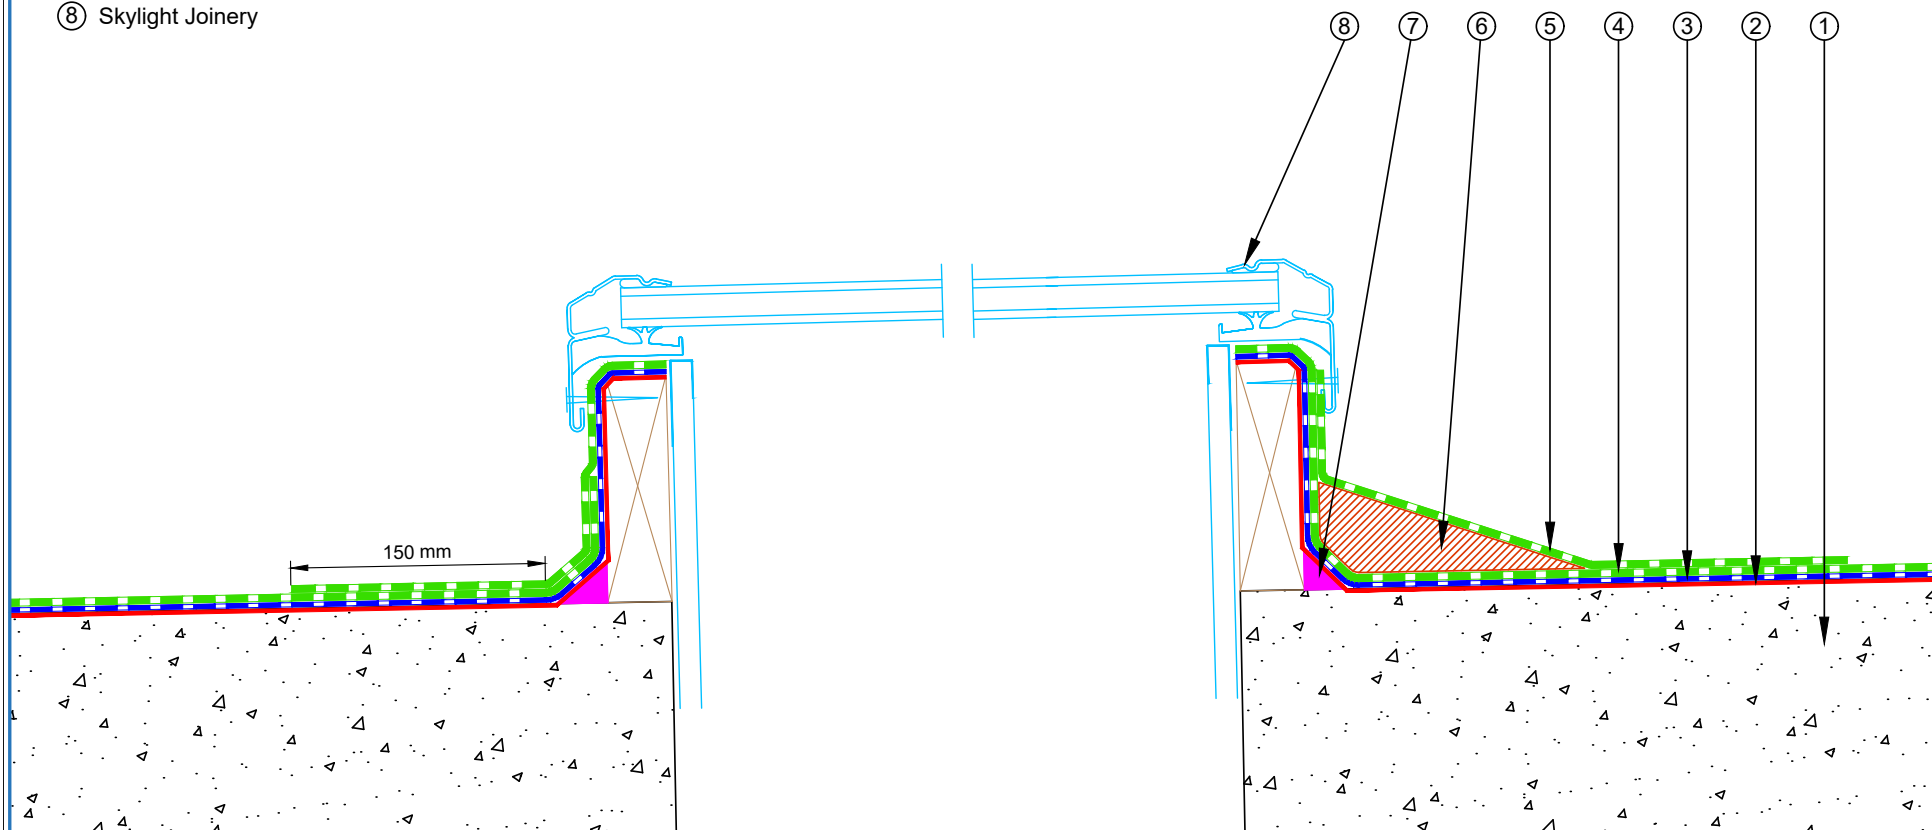

 E-mail : admin@equus.co.nz Web : www.equus.co.nz	PROJECT :		Cold Roof on Concrete Standard Detail	
	TITLE :		Skylight Roof hatch with diverter	
	NUMBER :	SSCRC-D5a	SCALE :	1:3
	DRAWN BY :	NKT	DATE :	22-July-2022
			REVISED :	
Equus Waterproof Membrane Details are specially drawn for use by Local Authorities, Building Contractors, Equus Applicators, Architects and design professionals. All details are drawn to assist in the development of project specific details. Details may be modified where necessary to accommodate job specific requirements but must be approved by Equus Industries Ltd. All components must be supplied by Equus Industries Ltd. Equus reserves the right to alter or upgrade details at any time without prior notice.				
			AUTHORIZED DISTRIBUTOR SOPREMA	

- ① Concrete Roof Slab laid to Fall
- ② EQUUS SOPRADERE QUICK primer
- ③ EQUUS SOPRASUN PLUS 3 base sheet
- ④ EQUUS SOPRASUN PLUS MINERAL cap sheet
- ⑤ EQUUS cap sheet as separate piece
- ⑥ Extra triangular piece of EQUUS cap sheet to divert water
- ⑦ EQUUS bitumen fillet or approved alternative
- ⑧ Skylight Joinery

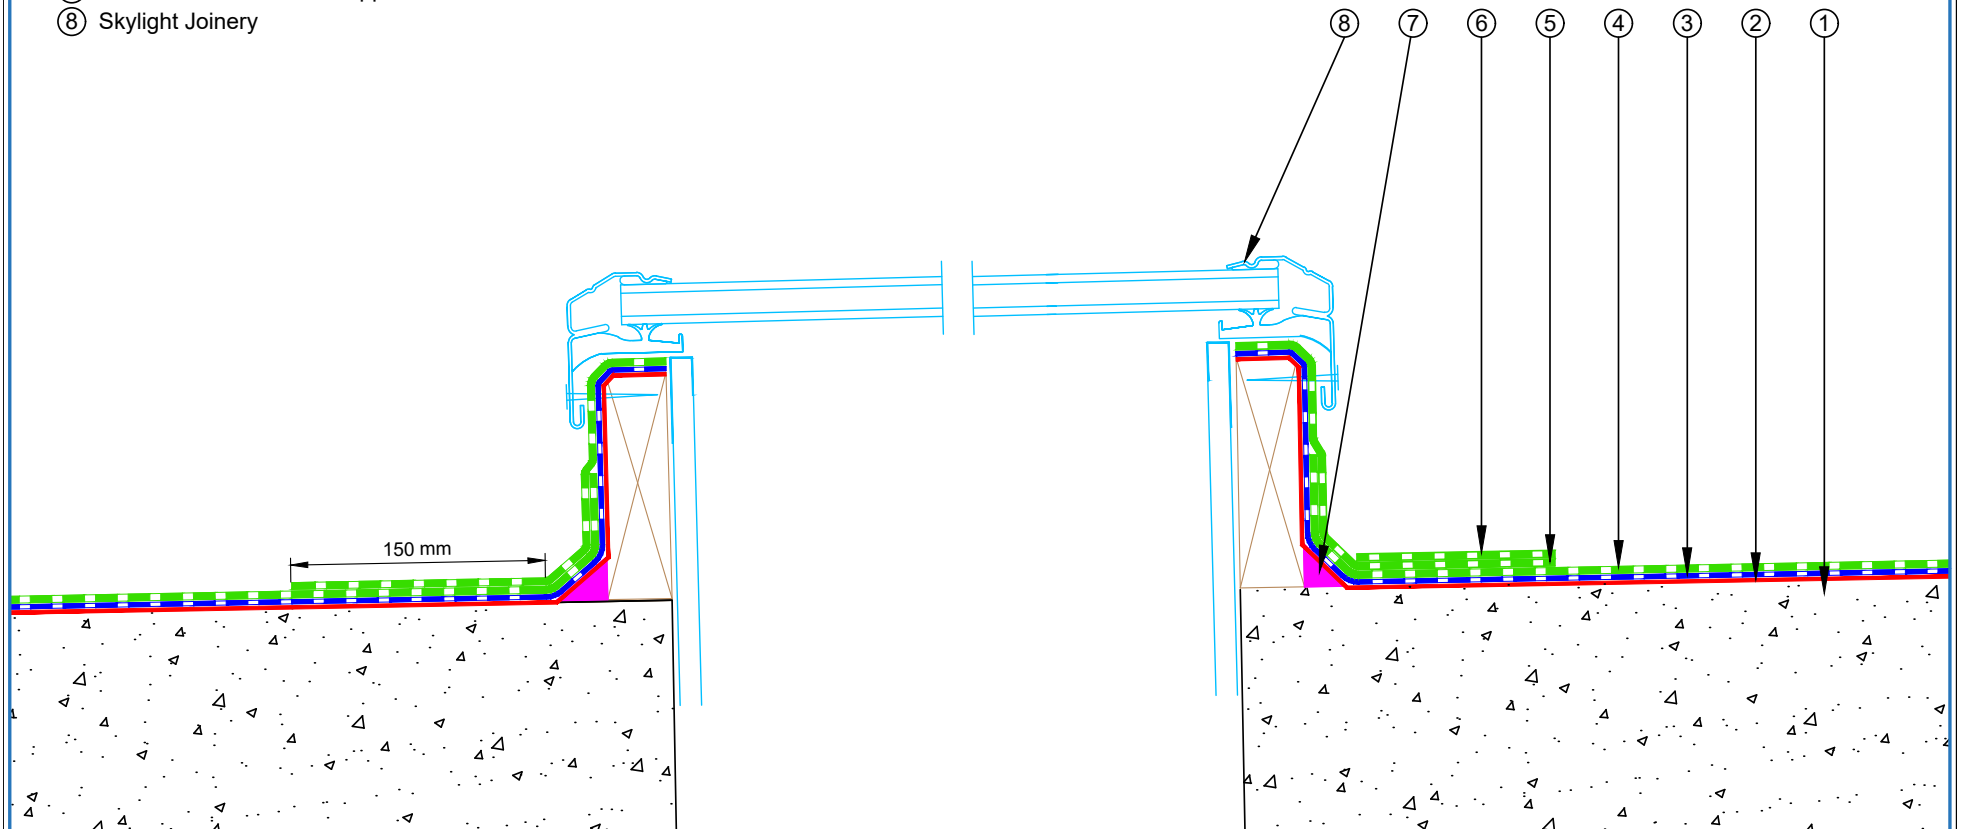


<p>E-mail : admin@equus.co.nz Web : www.equus.co.nz</p>	PROJECT :	Cold Roof on Concrete Standard Detail		
	TITLE :	Skylight/Roof hatch with Extra triangular piece of cap sheet to divert water		
	NUMBER :	SSCRC-D5b	SCALE :	1:4
	DRAWN BY :	NKT	DATE :	22-July-2022
			REVISED :	
<p>Equus Waterproof Membrane Details are specially drawn for use by Local Authorities, Building Contractors, Equus Applicators, Architects and design professionals. All details are drawn to assist in the development of project specific details. Details may be modified where necessary to accommodate job specific requirements but must be approved by Equus Industries Ltd. All components must be supplied by Equus Industries Ltd. Equus reserves the right to alter or upgrade details at any time without prior notice.</p>				
		<p>AUTHORISED DISTRIBUTOR SOPREMA</p>		

- ① Concrete Roof Slab laid to Fall
- ② EQUUS SOPRADERE QUICK primer
- ③ EQUUS SOPRASUN PLUS 3 base sheet
- ④ EQUUS SOPRASUN PLUS MINERAL cap sheet
- ⑤ EQUUS cap sheet as separate piece over Batten
- ⑥ Roof Equipment
- ⑦ EPDM Washer under Screwhead
- ⑧ Timber Roof Batten

STEP 2: Fixing of the Equipment

STEP 1: Fixing of the batten

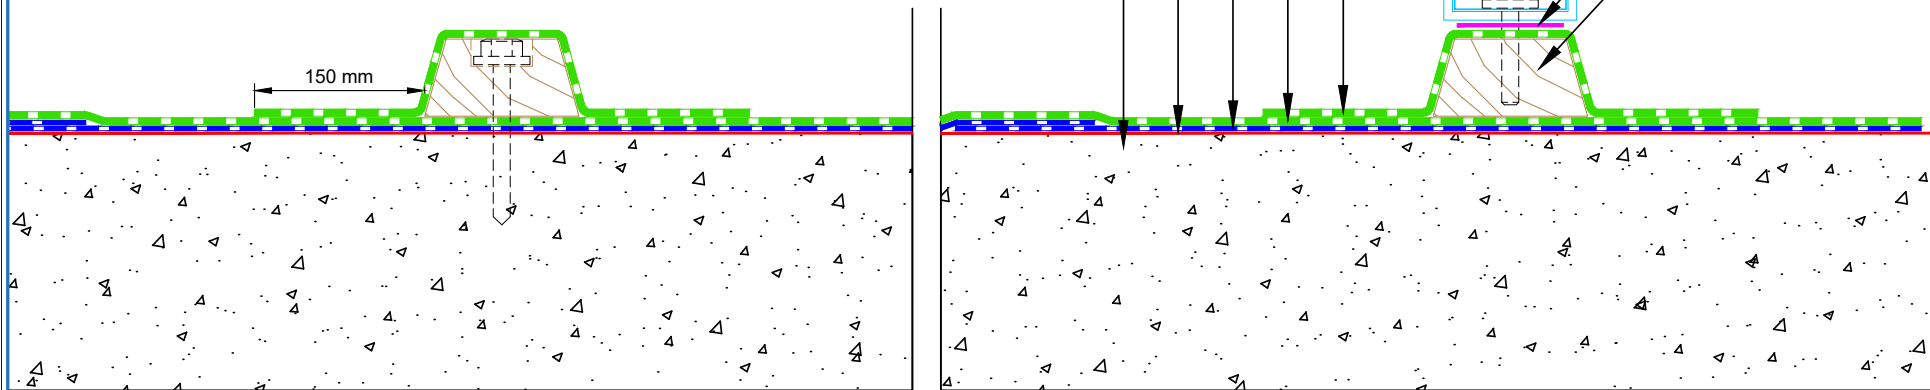

E-mail : admin@equus.co.nz
Web : www.equus.co.nz


PROJECT :	Cold Roof on Concrete Standard Detail		
TITLE :	Roof Equipment Support Batten		
NUMBER :	SSCRC-D6a	SCALE :	1:4
DRAWN BY :	NKT	DATE :	22-July-2022
REVISED :			
<p><small>Equus Waterproof Membrane Details are specially drawn for use by Local Authorities, Building Contractors, Equus Applicators, Architects and design professionals. All details are drawn to assist in the development of project specific details. Details may be modified where necessary to accommodate job specific requirements but must be approved by Equus Industries Ltd. All components must be supplied by Equus Industries Ltd. Equus reserves the right to alter or upgrade details at any time without prior notice.</small></p>			



- ① Concrete Roof Slab laid to Fall
- ② EQUUS SOPRADERE QUICK primer
- ③ EQUUS SOPRASUN PLUS 3 base sheet
- ④ EQUUS SOPRASUN PLUS MINERAL cap sheet
- ⑤ EQUUS cap sheet as separate piece over Batten
- ⑥ EQUUS bitumen fillet or approved alternative
- ⑦ Roof Equipment Bracket
- ⑧ EPDM Washer
- ⑨ Timber Roof Batten

STEP 2: Fixing of the Equipment

STEP 1: Fixing of the batten

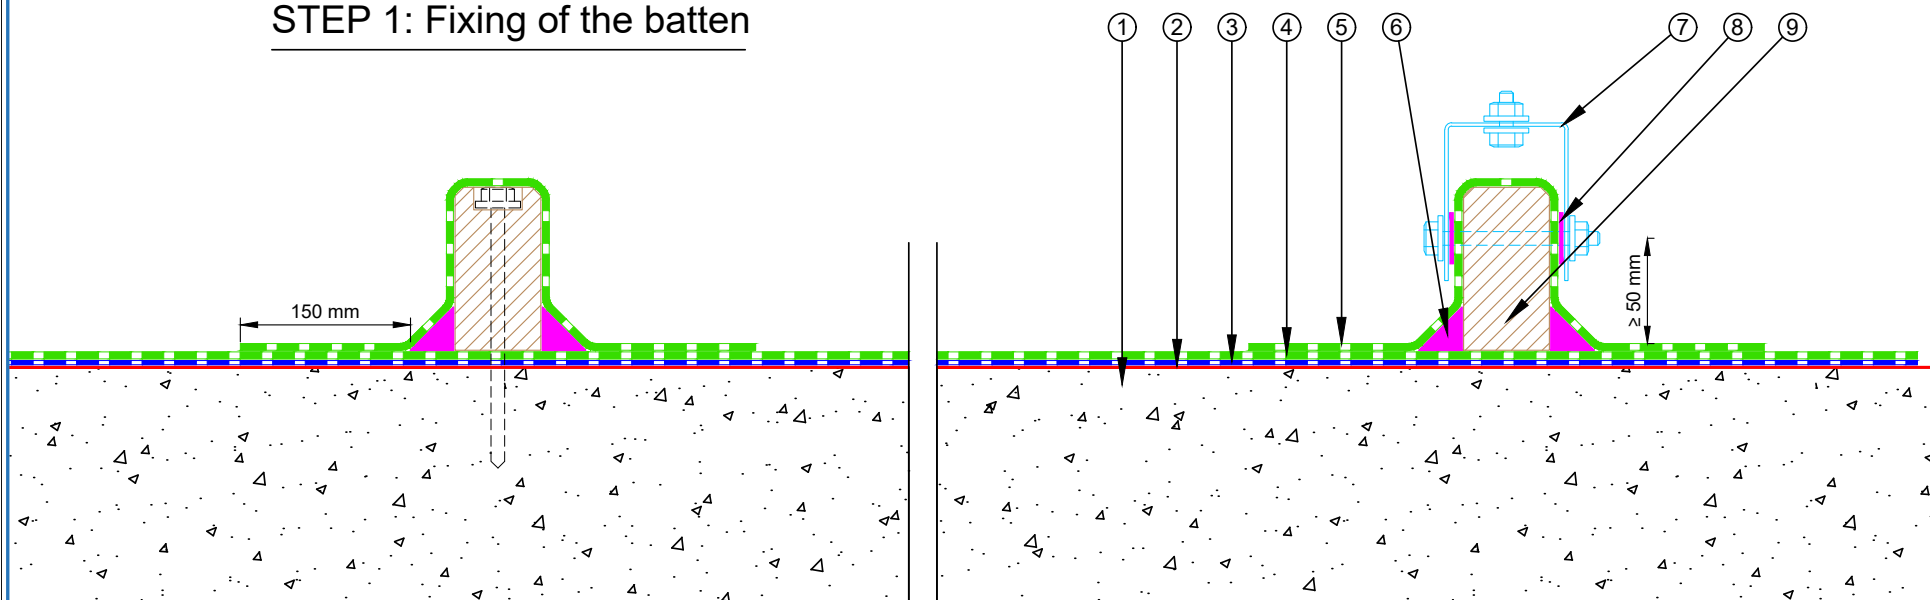

E-mail : admin@equus.co.nz
Web : www.equus.co.nz

PROJECT :	Cold Roof on Concrete Standard Detail		
TITLE :	Roof Equipment Support Batten (optional)		
NUMBER :	SSCRC-D6b	SCALE :	1:4
DRAWN BY :	NKT	DATE :	22-July-2022
		REVISED :	


Equus Waterproof Membrane Details are specially drawn for use by Local Authorities, Building Contractors, Equus Applicators, Architects and design professionals. All details are drawn to assist in the development of project specific details. Details may be modified where necessary to accommodate job specific requirements but must be approved by Equus Industries Ltd. All components must be supplied by Equus Industries Ltd. Equus reserves the right to alter or upgrade details at any time without prior notice.



- ① Concrete Roof slab laid to fall
- ② EQUUS SOPRADERE QUICK primer
- ③ EQUUS SOPRASUN PLUS 3 base sheet
- ④ EQUUS SOPRASUN PLUS MINERAL cap sheet
- ⑤ Timber Plinth
- ⑥ Monkey Toe Roof Profile Fixing with Neoprene Washer
- ⑦ EQUUS Capsheet, as separate piece over Timber Plinth


STEP 2: Fixing of the Monkey Toe Roof Profile

STEP 1: Fixing of the Timber Plinth

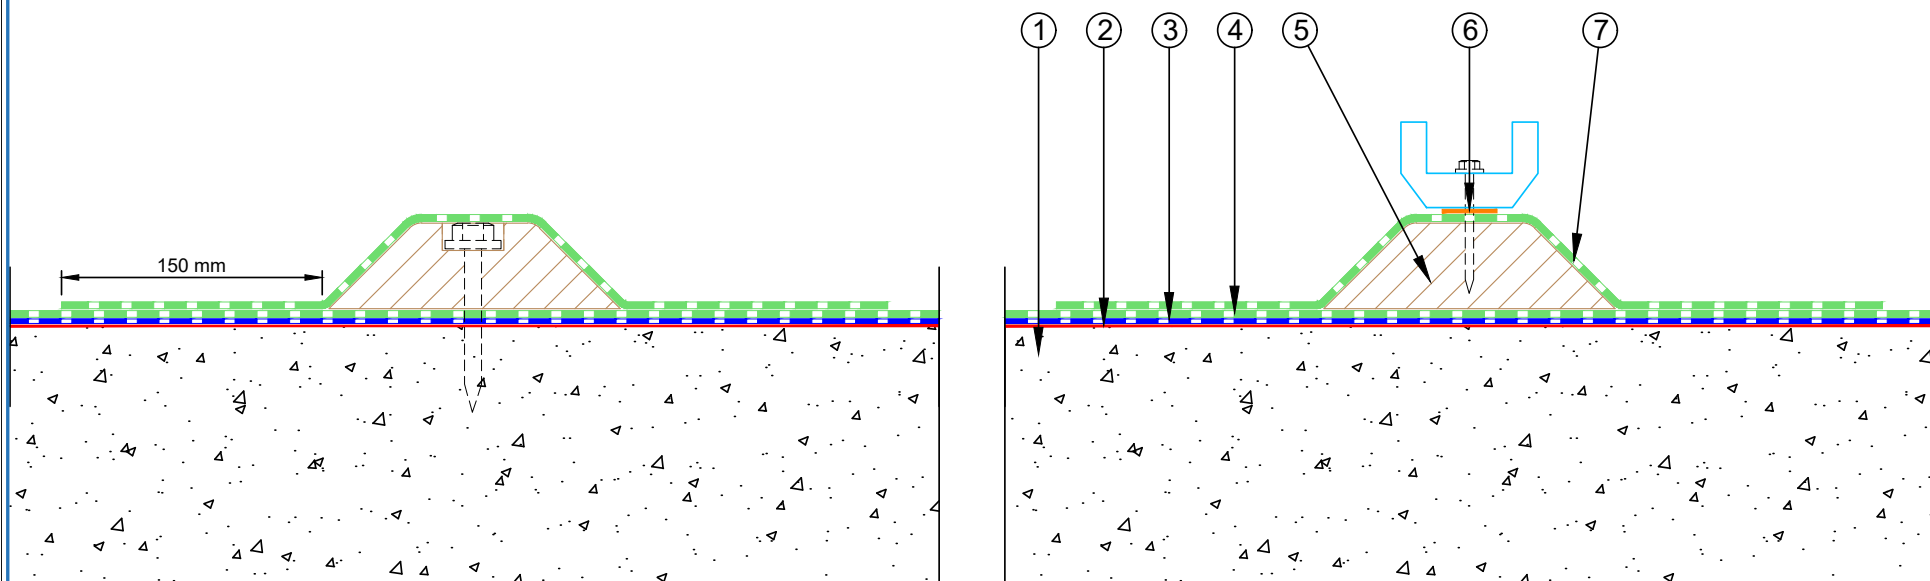


 E-mail : admin@equus.co.nz Web : www.equus.co.nz	PROJECT :	Cold Roof on Concrete Standard Detail		
	TITLE :	Monkey Toe Walkway Fixing Detail		
	NUMBER :	SSCRC-D6c	SCALE :	1:4
	DRAWN BY :	NKT	DATE :	22-July-2022
			REVISED :	
Equus Waterproof Membrane Details are specially drawn for use by Local Authorities, Building Contractors, Equus Applicators, Architects and design professionals. All details are drawn to assist in the development of project specific details. Details may be modified where necessary to accommodate job specific requirements but must be approved by Equus Industries Ltd. All components must be supplied by Equus Industries Ltd. Equus reserves the right to alter or upgrade details at any time without prior notice.				
		AUTHORIZED DISTRIBUTOR SOPREMA		

- ① Concrete Roof slab laid to fall
- ② Concrete Plinth
- ③ EQUUS SOPRADERE QUICK primer
- ④ EQUUS SOPRASUN PLUS 3 base sheet
- ⑤ EQUUS SOPRASUN PLUS MINERAL cap sheet
- ⑥ EQUUS Capsheet as separate piece over Concrete Plinth
- ⑦ Concrete Bolt for Fall Restraint Anchor
- ⑧ Fall Restraint Anchor
- ⑨ EQUUS Alsan Mastic 2200 bitumen sealant

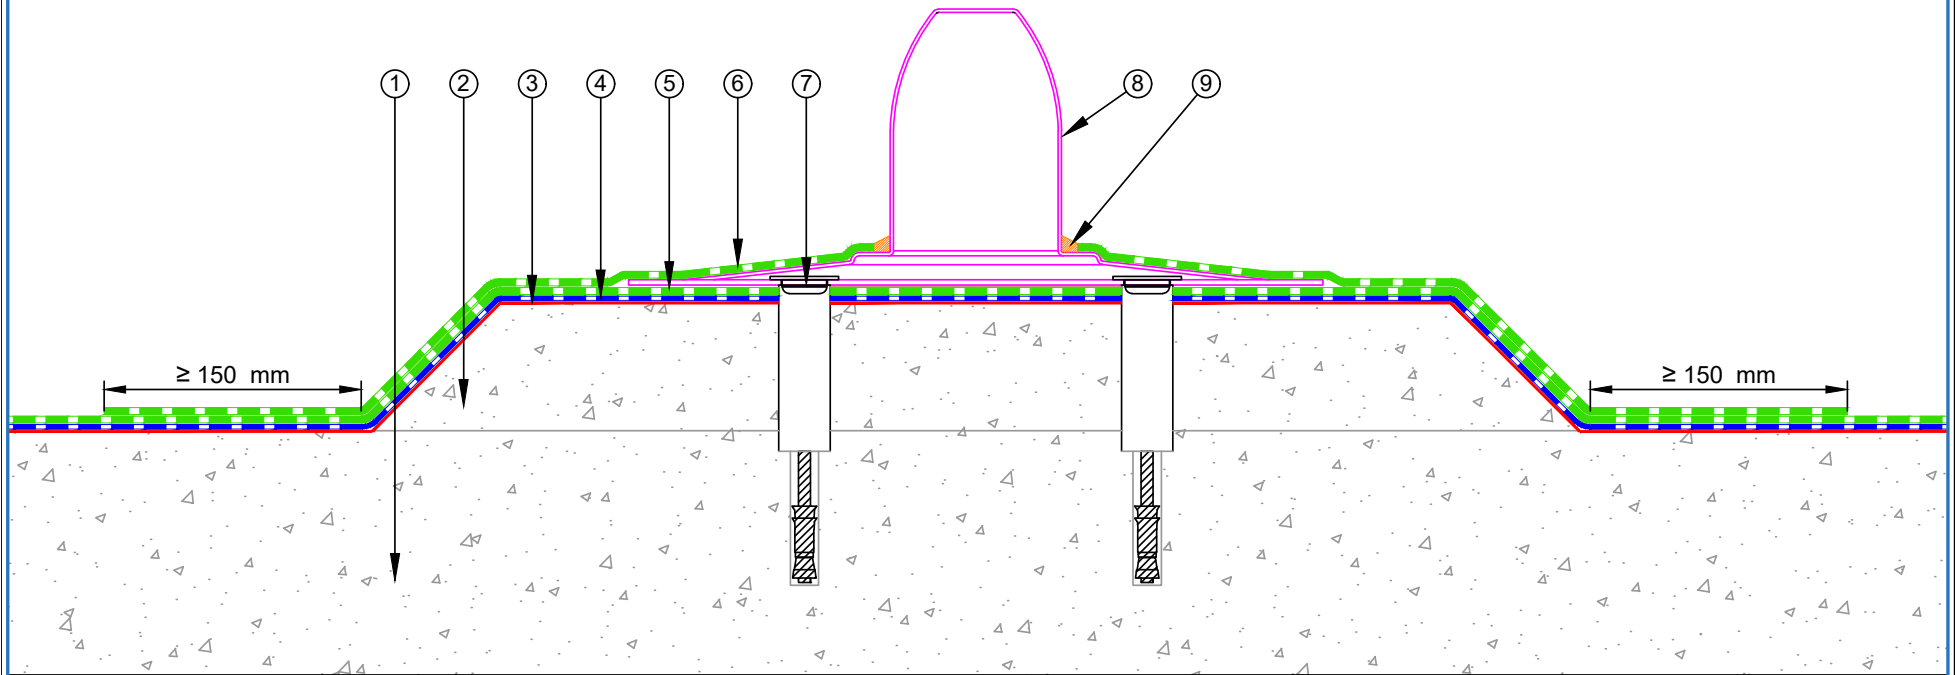


<p>E-mail : admin@equus.co.nz Web : www.equus.co.nz</p>	PROJECT :	Cold Roof on Concrete Standard Detail		
	TITLE :	Fall restraint		
	NUMBER :	SSCRC-D6d	SCALE :	1:4
	DRAWN BY :	NKT	DATE :	22-July-2022
	REVISED :			
<p>Equus Waterproof Membrane Details are specially drawn for use by Local Authorities, Building Contractors, Equus Applicators, Architects and design professionals. All details are drawn to assist in the development of project specific details. Details may be modified where necessary to accommodate job specific requirements but must be approved by Equus Industries Ltd. All components must be supplied by Equus Industries Ltd. Equus reserves the right to alter or upgrade details at any time without prior notice.</p>				
		<p>AUTHORISED DISTRIBUTOR SOPREMA</p>		

- ① Concrete Roof Slab laid to Fall
- ② EQUUS SOPRADERE QUICK primer
- ③ EQUUS SOPRASUN PLUS 3 base sheet
- ④ EQUUS SOPRASUN PLUS MINERAL cap sheet
- ⑤ EQUUS Alsan Flashing (Quadro) or EQUUS Matacryn
- ⑥ Plywood Plinth
- ⑦ 3 MM Foam tape on the underside of Baseplate
- ⑧ M10 Hus Screw
- ⑨ Neoprene Washer

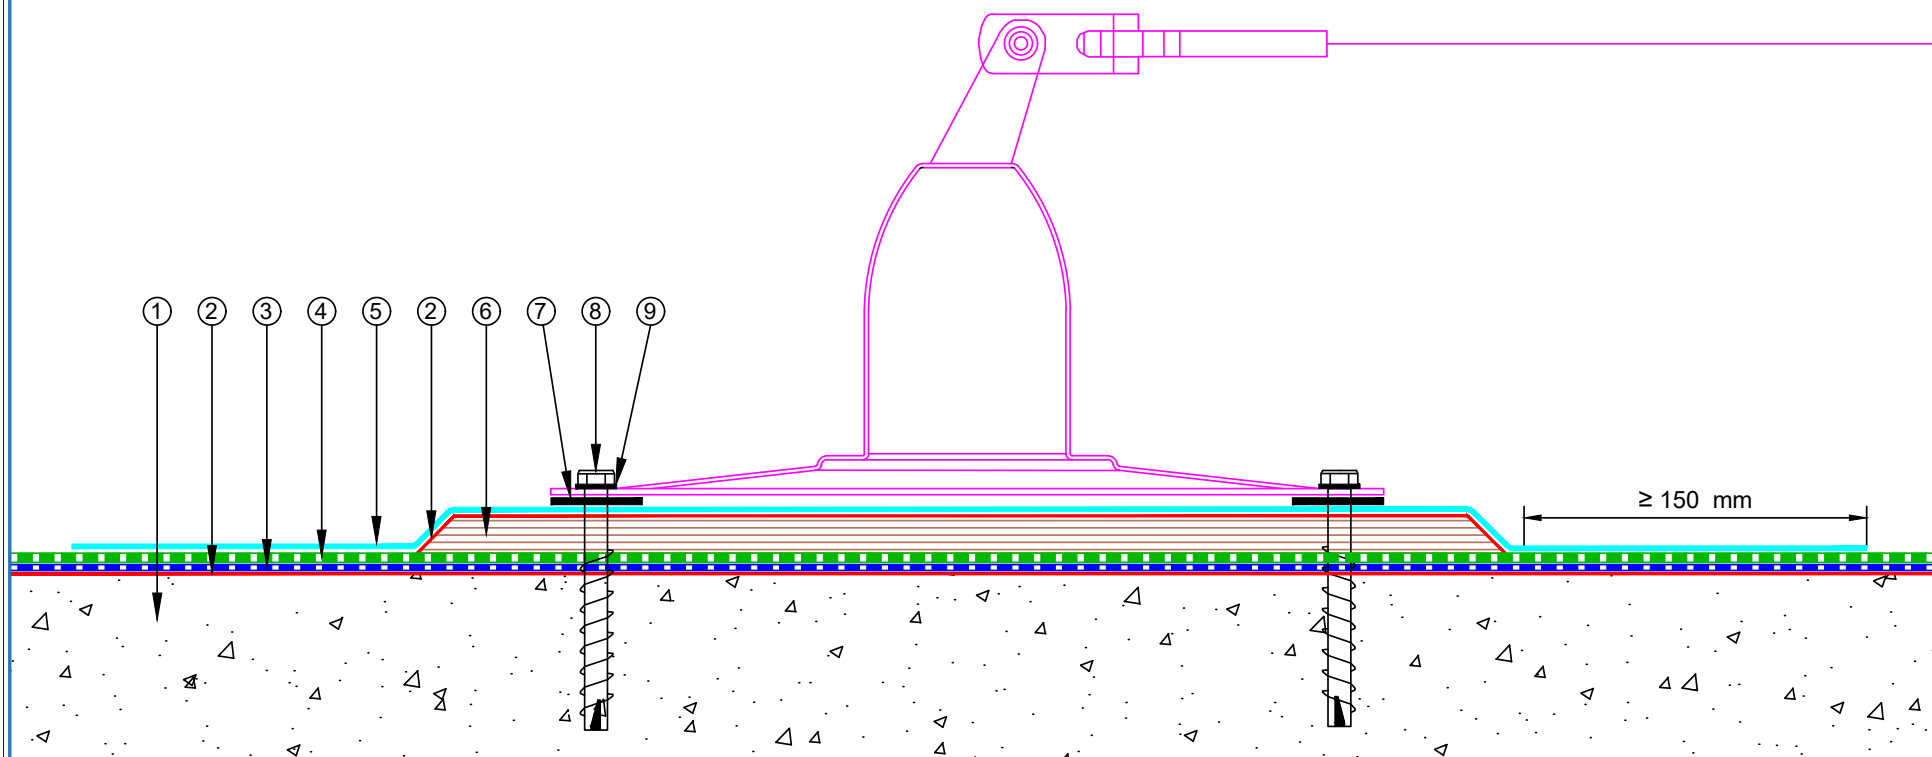


 E-mail : admin@equus.co.nz Web : www.equus.co.nz	PROJECT :		Cold Roof on Concrete Standard Detail		 AUTHORISED DISTRIBUTOR SOPREMA	
	TITLE :		Safepro 2 Cable			
	NUMBER :		SSCRC-D6e	SCALE :		1:3
	DRAWN BY :		NKT	DATE :		22-July-2022
				REVISED :		
<p>Equus Waterproof Membrane Details are specially drawn for use by Local Authorities, Building Contractors, Equus Applicators, Architects and design professionals. All details are drawn to assist in the development of project specific details. Details may be modified where necessary to accommodate job specific requirements but must be approved by Equus Industries Ltd. All components must be supplied by Equus Industries Ltd. Equus reserves the right to alter or upgrade details at any time without prior notice.</p>						

- ① Concrete Roof Slab laid to Fall
- ② EQUUS SOPRADERE QUICK primer
- ③ EQUUS SOPRASUN PLUS 3 base sheet
- ④ EQUUS SOPRASUN PLUS MINERAL cap sheet
- ⑤ EQUUS Alsan Flashing (Quadro) or EQUUS Maticryl
- ⑥ Plywood Plinth
- ⑦ Neoprene Washer
- ⑧ M16 Chemset Threaded Rod
- ⑨ M16 S/S Anchor eye nut

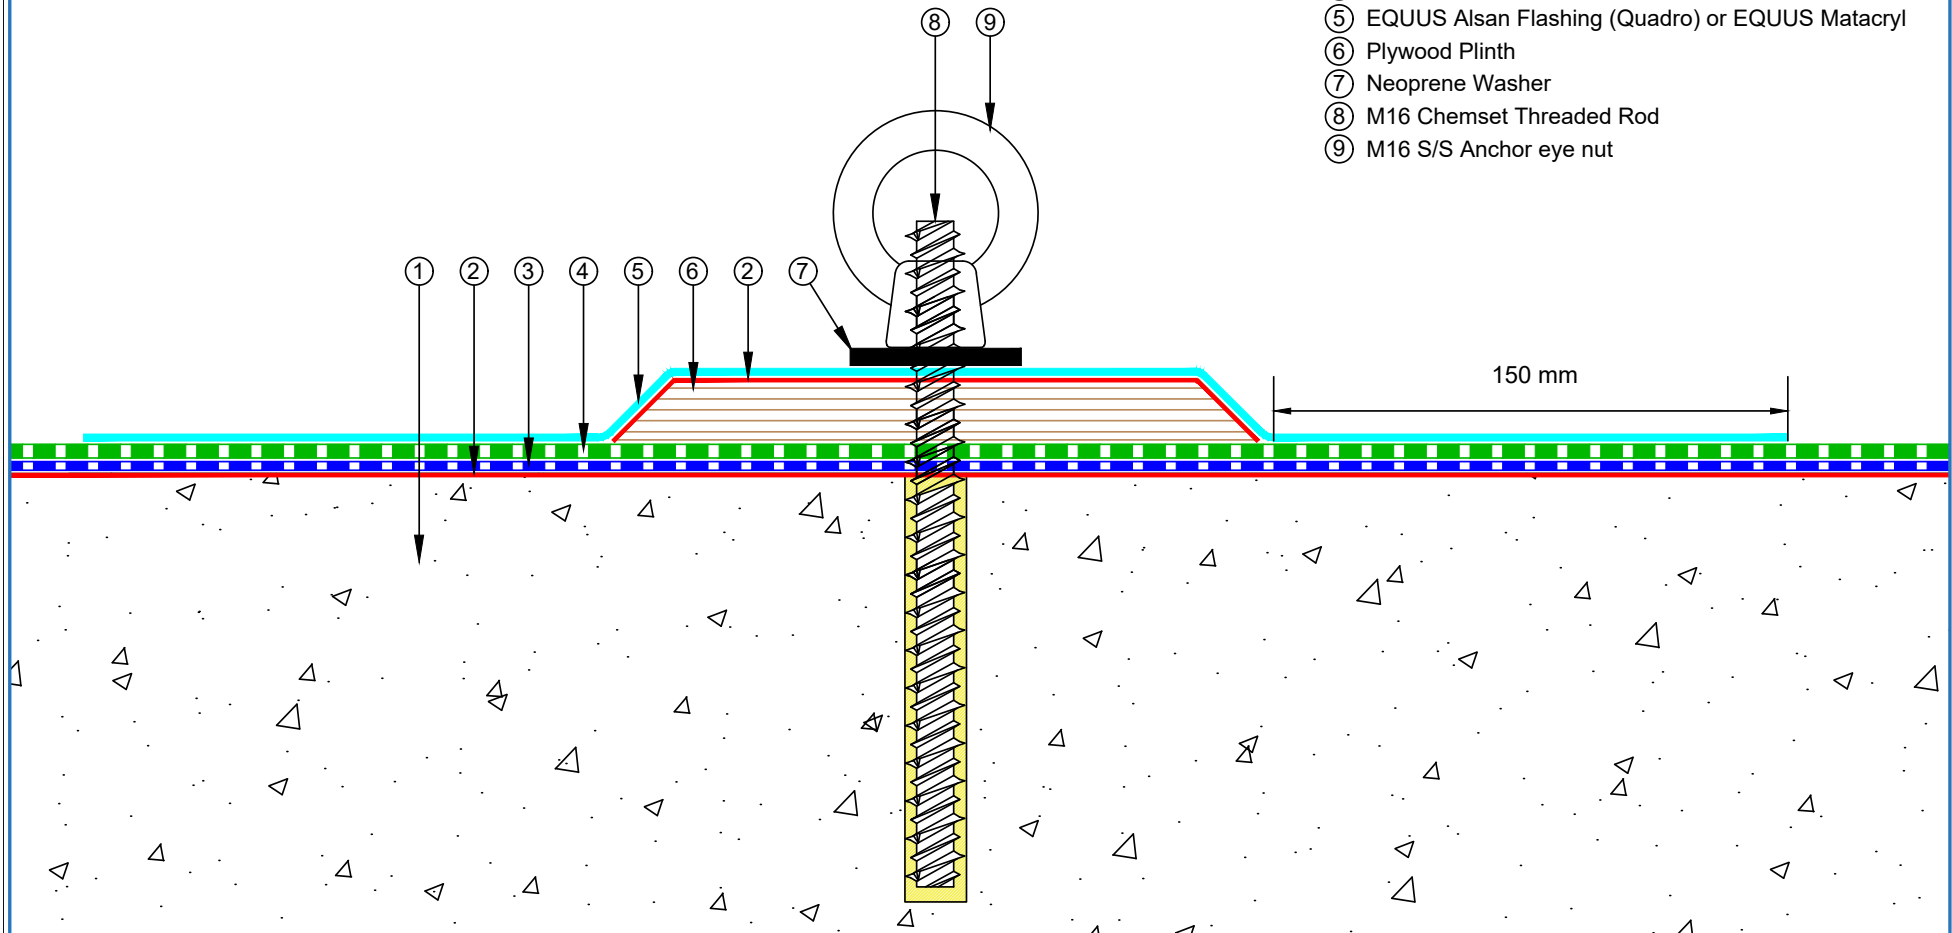


PROJECT :	Cold Roof on Concrete Standard Detail		
TITLE :	M16 Anchor Eye to chemset		
NUMBER :	SSCRC-D6f	SCALE :	1:3
DRAWN BY :	NKT	DATE :	22-July-2022
REVISID :			
Equus Waterproof Membrane Details are specially drawn for use by Local Authorities, Building Contractors, Equus Applicators, Architects and design professionals. All details are drawn to assist in the development of project specific details. Details may be modified where necessary to accommodate job specific requirements but must be approved by Equus Industries Ltd. All components must be supplied by Equus Industries Ltd. Equus reserves the right to alter or upgrade details at any time without prior notice.			

- ① Concrete Roof Slab laid to Fall
- ② EQUUS SOPRADERE QUICK primer
- ③ EQUUS SOPRASUN PLUS 3 base sheet
- ④ EQUUS SOPRASUN PLUS MINERAL cap sheet
- ⑤ Equus cap sheet as separate piece over concrete Plinth
- ⑥ Angle Fillet
- ⑦ Concrete Plinth
- ⑧ Equus cap sheet as extra piece in case of heavy loads
- ⑨ Bracket fixing with Neoprene Washer
- ⑩ Equipment Bracket

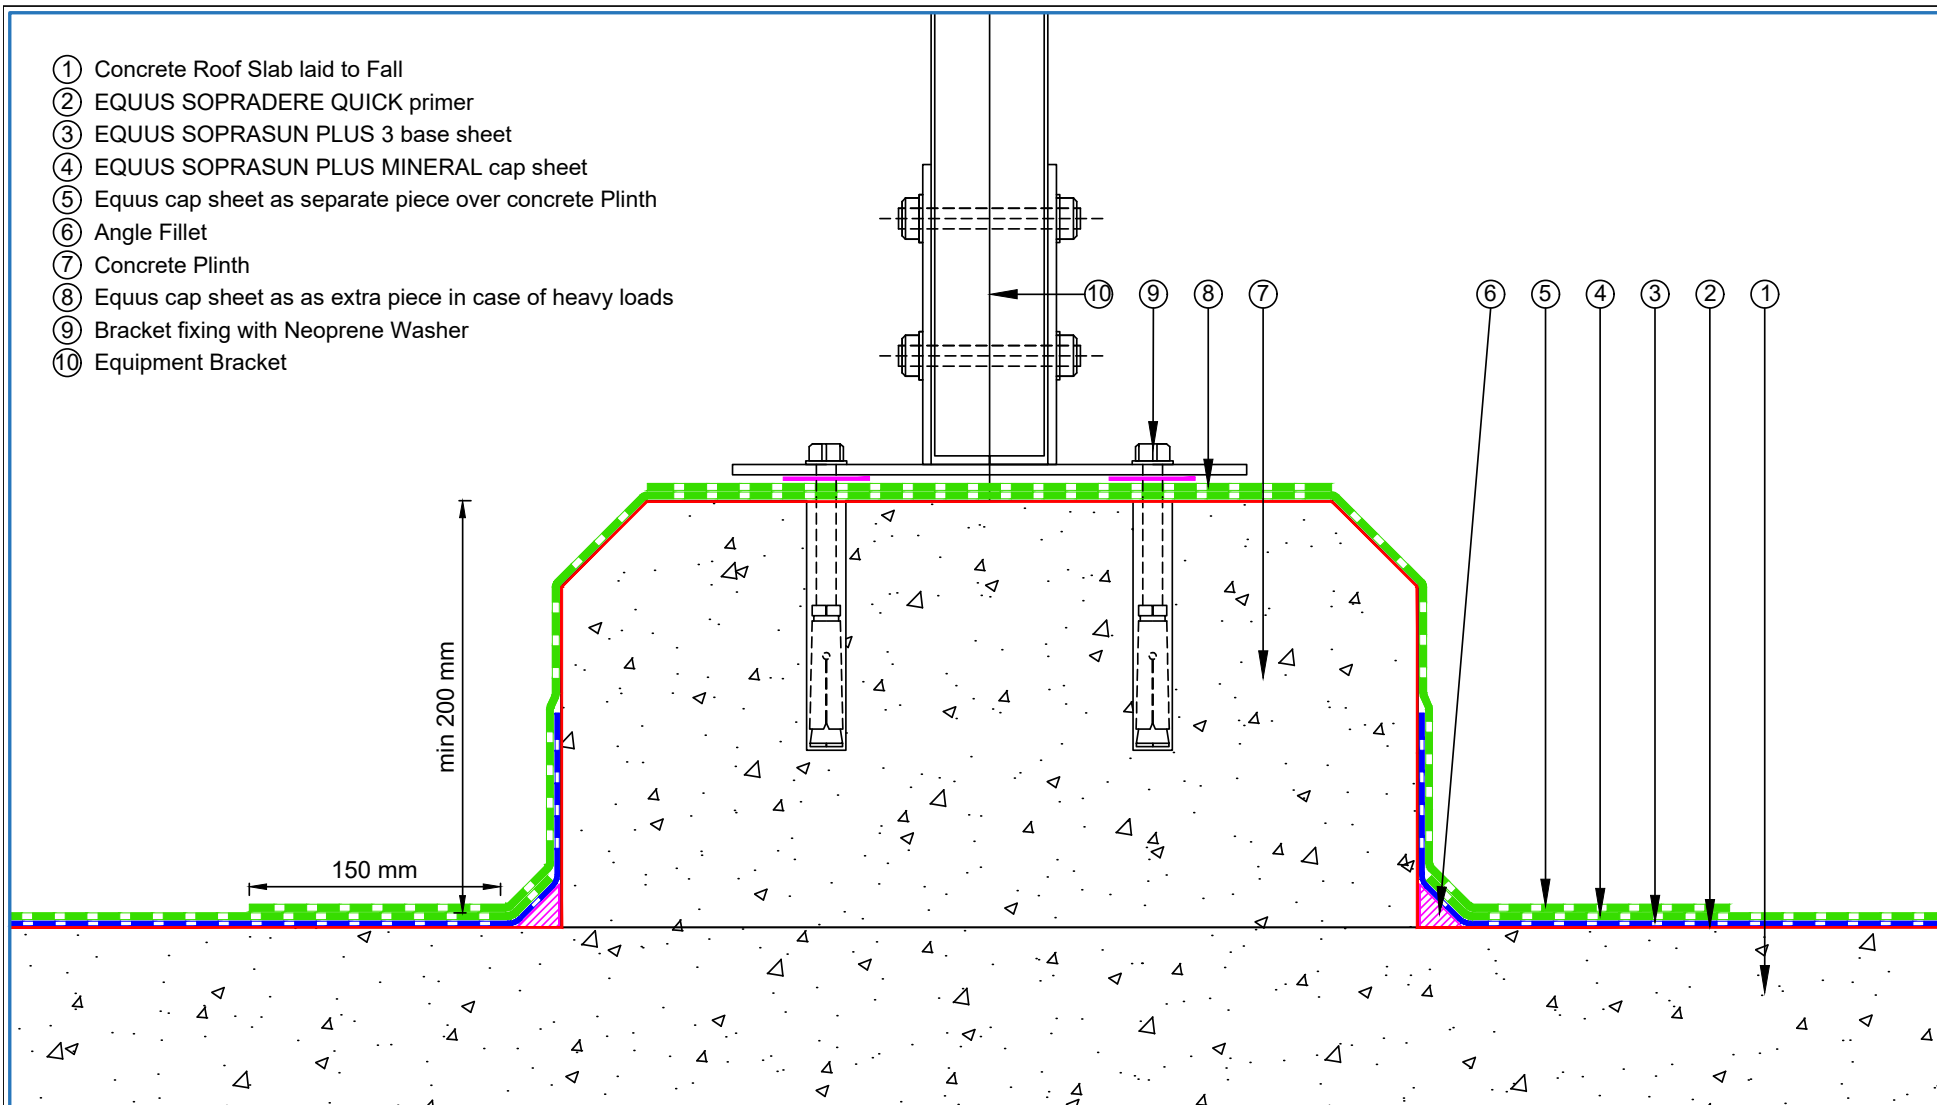

 E-mail : admin@equus.co.nz Web : www.equus.co.nz	PROJECT :		Cold Roof on Concrete Standard Detail		 AUTHORISED DISTRIBUTOR SOPREMA	
	TITLE :		Heavy equipment plinth			
	NUMBER :		SSCRC-D6g	SCALE :		1:3
	DRAWN BY :	NKT	DATE :	22-July-2022		REVISED :
	Equus Waterproof Membrane Details are specially drawn for use by Local Authorities, Building Contractors, Equus Applicators, Architects and design professionals. All details are drawn to assist in the development of project specific details. Details may be modified where necessary to accommodate job specific requirements but must be approved by Equus Industries Ltd. All components must be supplied by Equus Industries Ltd. Equus reserves the right to alter or upgrade details at any time without prior notice.					


- ① Concrete Roof Slab laid to Fall
- ② EQUUS SOPRADERE QUICK primer
- ③ EQUUS SOPRASUN PLUS 3 base sheet
- ④ EQUUS SOPRASUN PLUS MINERAL cap sheet
- ⑤ EQUUS FixPlus pedestals
- ⑥ Pavers

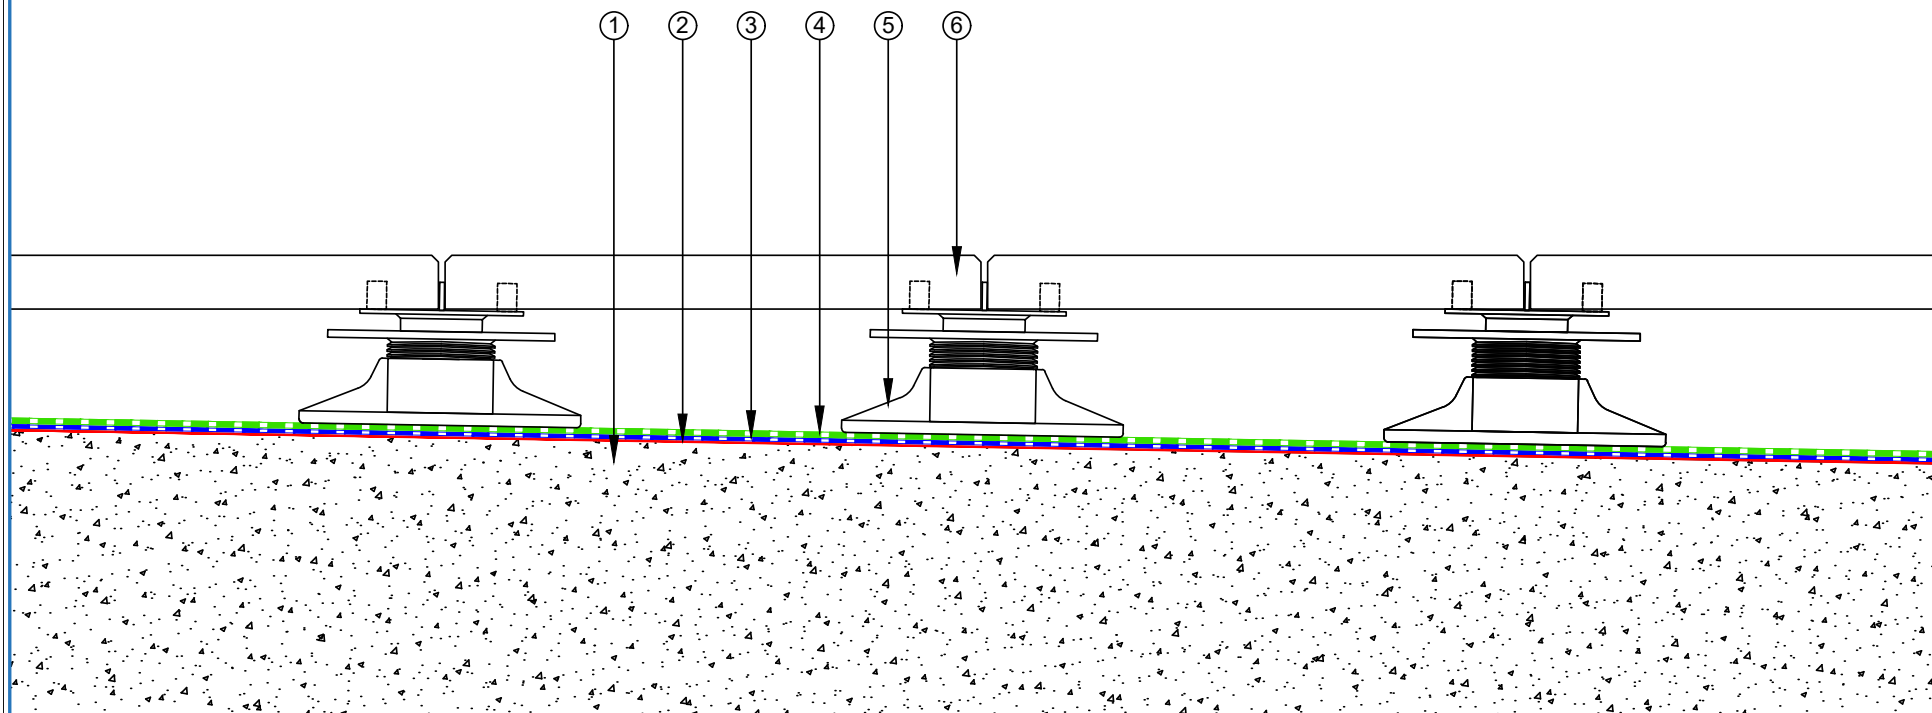

PROJECT :	Cold Roof on Concrete Standard Detail		
TITLE :	Pavers on EQUUS FixPlus pedestals		
NUMBER :	SSCRC-D7a	SCALE :	1:5
DRAWN BY :	NKT	DATE :	22-July-2022
		REVISED :	
<p>Equus Waterproof Membrane Details are specially drawn for use by Local Authorities, Building Contractors, Equus Applicators, Architects and design professionals. All details are drawn to assist in the development of project specific details. Details may be modified where necessary to accommodate job specific requirements but must be approved by Equus Industries Ltd. All components must be supplied by Equus Industries Ltd. Equus reserves the right to alter or upgrade details at any time without prior notice.</p>			



- ① Concrete Roof Slab laid to Fall
- ② EQUUS SOPRADERE QUICK primer
- ③ EQUUS SOPRASUN PLUS 3 base sheet
- ④ EQUUS SOPRASUN PLUS MINERAL cap sheet
- ⑤ Aluminium Flashing treated with EQUUS 'Spray & Go' Primer

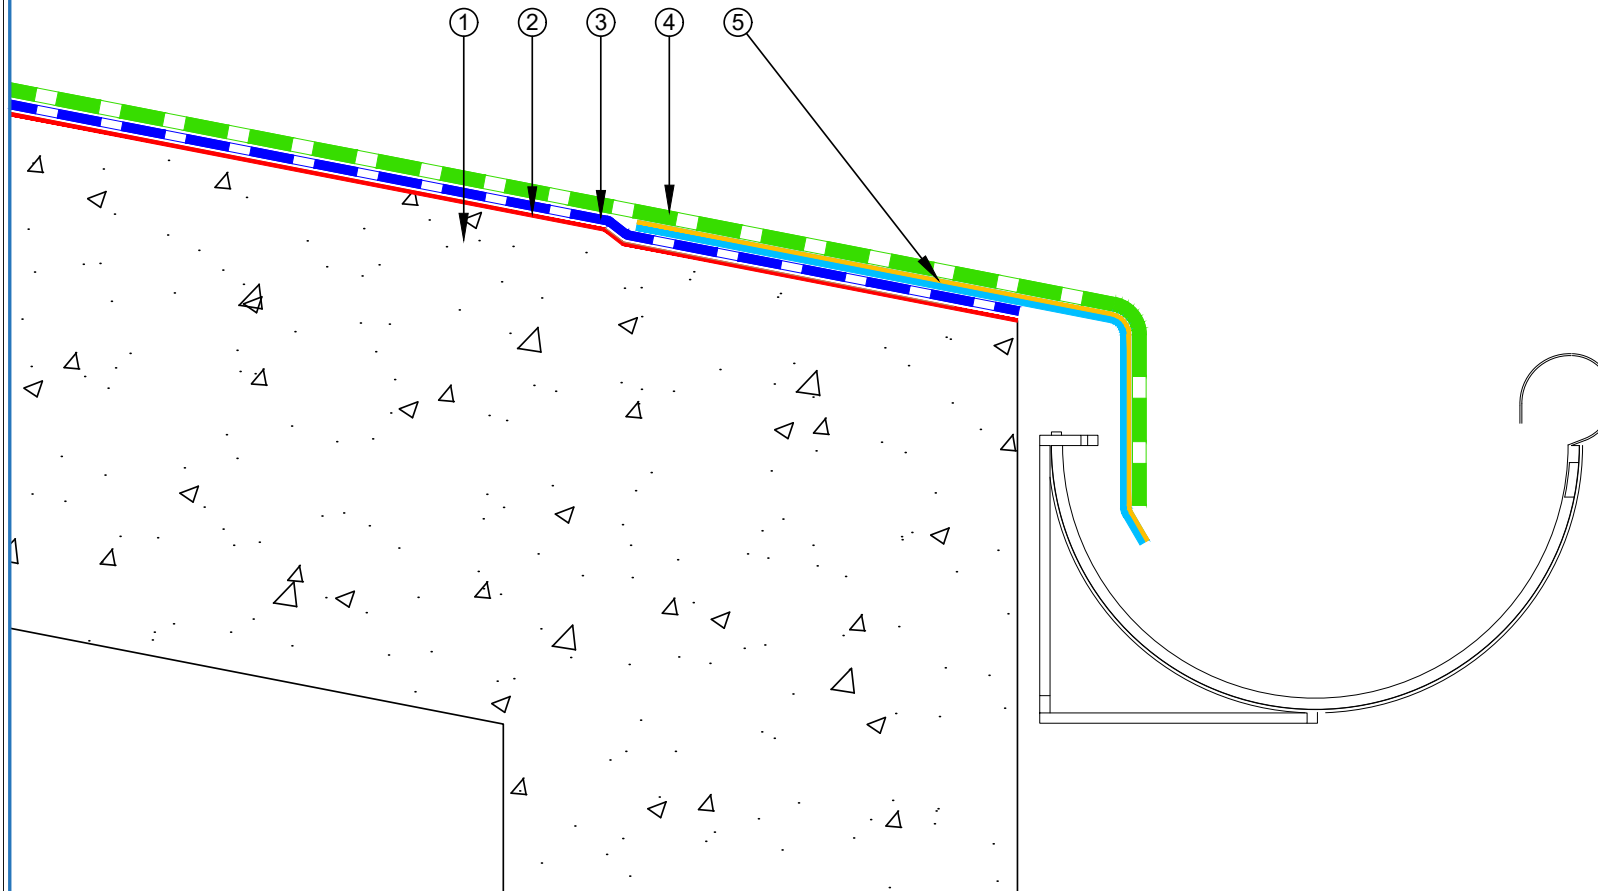


E-mail : admin@equus.co.nz
Web : www.equus.co.nz

PROJECT :	Cold Roof on Concrete Standard Detail		
TITLE :	Connection to external gutter		
NUMBER :	SSCRC-D8a	SCALE :	1:5
DRAWN BY :	NKT	DATE :	22-July-2022
		REVISED :	
<p><small>Equus Waterproof Membrane Details are specially drawn for use by Local Authorities, Building Contractors, Equus Applicators, Architects and design professionals. All details are drawn to assist in the development of project specific details. Details may be modified where necessary to accommodate job specific requirements but must be approved by Equus Industries Ltd. All components must be supplied by Equus Industries Ltd. Equus reserves the right to alter or upgrade details at any time without prior notice.</small></p>			




- ① Concrete Roof slab laid to fall
- ② EQUUS SOPRADERE QUICK primer
- ③ EQUUS SOPRASUN PLUS 3 base sheet
- ④ EQUUS SOPRASUN PLUS MINERAL cap sheet
- ⑤ Scupper drain with membrane clamped inside

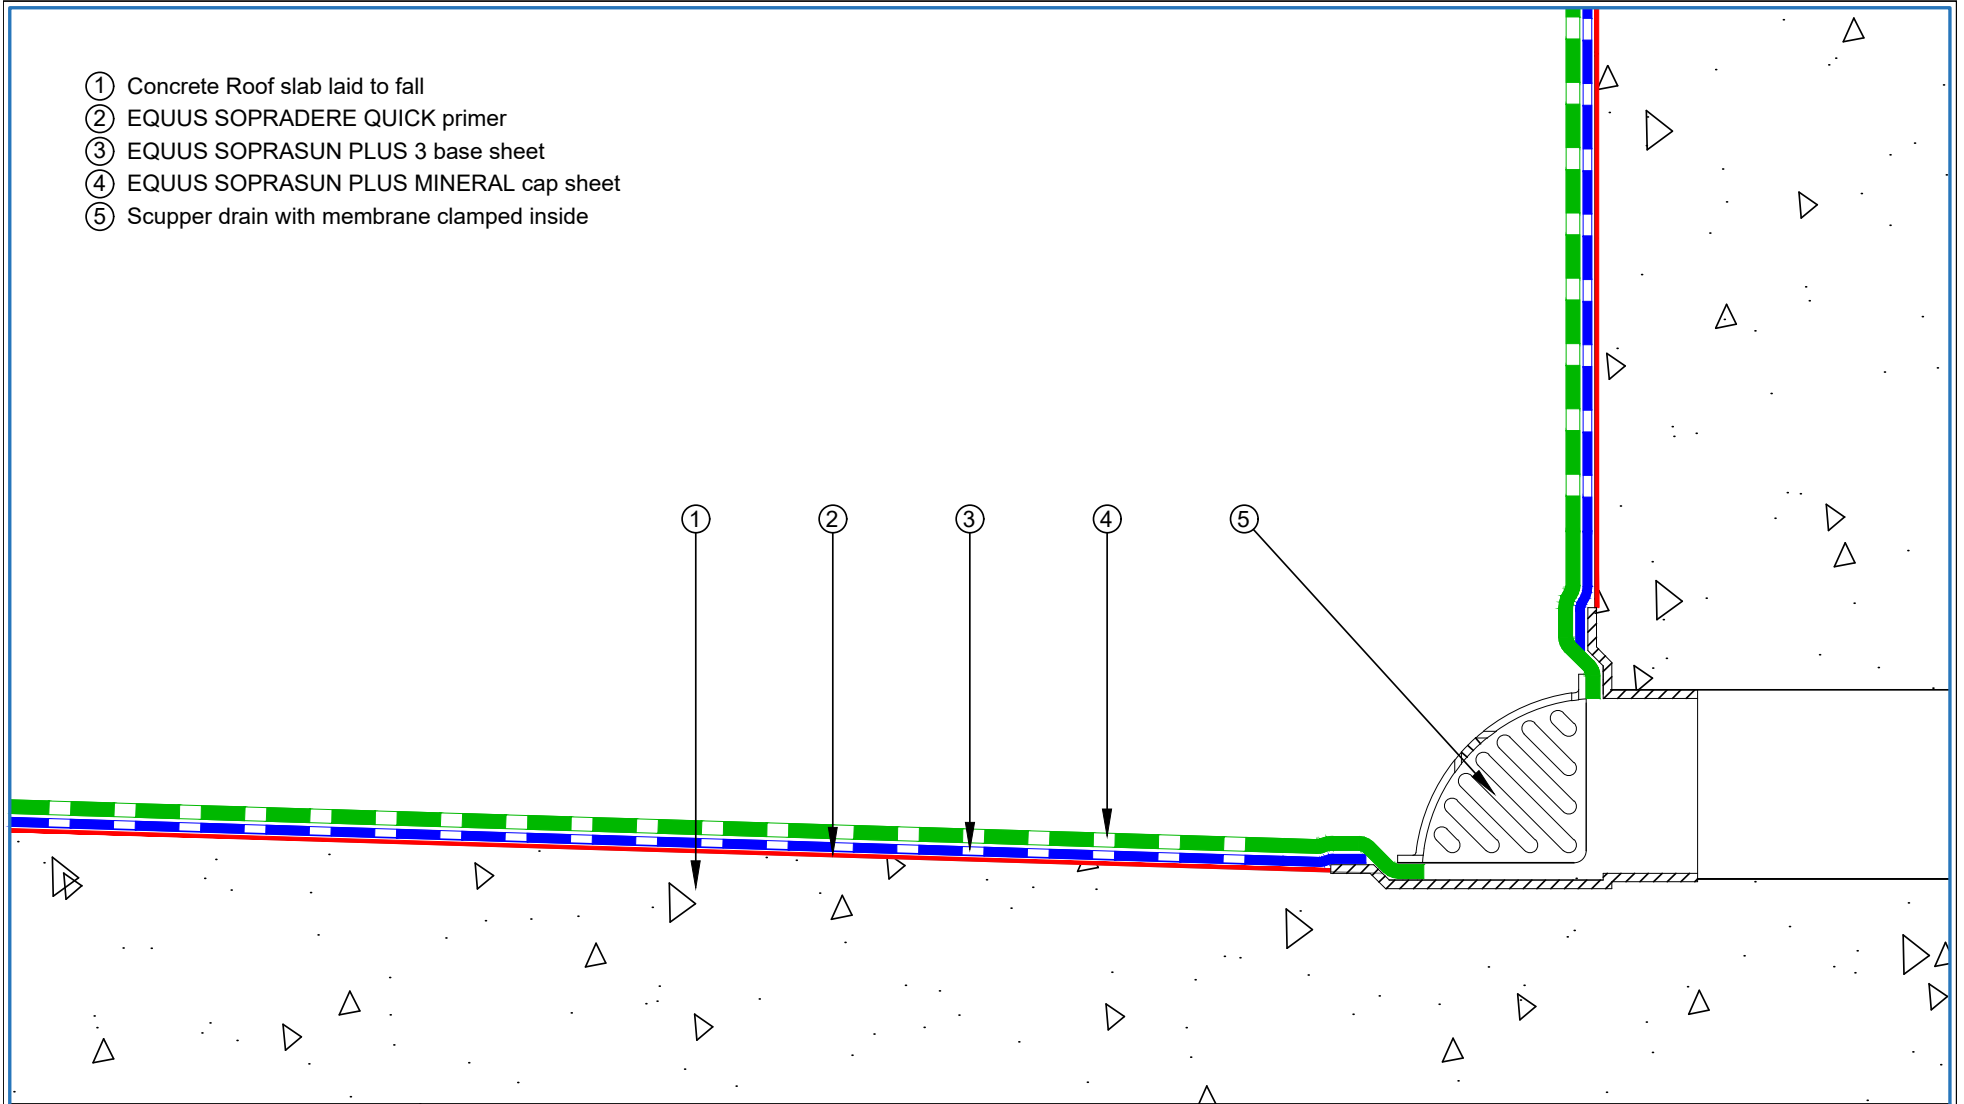

 E-mail : admin@equus.co.nz Web : www.equus.co.nz	PROJECT :	Cold Roof on Concrete Standard Detail		
	TITLE :	Scupper Drain		
	NUMBER :	SSCRC-D9a	SCALE :	1:2
	DRAWN BY :	NKT	DATE :	22-July-2022
			REVISED :	
Equus Waterproof Membrane Details are specially drawn for use by Local Authorities, Building Contractors, Equus Applicators, Architects and design professionals. All details are drawn to assist in the development of project specific details. Details may be modified where necessary to accommodate job specific requirements but must be approved by Equus Industries Ltd. All components must be supplied by Equus Industries Ltd. Equus reserves the right to alter or upgrade details at any time without prior notice.				

AUTHORISED DISTRIBUTOR
SOPREMA


- ① Concrete Roof slab laid to fall
- ② EQUUS SOPRADERE QUICK primer
- ③ EQUUS SOPRASUN PLUS 3 base sheet
- ④ EQUUS SOPRASUN PLUS MINERAL cap sheet
- ⑤ EQUUS bitumen fillet or approved alternative
- ⑥ PE Drain

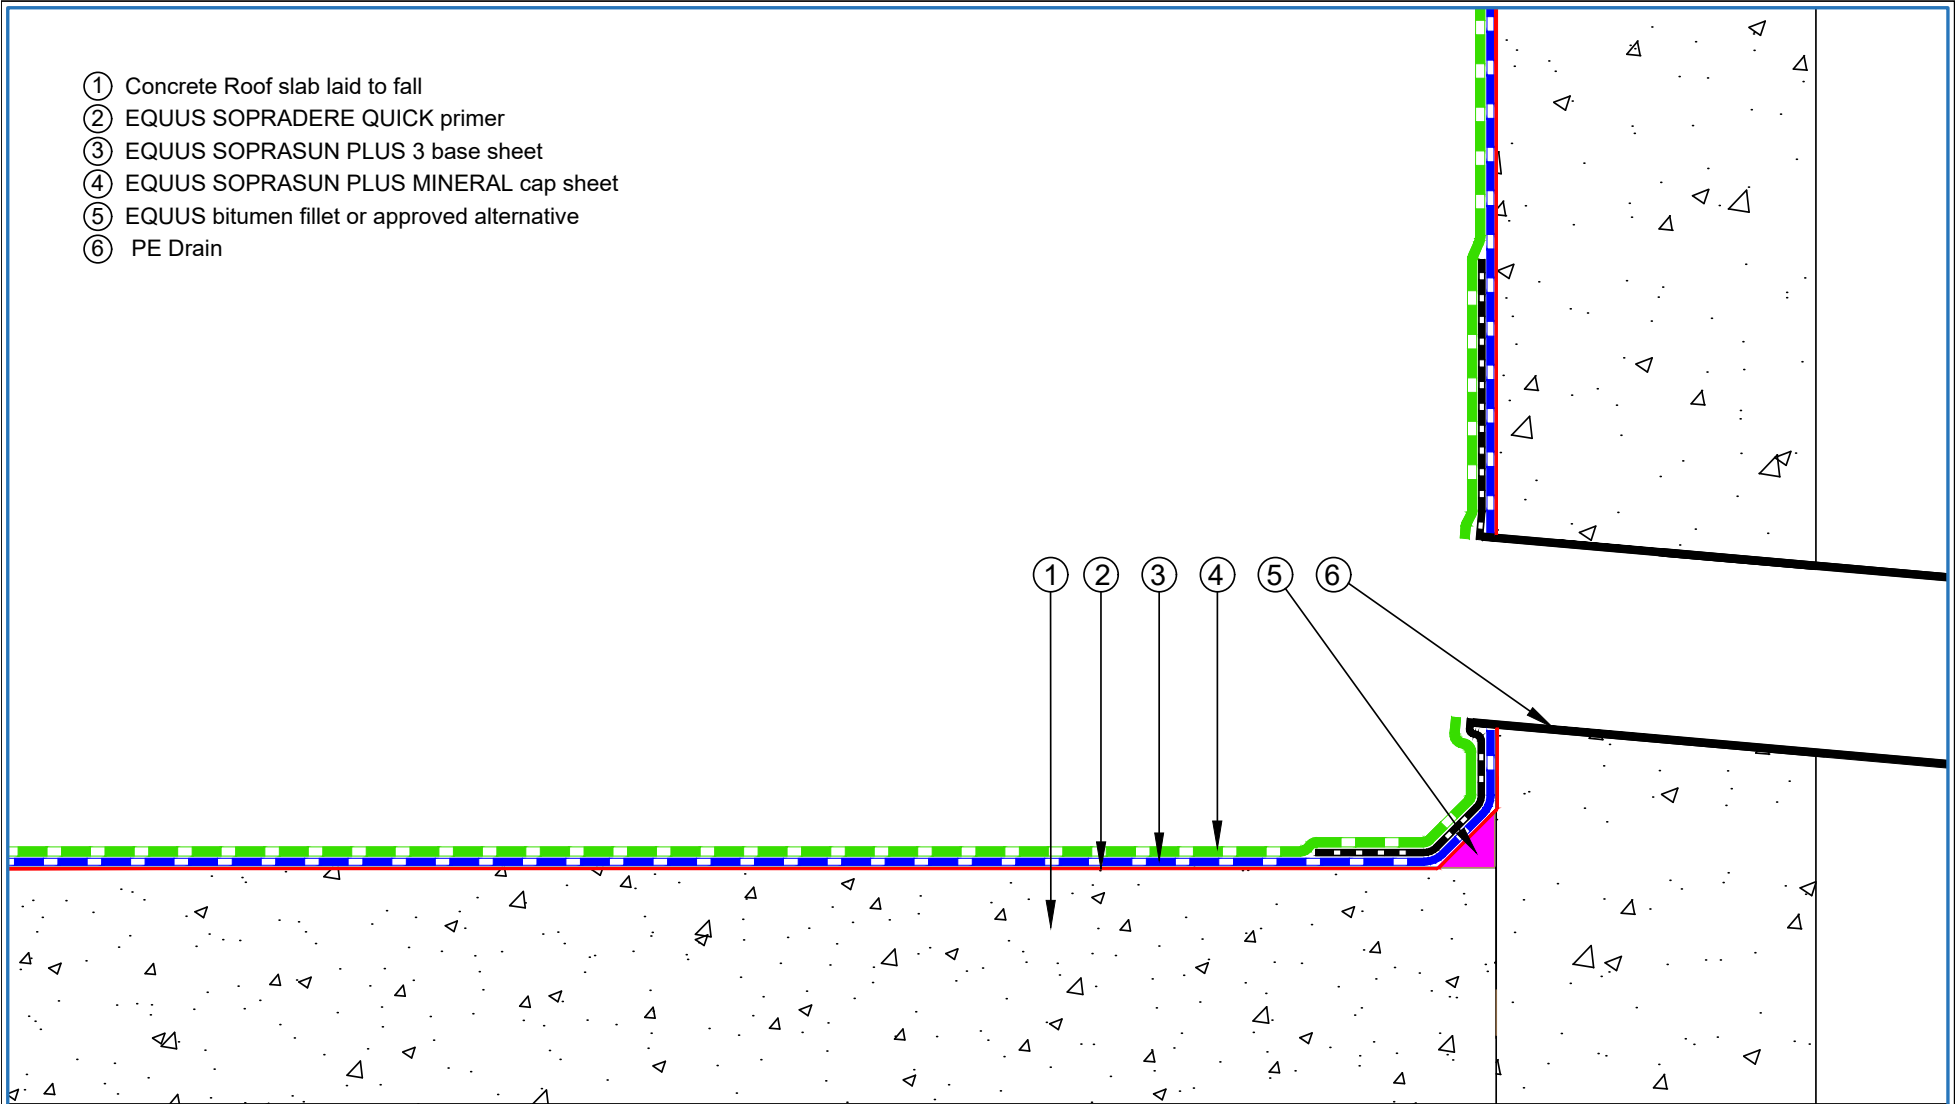

 E-mail : admin@equus.co.nz Web : www.equus.co.nz	PROJECT :	Cold Roof on Concrete Standard Detail		
	TITLE :	Parapet with overflow		
	NUMBER :	SSCRC-D9b	SCALE :	1:3
	DRAWN BY :	NKT	DATE :	22-July-2022
			REVISED :	
<p><small>Equus Waterproof Membrane Details are specially drawn for use by Local Authorities, Building Contractors, Equus Applicators, Architects and design professionals. All details are drawn to assist in the development of project specific details. Details may be modified where necessary to accommodate job specific requirements but must be approved by Equus Industries Ltd. All components must be supplied by Equus Industries Ltd. Equus reserves the right to alter or upgrade details at any time without prior notice.</small></p>				

AUTHORISED DISTRIBUTOR
SOPREMA

- ① Concrete Roof slab laid to fall
- ② EQUUS SOPRADERE QUICK primer
- ③ EQUUS SOPRASUN PLUS 3 base sheet
- ④ EQUUS SOPRASUN PLUS MINERAL cap sheet
- ⑤ PE Scupper Drain
- ⑥ EQUUS Matacyl C-profile
- ⑦ EQUUS Alsan Mastic 2200 bitumen sealant
- ⑧ Capping (by others)

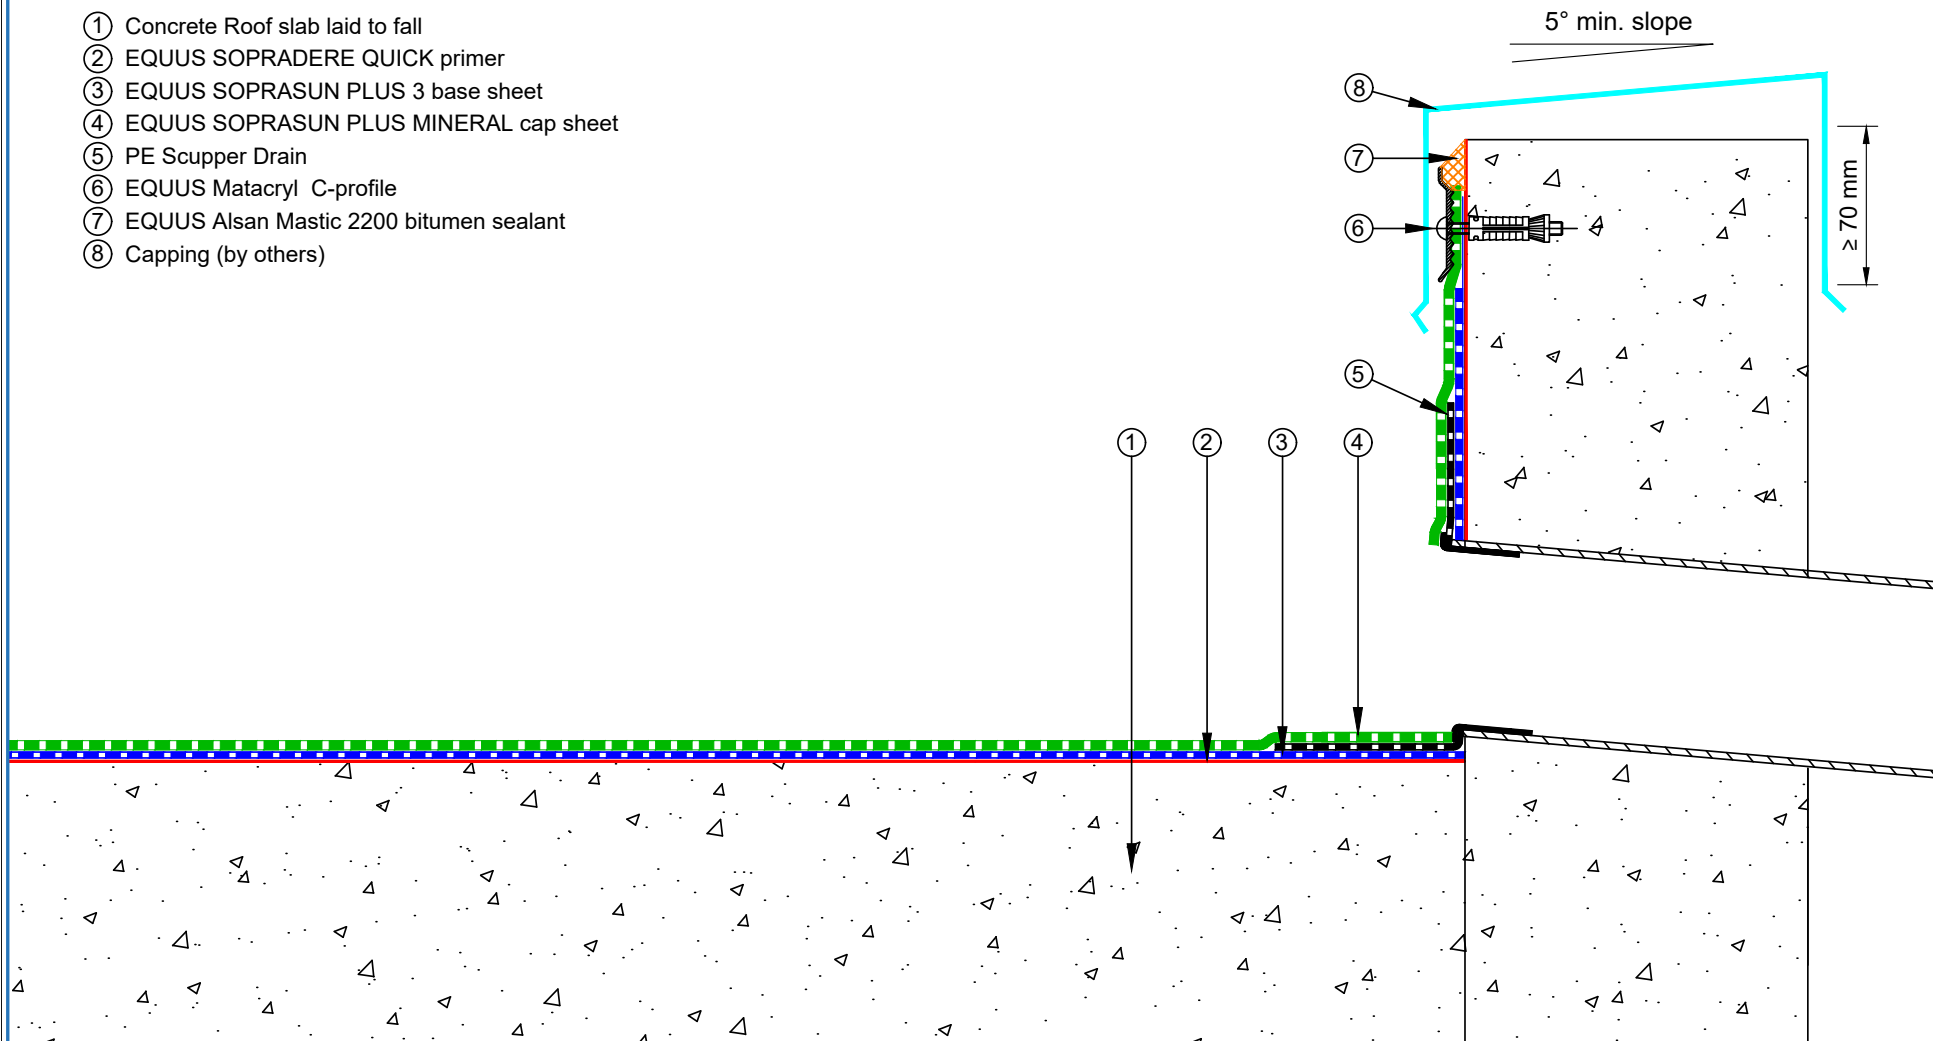


E-mail : admin@equus.co.nz
Web : www.equus.co.nz

PROJECT :	Cold Roof on Concrete Standard Detail		
TITLE :	Parapet with scupper drain with roof capping		
NUMBER :	SSCRC-D9c	SCALE :	1:3
DRAWN BY :	NKT	DATE :	22-July-2022
		REVISED :	

Equus Waterproof Membrane Details are specially drawn for use by Local Authorities, Building Contractors, Equus Applicators, Architects and design professionals. All details are drawn to assist in the development of project specific details. Details may be modified where necessary to accommodate job specific requirements but must be approved by Equus Industries Ltd. All components must be supplied by Equus Industries Ltd. Equus reserves the right to alter or upgrade details at any time without prior notice.



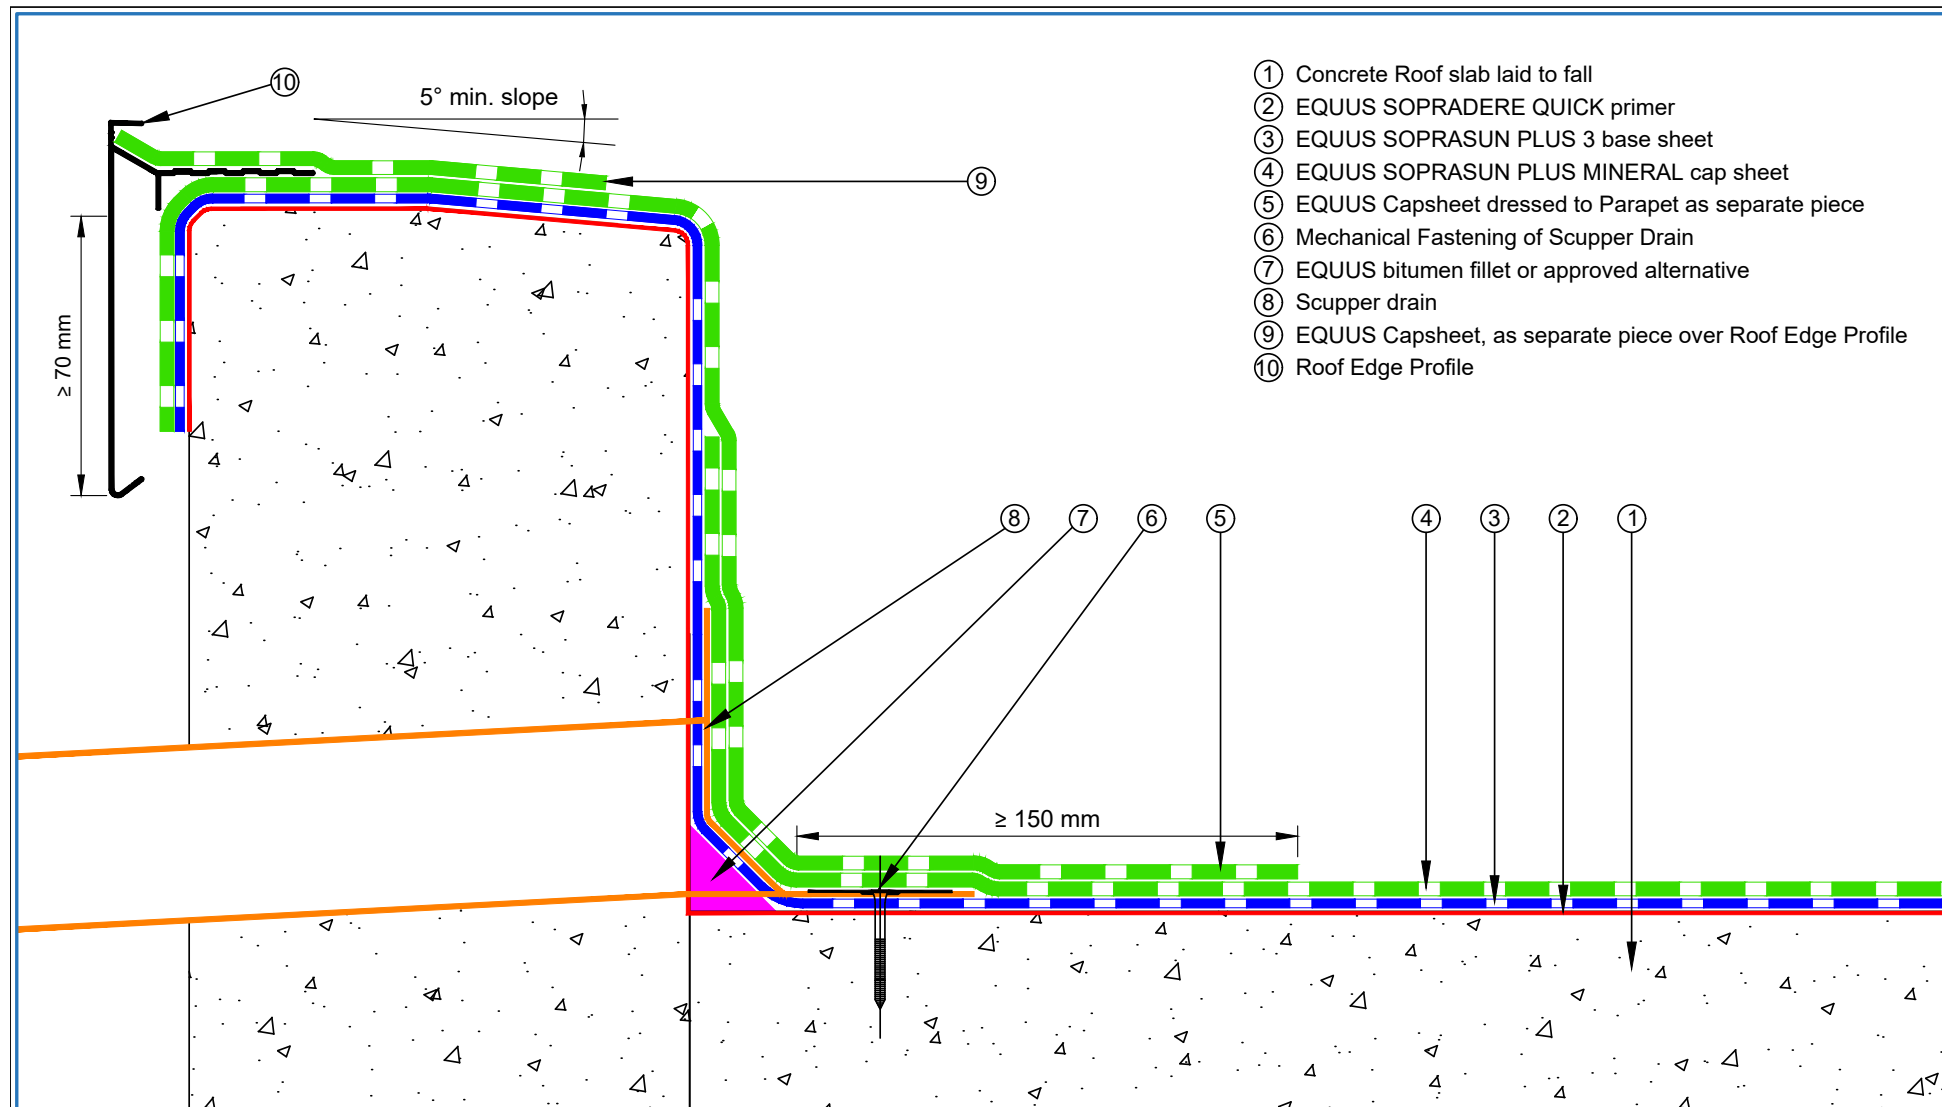


- ① Concrete Roof slab laid to fall
- ② EQUUS SOPRADERE QUICK primer
- ③ EQUUS SOPRASUN PLUS 3 base sheet
- ④ EQUUS SOPRASUN PLUS MINERAL cap sheet
- ⑤ EQUUS Capsheet dressed to Parapet as separate piece
- ⑥ Mechanical Fastening of Scupper Drain
- ⑦ EQUUS bitumen fillet or approved alternative
- ⑧ Scupper drain
- ⑨ EQUUS Capsheet, as separate piece over Roof Edge Profile
- ⑩ Roof Edge Profile

E-mail : admin@equus.co.nz
Web : www.equus.co.nz

PROJECT :	Cold Roof on Concrete Standard Detail		
TITLE :	Parapet with scupper drain		
NUMBER :	SSCRC-D9d	SCALE :	1:2
DRAWN BY :	NKT	DATE :	21-July-2022
		REVISED :	

Equus Waterproof Membrane Details are specially drawn for use by Local Authorities, Building Contractors, Equus Applicators, Architects and design professionals. All details are drawn to assist in the development of project specific details. Details may be modified where necessary to accommodate job specific requirements but must be approved by Equus Industries Ltd. All components must be supplied by Equus Industries Ltd. Equus reserves the right to alter or upgrade details at any time without prior notice.

AUTHORISED DISTRIBUTOR
SOPREMA

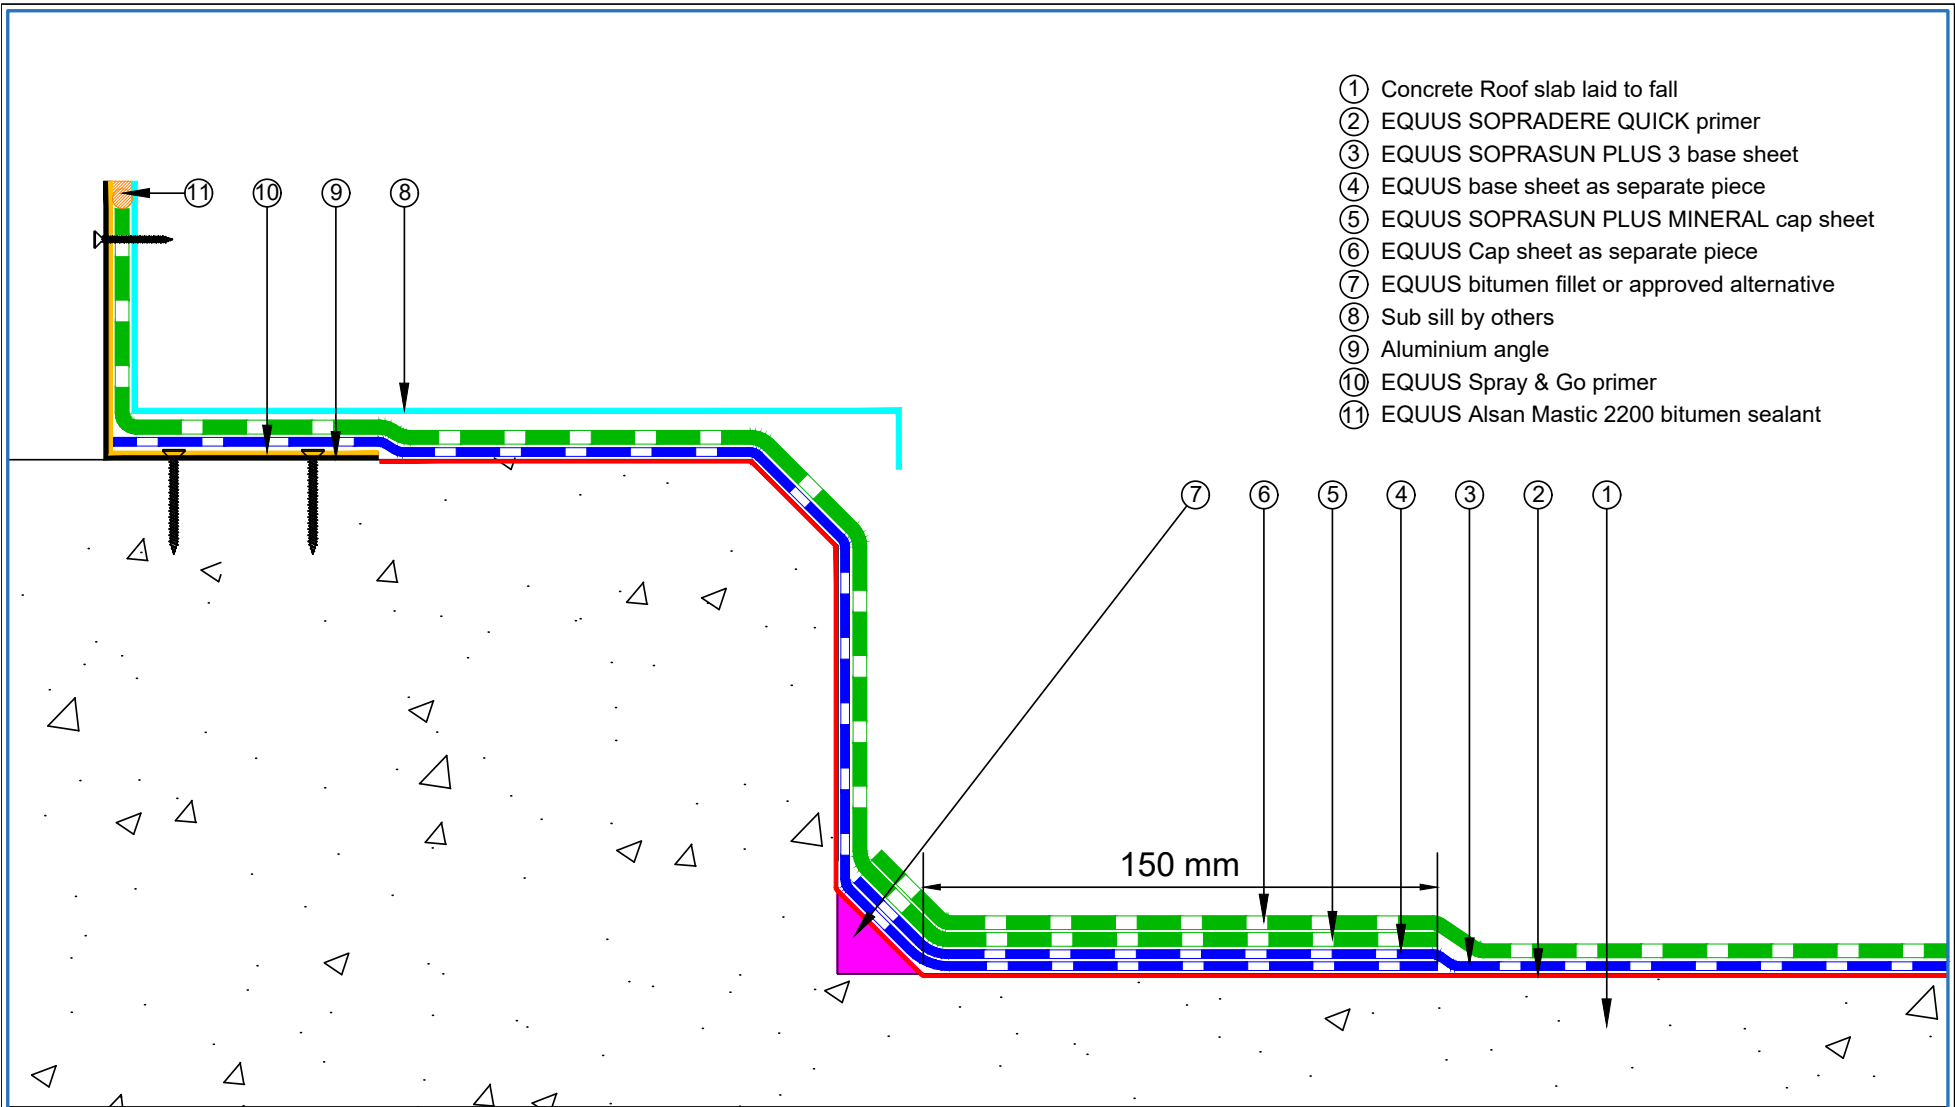

- ① Concrete Roof slab laid to fall
- ② EQUUS SOPRADERE QUICK primer
- ③ EQUUS SOPRASUN PLUS 3 base sheet
- ④ EQUUS base sheet as separate piece
- ⑤ EQUUS SOPRASUN PLUS MINERAL cap sheet
- ⑥ EQUUS Cap sheet as separate piece
- ⑦ EQUUS bitumen fillet or approved alternative
- ⑧ Sub sill by others
- ⑨ Aluminium angle
- ⑩ EQUUS Spray & Go primer
- ⑪ EQUUS Alsan Mastic 2200 bitumen sealant

E-mail : admin@equus.co.nz
Web : www.equus.co.nz

PROJECT :	Cold Roof on Concrete Standard Detail		
TITLE :	Door Detail		
NUMBER :	SSCRC-D10a	SCALE :	1:2
DRAWN BY :	NKT	DATE :	22-July-2022
		REVISED :	
<p>Equus Waterproof Membrane Details are specially drawn for use by Local Authorities, Building Contractors, Equus Applicators, Architects and design professionals. All details are drawn to assist in the development of project specific details. Details may be modified where necessary to accommodate job specific requirements but must be approved by Equus Industries Ltd. All components must be supplied by Equus Industries Ltd. Equus reserves the right to alter or upgrade details at any time without prior notice.</p>			

AUTHORISED DISTRIBUTOR
SOPREMA