


- ① Concrete Floor
- ② Site-concrete
- ③ EQUUS SOPREMA Self-adhesive membrane Colphene 3000, positioned upside down
- ④ EQUUS SOPREMA Colphene BSW H, Waterproofing membrane
- ⑤ EQUUS SOPREMA Self-adhesive membrane Colphene 3000
- ⑥ DPM

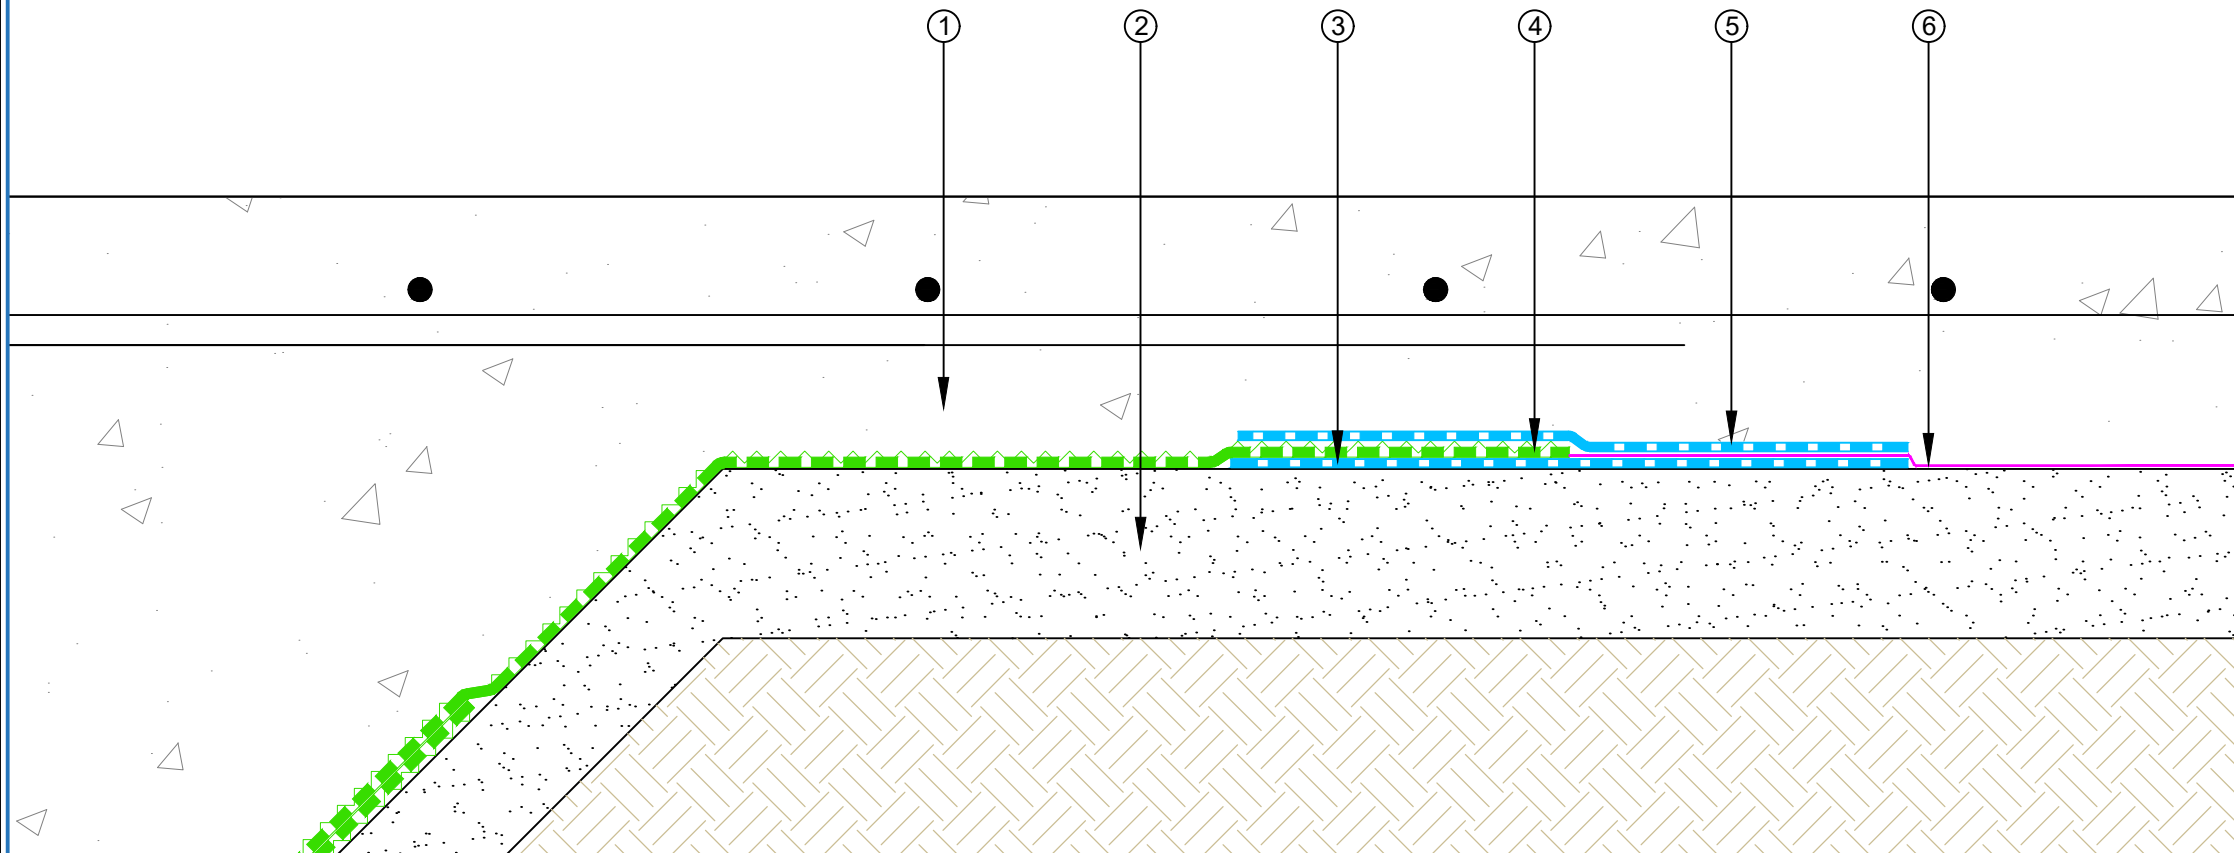

E-mail : admin@equus.co.nz
 Web : www.equus.co.nz

PROJECT :	Belowgrade Waterproofing Detail - BSW		
TITLE :	Lift Pit Detail - Membrane and DPM		
NUMBER :	SBBWS-D10a(3)	SCALE :	1:5
DRAWN BY :	NKT	DATE :	10-Aug-2022
		REVISED :	

Equus Waterproof Membrane Details are specially drawn for use by Local Authorities, Building Contractors, Equus Applicators, Architects and design professionals. All details are drawn to assist in the development of project specific details. Details may be modified where necessary to accommodate job specific requirements but must be approved by Equus Industries Ltd. All components must be supplied by Equus Industries Ltd. Equus reserves the right to alter or upgrade details at any time without prior notice.



AUTHORISED DISTRIBUTOR
SOPREMA