


- ① Compacted Earth
- ② Thermal insulation
- ③ EQUUS SOPREMA Colphene BSW H, Waterproofing membrane
- ④ Reinforced Concrete Slab

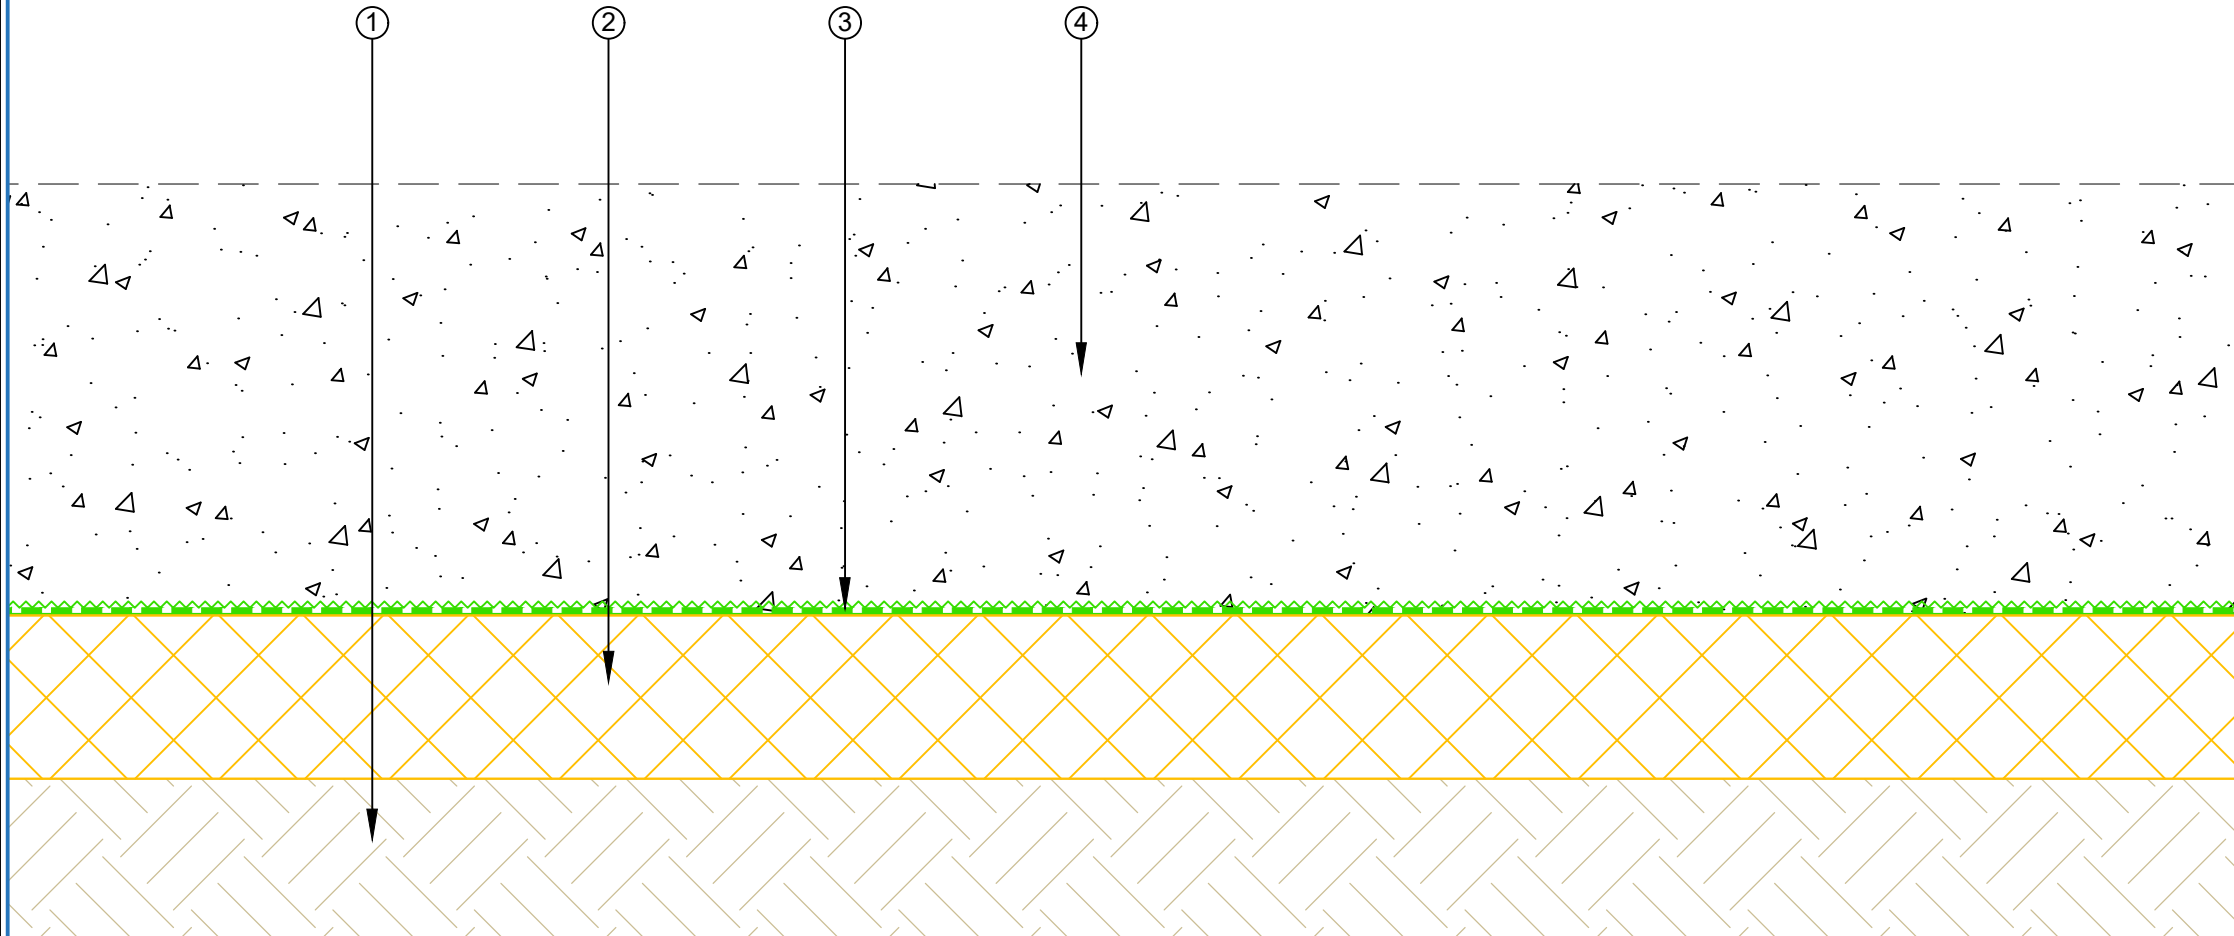

| | | | |
|------------|--|-----------|-------------|
| PROJECT : | Belowgrade Waterproofing Detail - BSW | | |
| TITLE : | Horizontal Slab with thermal insulation Detail | | |
| NUMBER : | SBBWS-D1c | SCALE : | 1:5 |
| DRAWN BY : | NKT | DATE : | 10-Aug-2022 |
| | | REVISED : | |

Equus Waterproof Membrane Details are specially drawn for use by Local Authorities, Building Contractors, Equus Applicators, Architects and design professionals. All details are drawn to assist in the development of project specific details. Details may be modified where necessary to accommodate job specific requirements but must be approved by Equus Industries Ltd. All components must be supplied by Equus Industries Ltd. Equus reserves the right to alter or upgrade details at any time without prior notice.

