


- ① Concrete Floor Slab
- ② EQUUS SOPREMA Colphene BSW H, Waterproofing membrane
- ③ EQUUS SOPREMA Colphene BSW V, Waterproofing reinforcement strip
- ④ EQUUS Peel & Stick primer
- ⑤ EQUUS SOPREMA DuO HT 4 Slates/F C180 FireCare

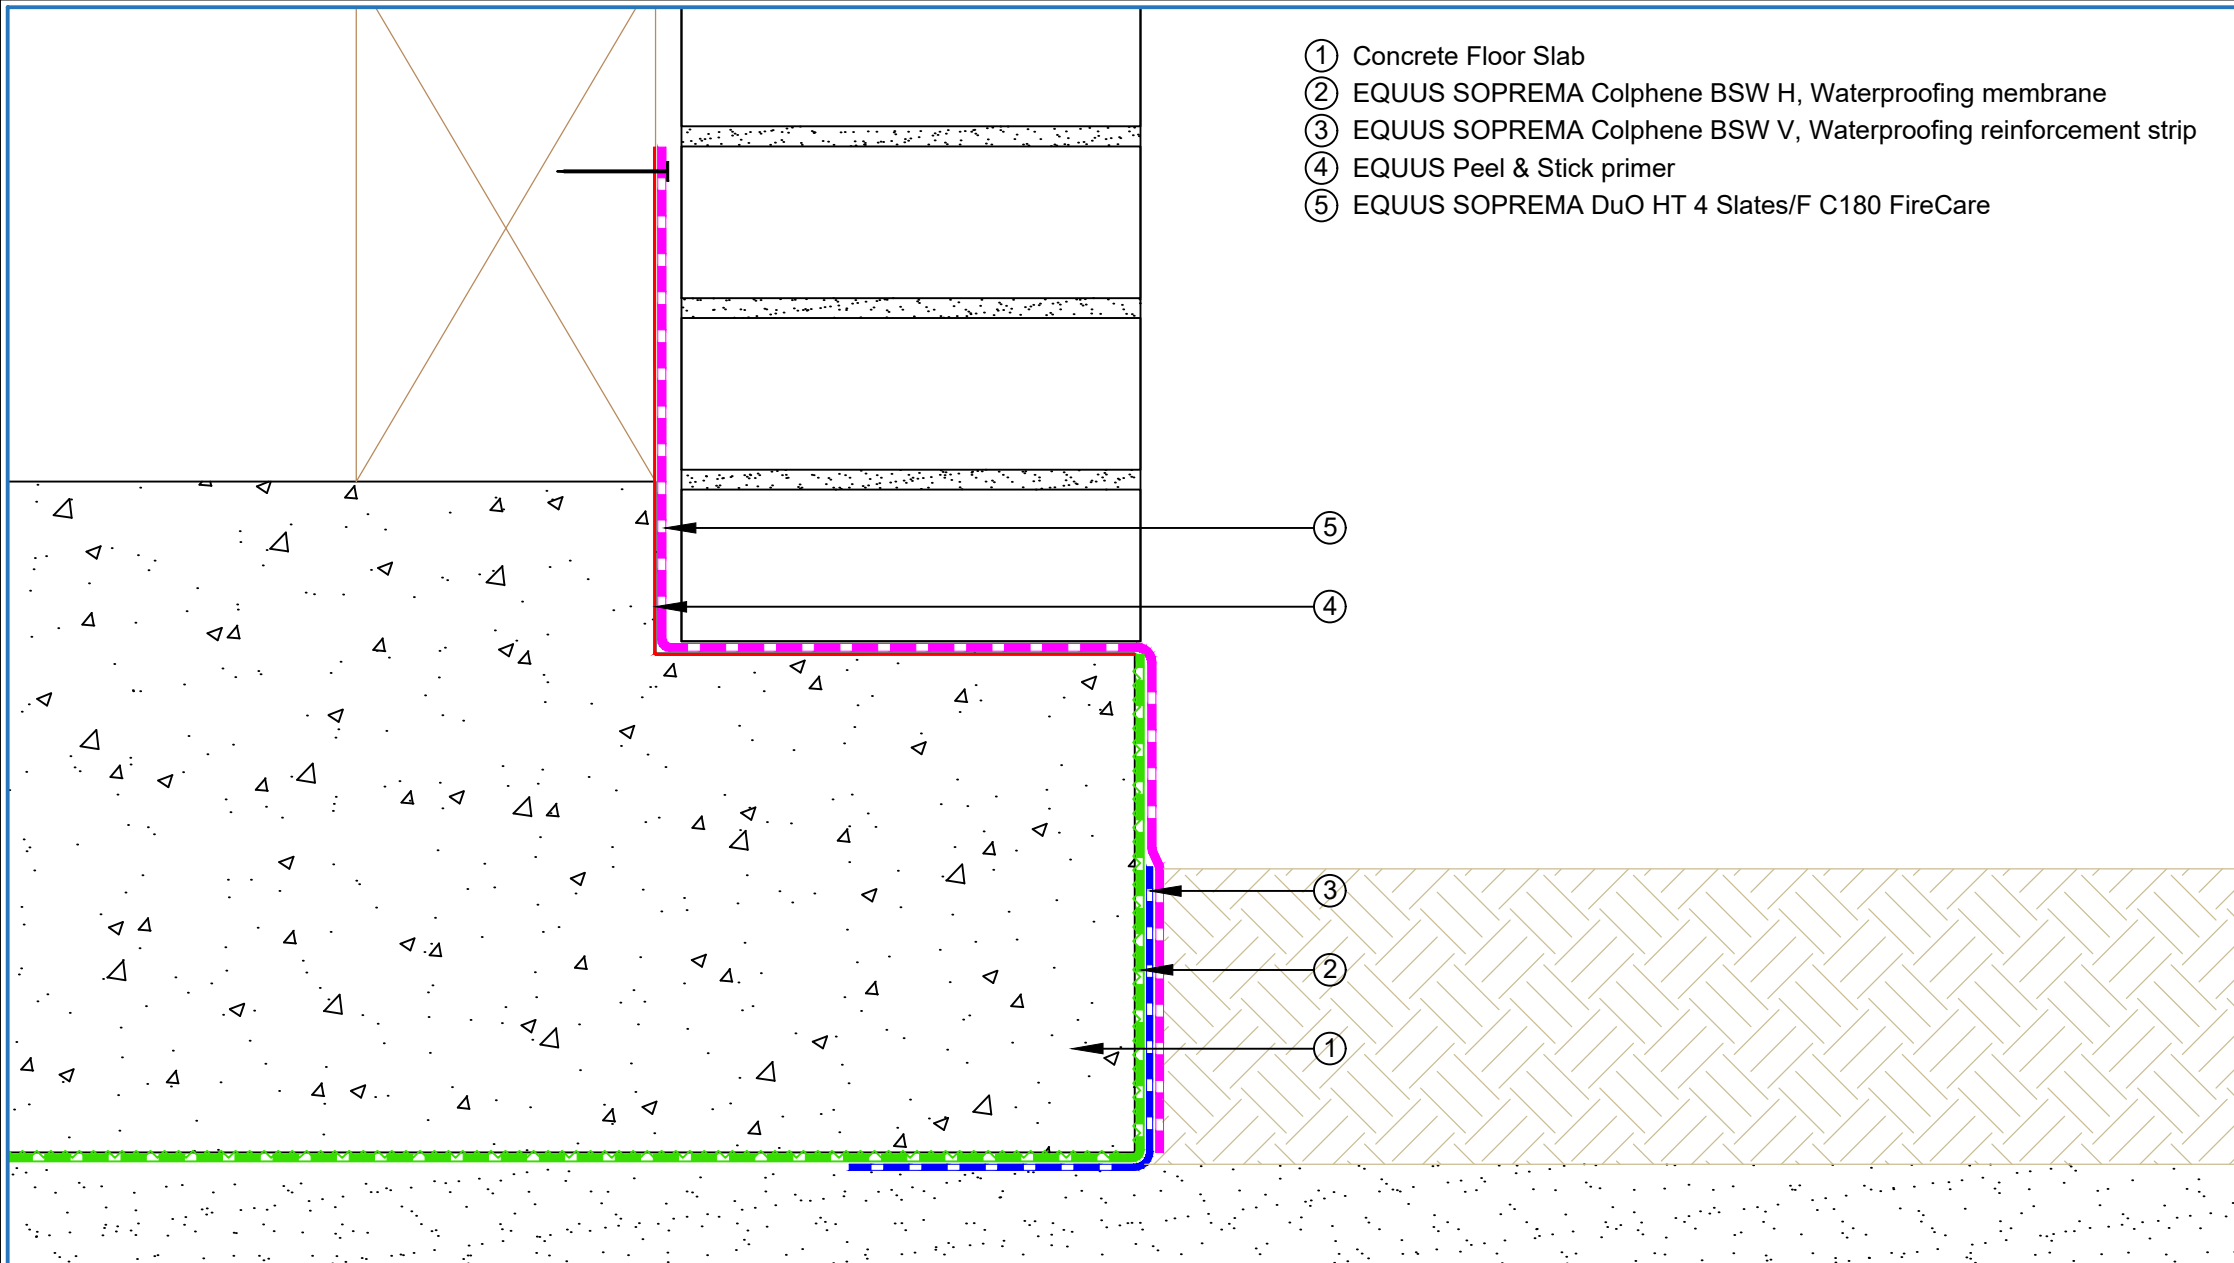

PROJECT :	Belowgrade Waterproofing Detail - BSW			
TITLE :	Floor Slab waterproofing Detail			
NUMBER :	SBBWS-D7a	SCALE :	1:4	
DRAWN BY :	NKT	DATE :	10-Aug-2022	REVISED :

Equus Waterproof Membrane Details are specially drawn for use by Local Authorities, Building Contractors, Equus Applicators, Architects and design professionals. All details are drawn to assist in the development of project specific details. Details may be modified where necessary to accommodate job specific requirements but must be approved by Equus Industries Ltd. All components must be supplied by Equus Industries Ltd. Equus reserves the right to alter or upgrade details at any time without prior notice.

