


- ① Plywood Deck
- ② EQUUS SOPREMA Sopradere Quick or Aquadere bitumen primer
- ③ EQUUS SOPREMA DeboPlast, DeboFlex or Debotack 2.5 T/F C175 base sheet
- ④ EQUUS SOPREMA DuO High Tech 4 Slates/F C180 Firecare cap sheet
- ⑤ EQUUS SOPREMA cap sheet as separate piece
- ⑥ EQUUS SOPREMA bitumen fillet or approved alternative

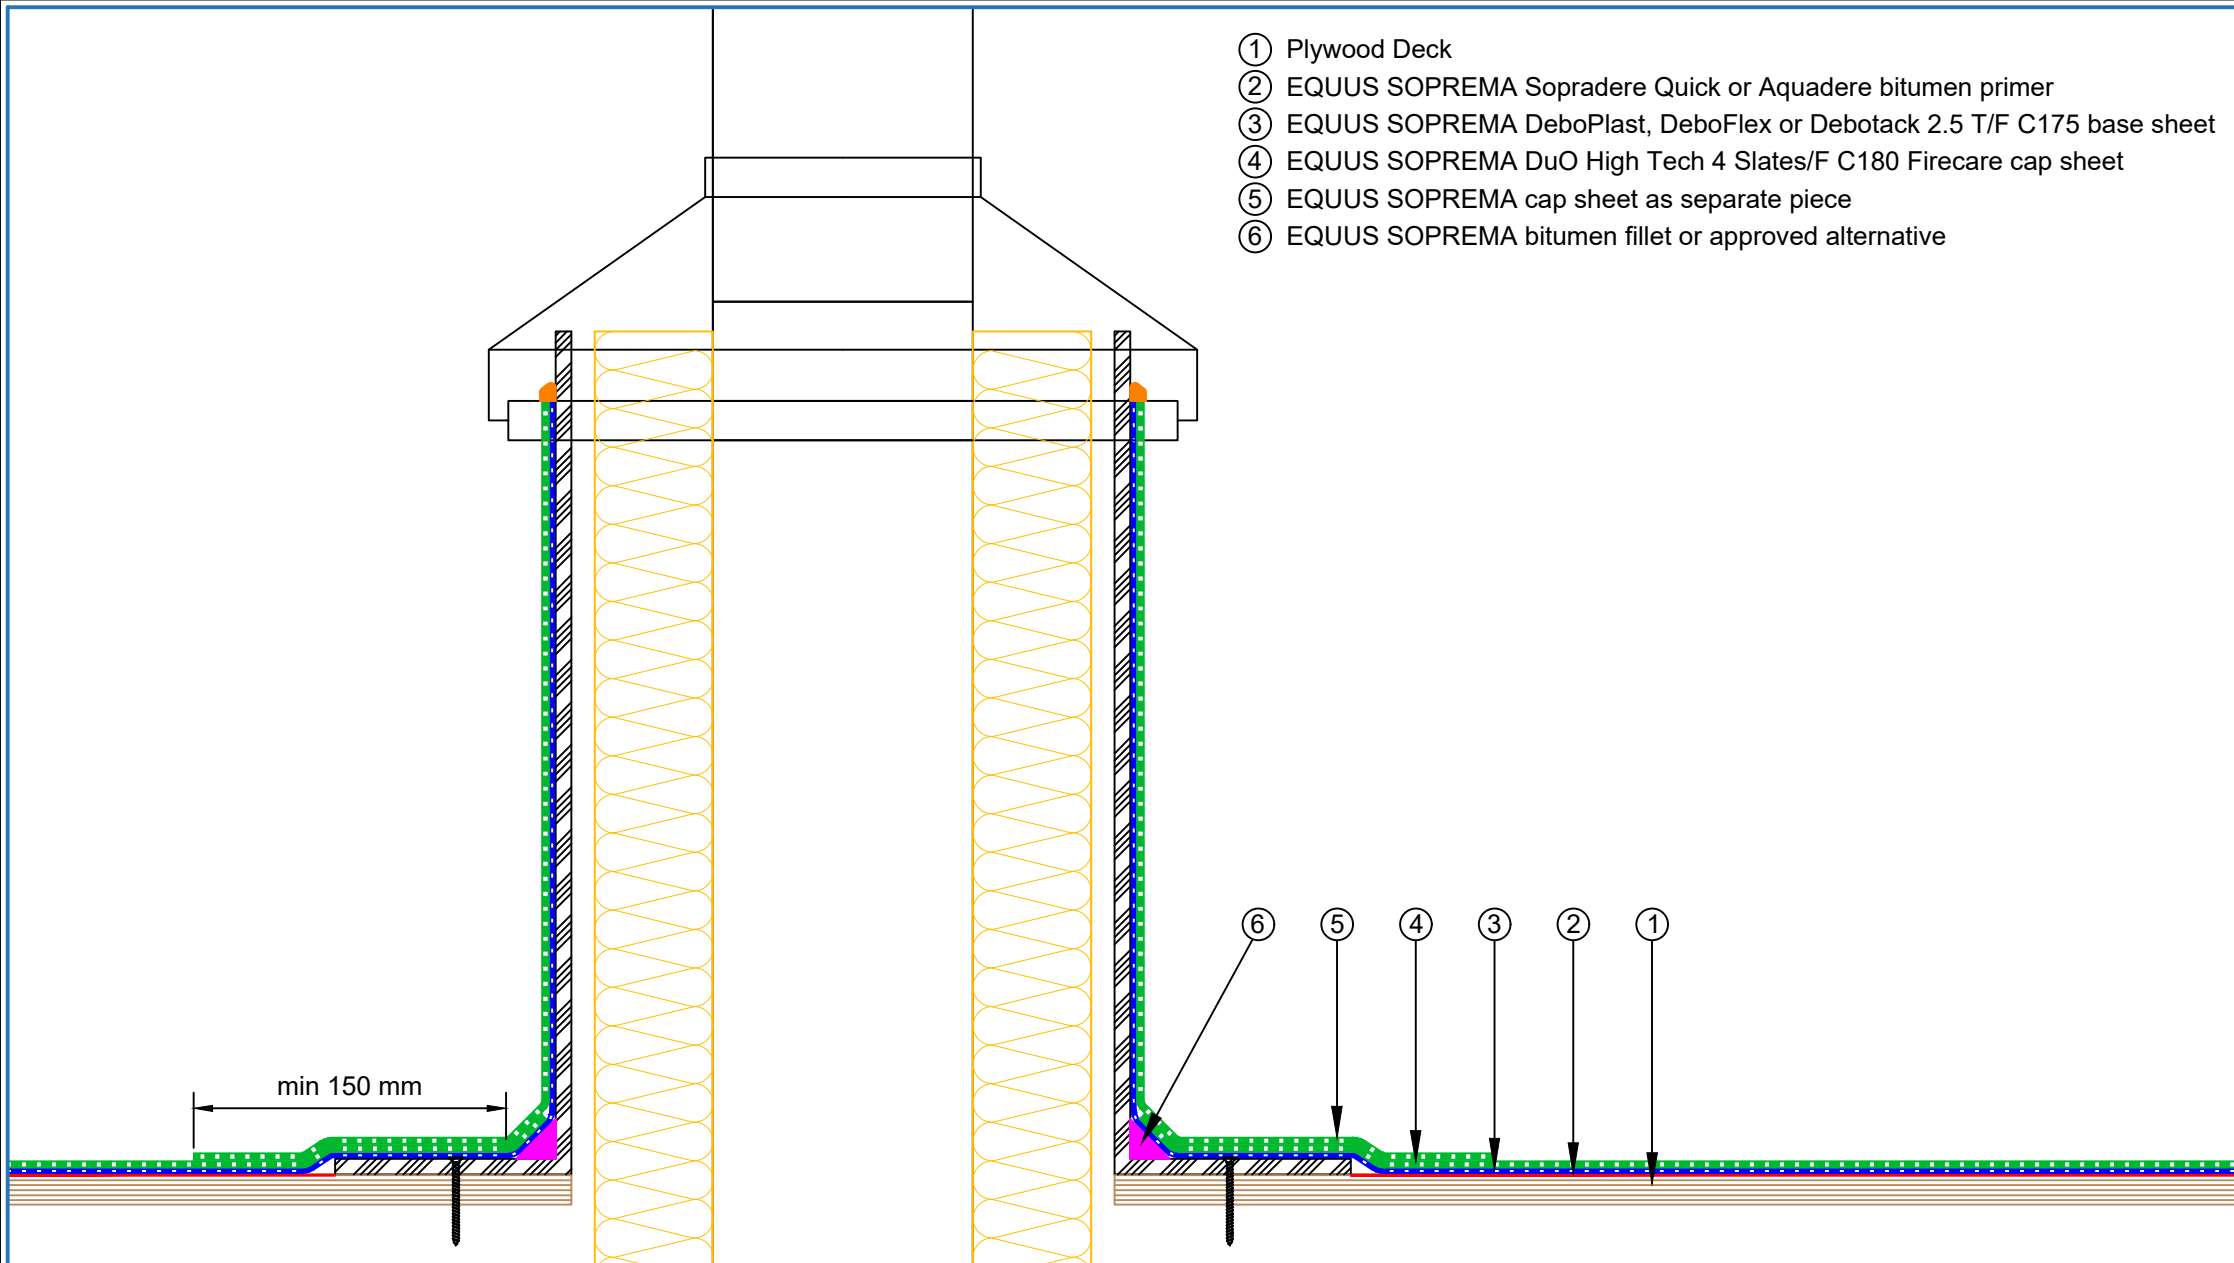

PROJECT :	Cold Roof on Plywood Standard Detail				
TITLE :	Flue penetration vent detail				
NUMBER :	SDCRP-D4g			SCALE :	NTS
DRAWN BY :	NKT	DATE :	21-Jan-2024	REVISED :	

Equus Waterproof Membrane Details are specially drawn for use by Local Authorities, Building Contractors, Equus Applicators, Architects and design professionals. All details are drawn to assist in the development of project specific details. Details may be modified where necessary to accommodate job specific requirements but must be approved by Equus Industries Ltd. All components must be supplied by Equus Industries Ltd. Equus reserves the right to alter or upgrade details at any time without prior notice.

