


- ① Plywood Deck
- ② Equus/De Boer Basesheet
- ③ Equus/De Boer Capsheet DuO HT 4 Slates/F C180 FireCare
- ④ Roofing Underlay
- ⑤ Cavity Batten
- ⑥ Equus/De Boer PE Scupper Drain
- ⑦ Equus/De Boer Capsheet, as separate piece
- ⑧ Equus/De Boer universal Leaf Catcher
- ⑨ Cap Flashing by others

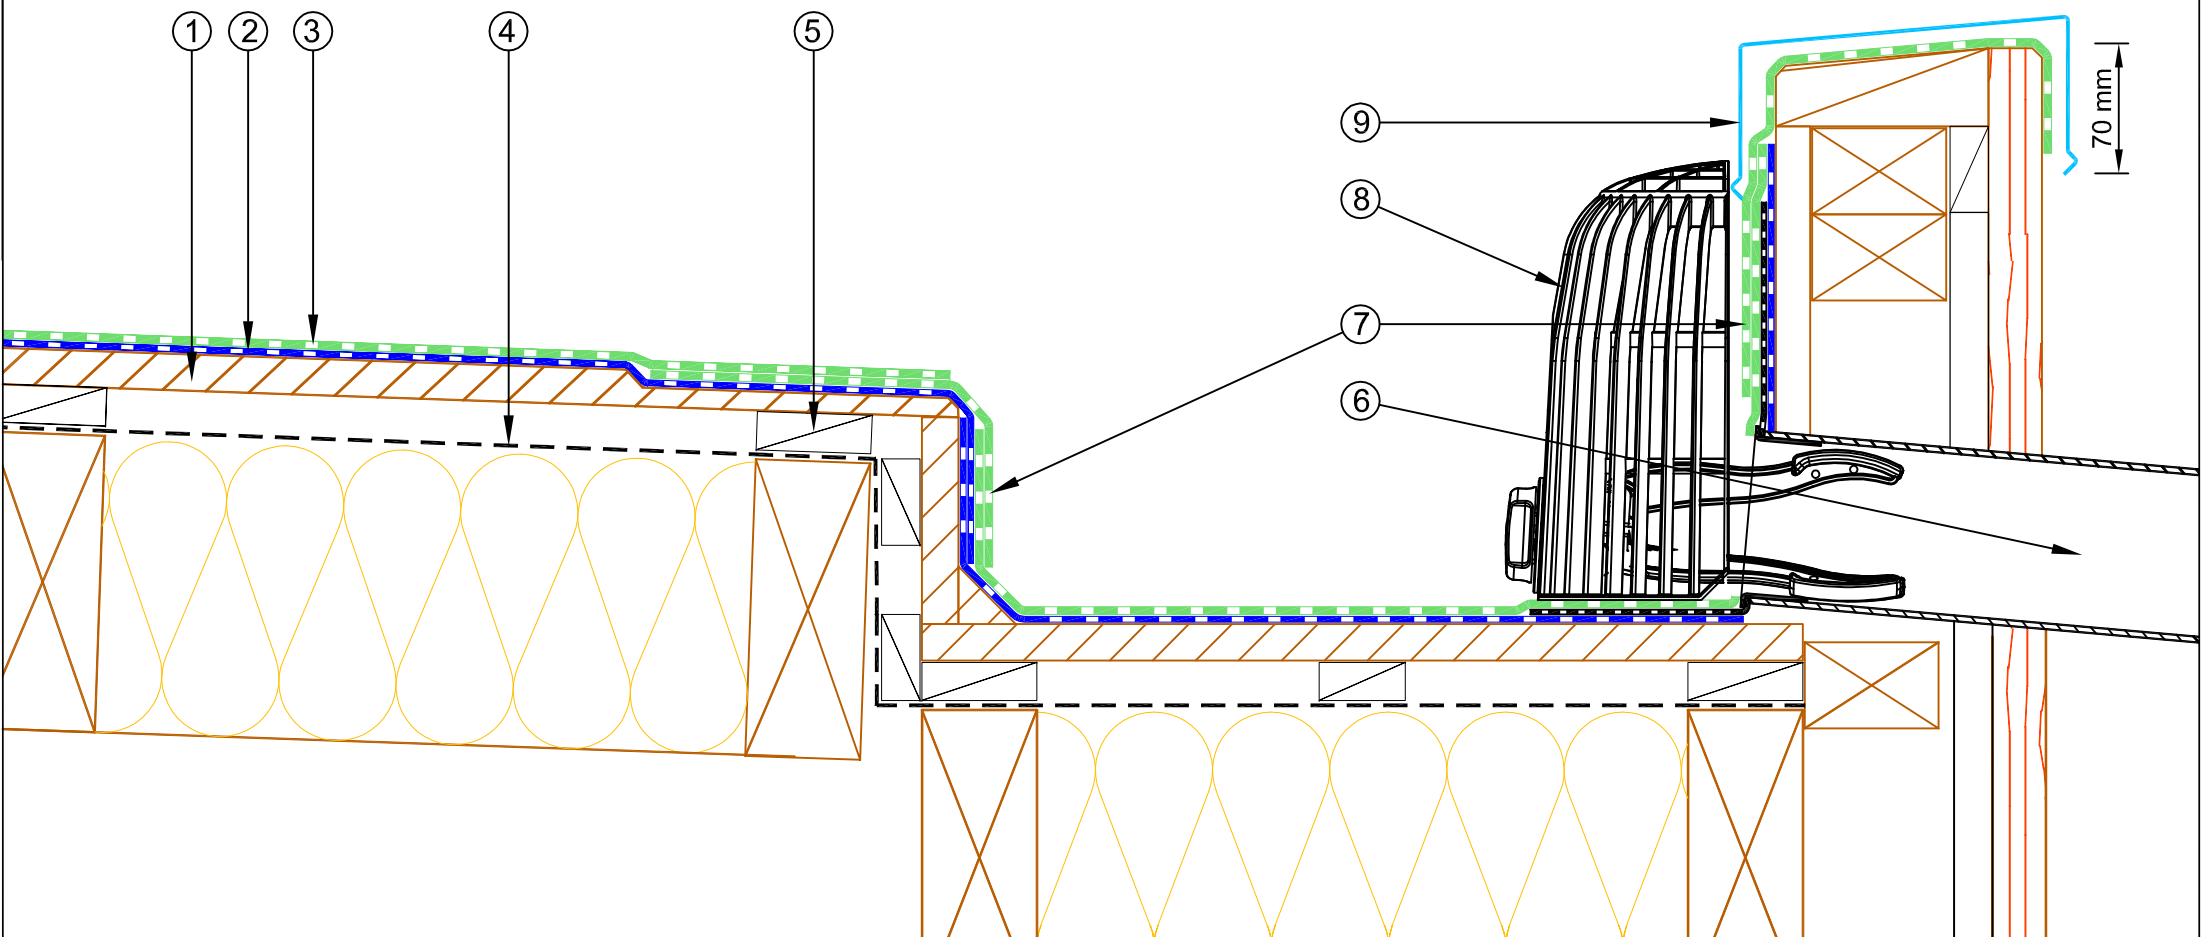


equus

E-mail : admin@equus.co.nz
 Web : www.equus.co.nz

**De Boer DuO Cold Roof on Plywood
 De Boer PE Scupper Drain
 with Leaf Catcher**

Equus/De Boer Waterproof Membrane Details are specially drawn for use by Local Authorities, Building Contractors, Equus Applicators, Architects and design professionals. All details are drawn to assist in the development of project specific details. Details may be modified where necessary to accommodate job specific requirements but must be approved by Equus Industries Ltd. All components must be supplied by Equus Industries Ltd. Equus Industries Ltd. reserves the right to alter or upgrade details at any time without prior notice.

Drawing No:	DBC RP-D15
Scale:	1:4 @ A4
Drawn by:	JPR
Date:	05/07/2017



de boer
 waterproofing solutions

E-mail : info@deboer.be
 Web : www.deboer.be