


- ① Metal Roof Deck
- ② EQUUS Debotack2.5T/F C175 or Colphene 3000 Vapour Barrier
- ③ EQUUS PIR thermal insulation
- ④ EQUUS Debotack 2.5 T/F C175 Aero base sheet
- ⑤ EQUUS DuO High Tech 4 Slates/F C180 Firecare cap sheet

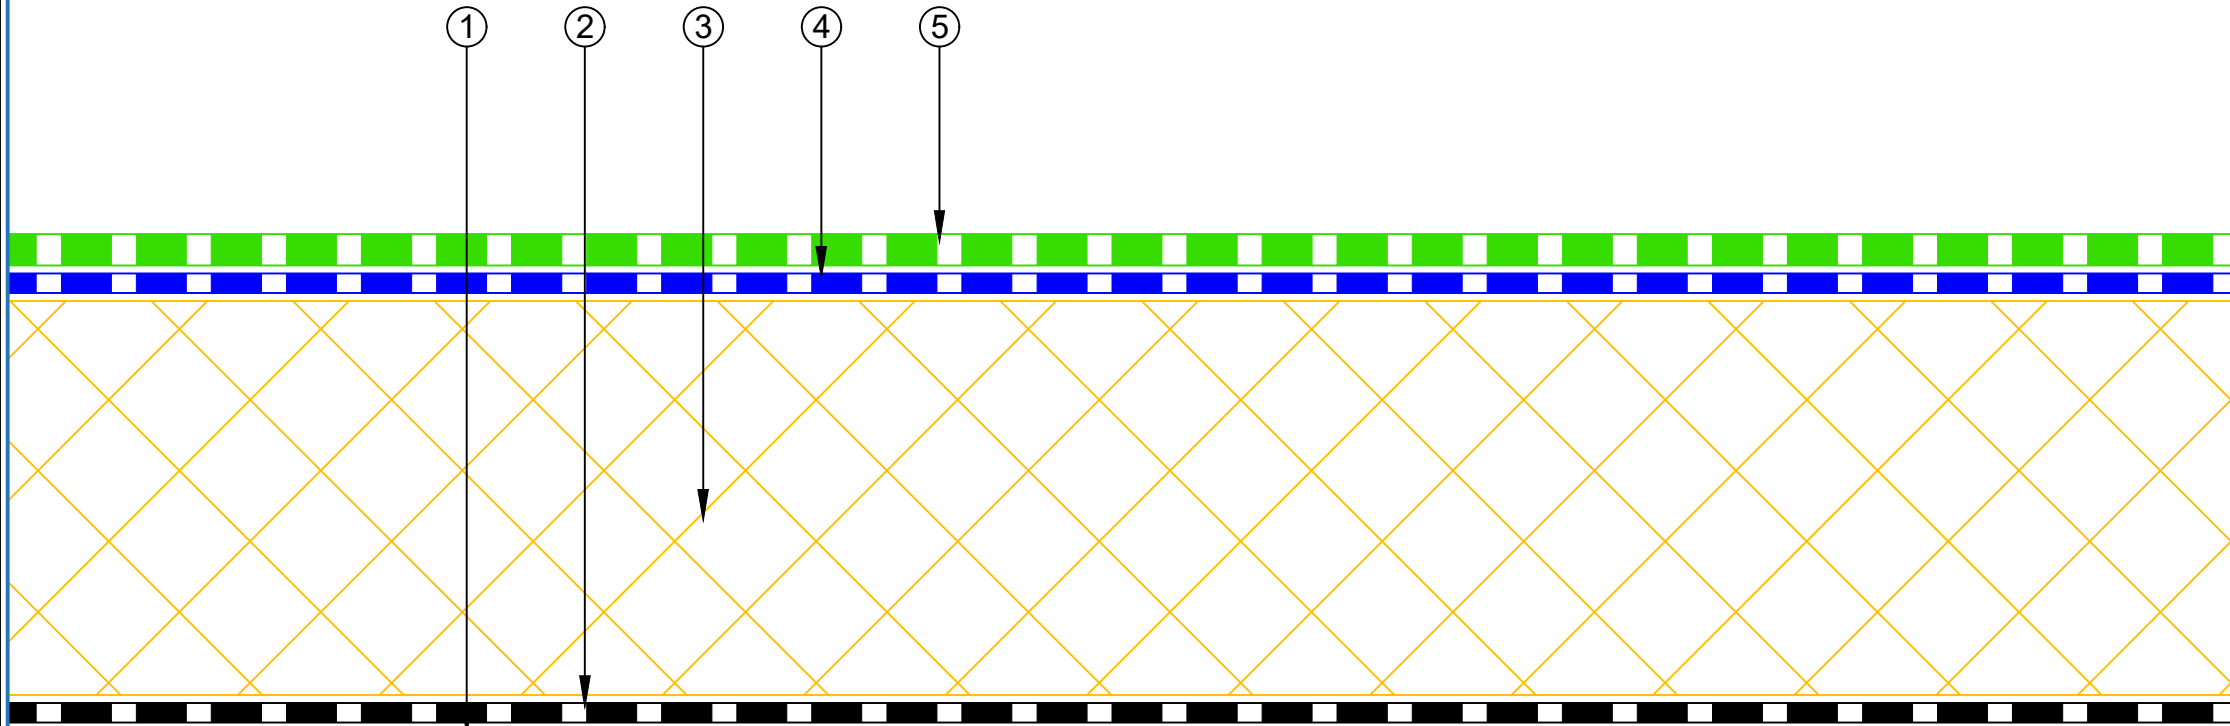

E-mail : admin@equus.co.nz
 Web : www.equus.co.nz

PROJECT :	Warm Roof on Metal Standard Detail - DuO			
TITLE :	Roof build up with PIR			
NUMBER :	SDWRM-D0a	SCALE :	1 : 1	
DRAWN BY :	NKT	DATE :	16-Dec-2021	REVISED :

Equus Waterproof Membrane Details are specially drawn for use by Local Authorities, Building Contractors, Equus Applicators, Architects and design professionals. All details are drawn to assist in the development of project specific details. Details may be modified where necessary to accommodate job specific requirements but must be approved by Equus Industries Ltd. All components must be supplied by Equus Industries Ltd. Equus reserves the right to alter or upgrade details at any time without prior notice.

