


- ① Metal Roof Deck
- ② EQUUS Debotack2.5T/F C175 or Colphene 3000 Vapour Barrier
- ③ EQUUS PIR thermal insulation
- ④ EQUUS Debotack 2.5 T/F C175 Aero base sheet
- ⑤ EQUUS DuO High Tech 4 Slates/F C180 Firecare cap sheet
- ⑥ EQUUS cap sheet as separate piece over Plywood Plinth
- ⑦ Plywood Plinth
- ⑧ EQUUS Sopradere Quick or Aquadere bitumen primer
- ⑨ EQUUS bitumen fillet or approved alternative
- ⑩ Skylight Joinery

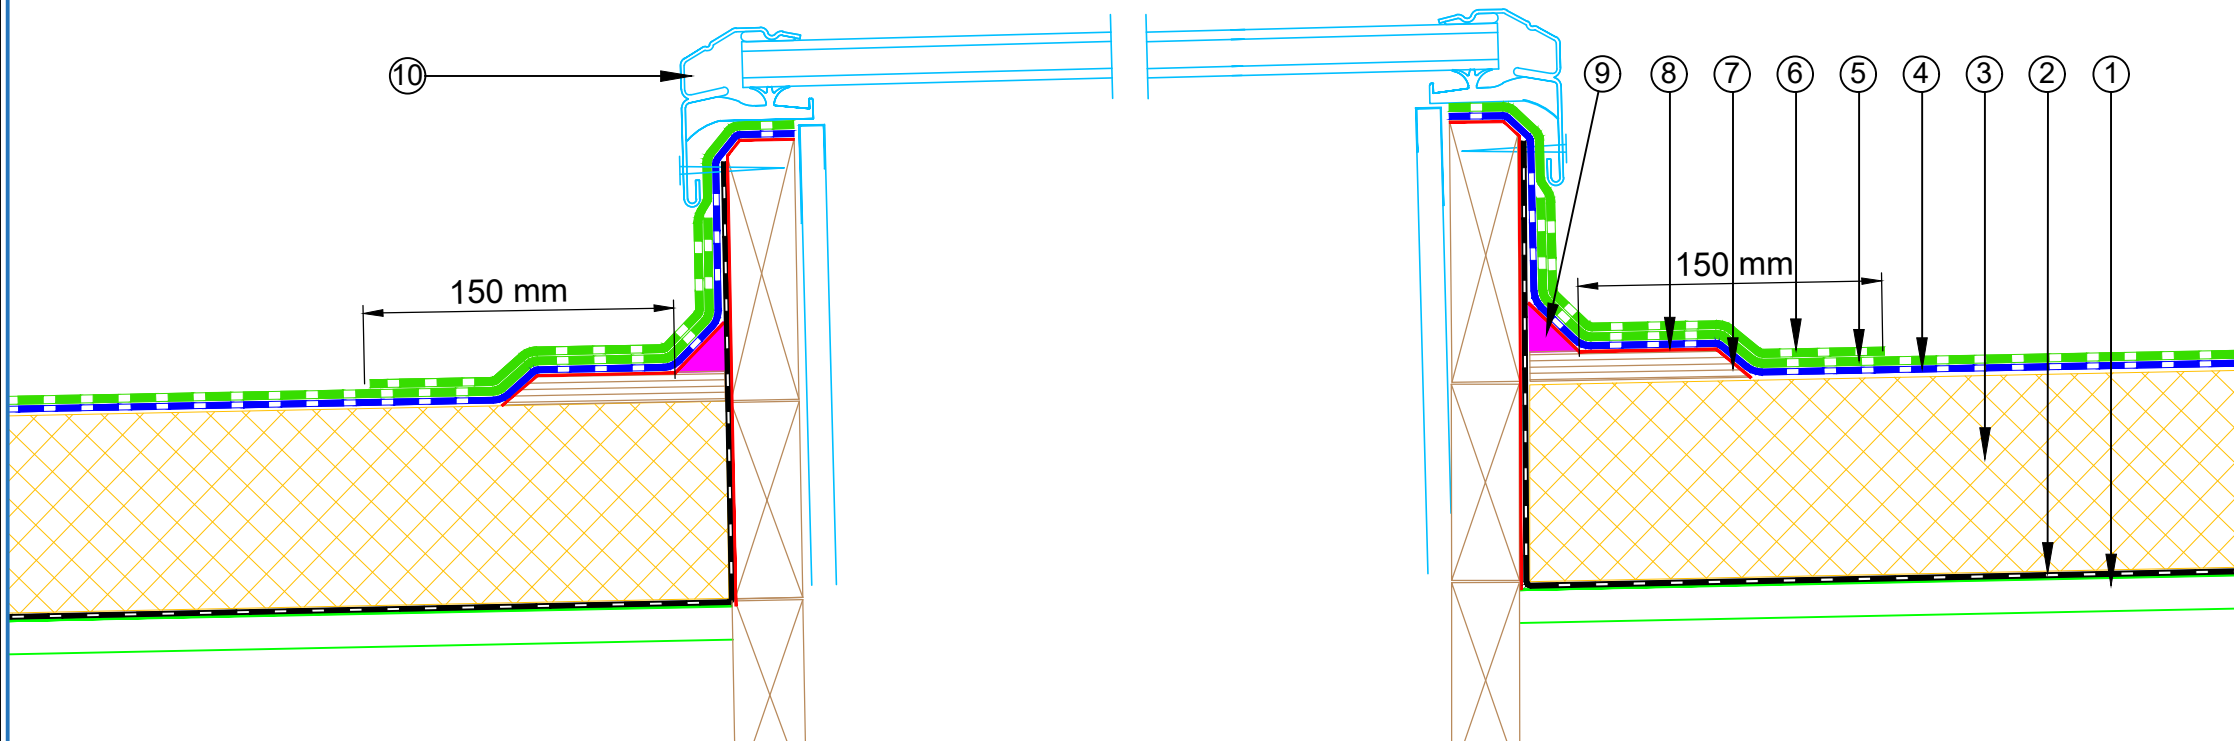

PROJECT :	Warm Roof on Metal Standard Detail - DuO			
TITLE :	Skylight (PIR insulation)			
NUMBER :	SDWRM-D8a	SCALE :	1 : 4	
DRAWN BY :	NKT	DATE :	24-Jan-2022	REVISED :

Equus Waterproof Membrane Details are specially drawn for use by Local Authorities, Building Contractors, Equus Applicators, Architects and design professionals. All details are drawn to assist in the development of project specific details. Details may be modified where necessary to accommodate job specific requirements but must be approved by Equus Industries Ltd. All components must be supplied by Equus Industries Ltd. Equus reserves the right to alter or upgrade details at any time without prior notice.

