
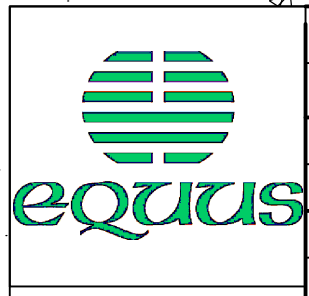


- ① Concrete Roof Slab laid to Fall
- ② Equus/De Boer DuO Primer
- ③ Equus/De Boer Vapour Barrier, fully torched
- ④ Equus PIR Thermal insulation Board
- ⑤ Equus roof cover board, mechanically fastened
- ⑥ Equus/De Boer DuO primer (diluted 1:1 with white spirit)
- ⑦ Equus/De Boer Basesheet, Fully torched
- ⑧ Equus/De Boer Capsheet DuO HT 4 Slates/F C180 FireCare
- ⑨ Equus drainage and filter layer
- ⑩ Pebble stones ballast

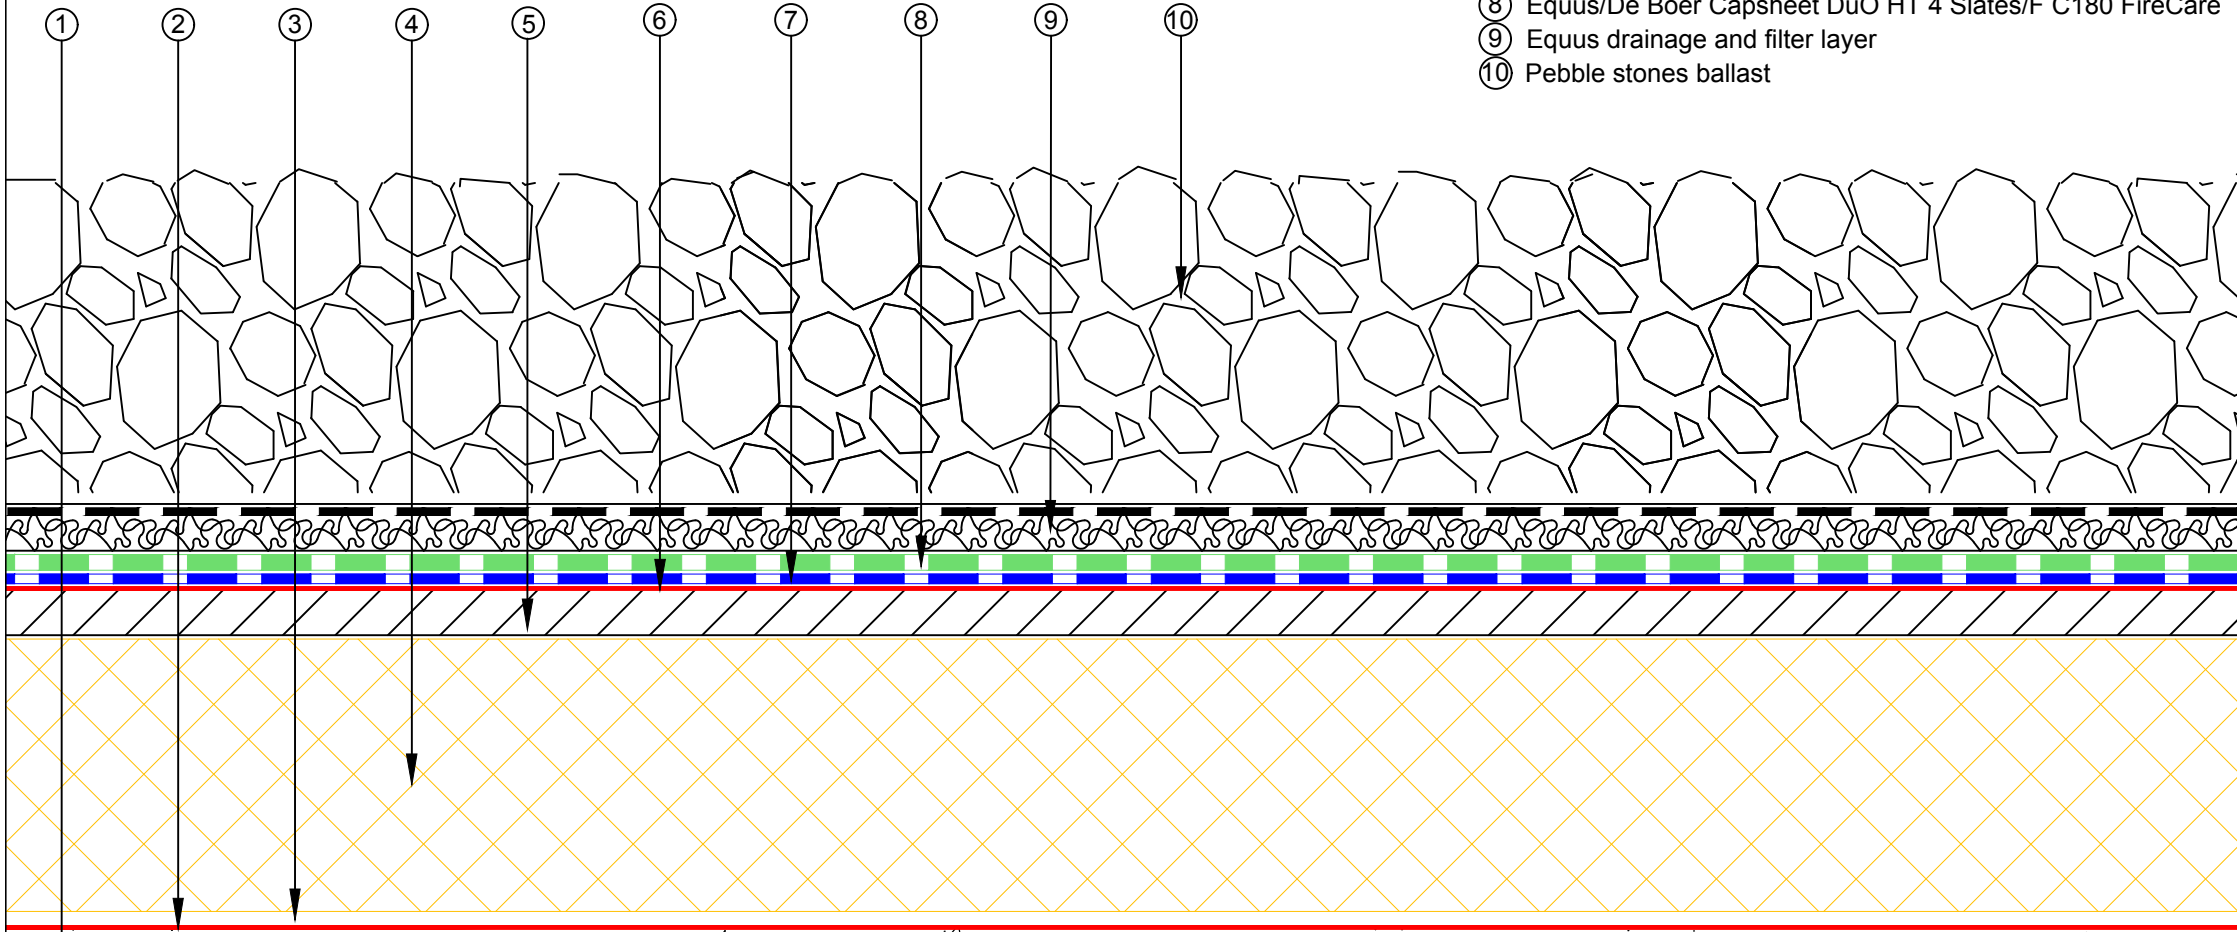

PROJECT:	Standard Detail : DuOthem Warm roof on Concrete		
Title:	Warm roof build-up with cover board		
Number:	DBDTC-D0c	Scale:	1:2
drawn by:	NKT	date:	24/01/2018
approved by:		modified:	
signature:		date:	

de boer
4 your roof

E-mail : info@deboer.be
web-site : www.deboer.be