


- ① Concrete Roof deck
- ② Equus/De Boer DuO Primer
- ③ Equus Vapour Barrier
- ④ Equus PIR Thermal Insulation Board
- ⑤ Equus/De Boer Basesheet
- ⑥ Equus/De Boer DuO HT 4 GW/F C180 FireCare Capsheet
- ⑦ Plywood Plinth
- ⑧ Equus/De Boer DuO Kit Sealant
- ⑨ Equus Matacrl liquid waterproofing system
(DuO chip shall be broadcast into the Matacrl topcoat)
- ⑩ uPVC penetration

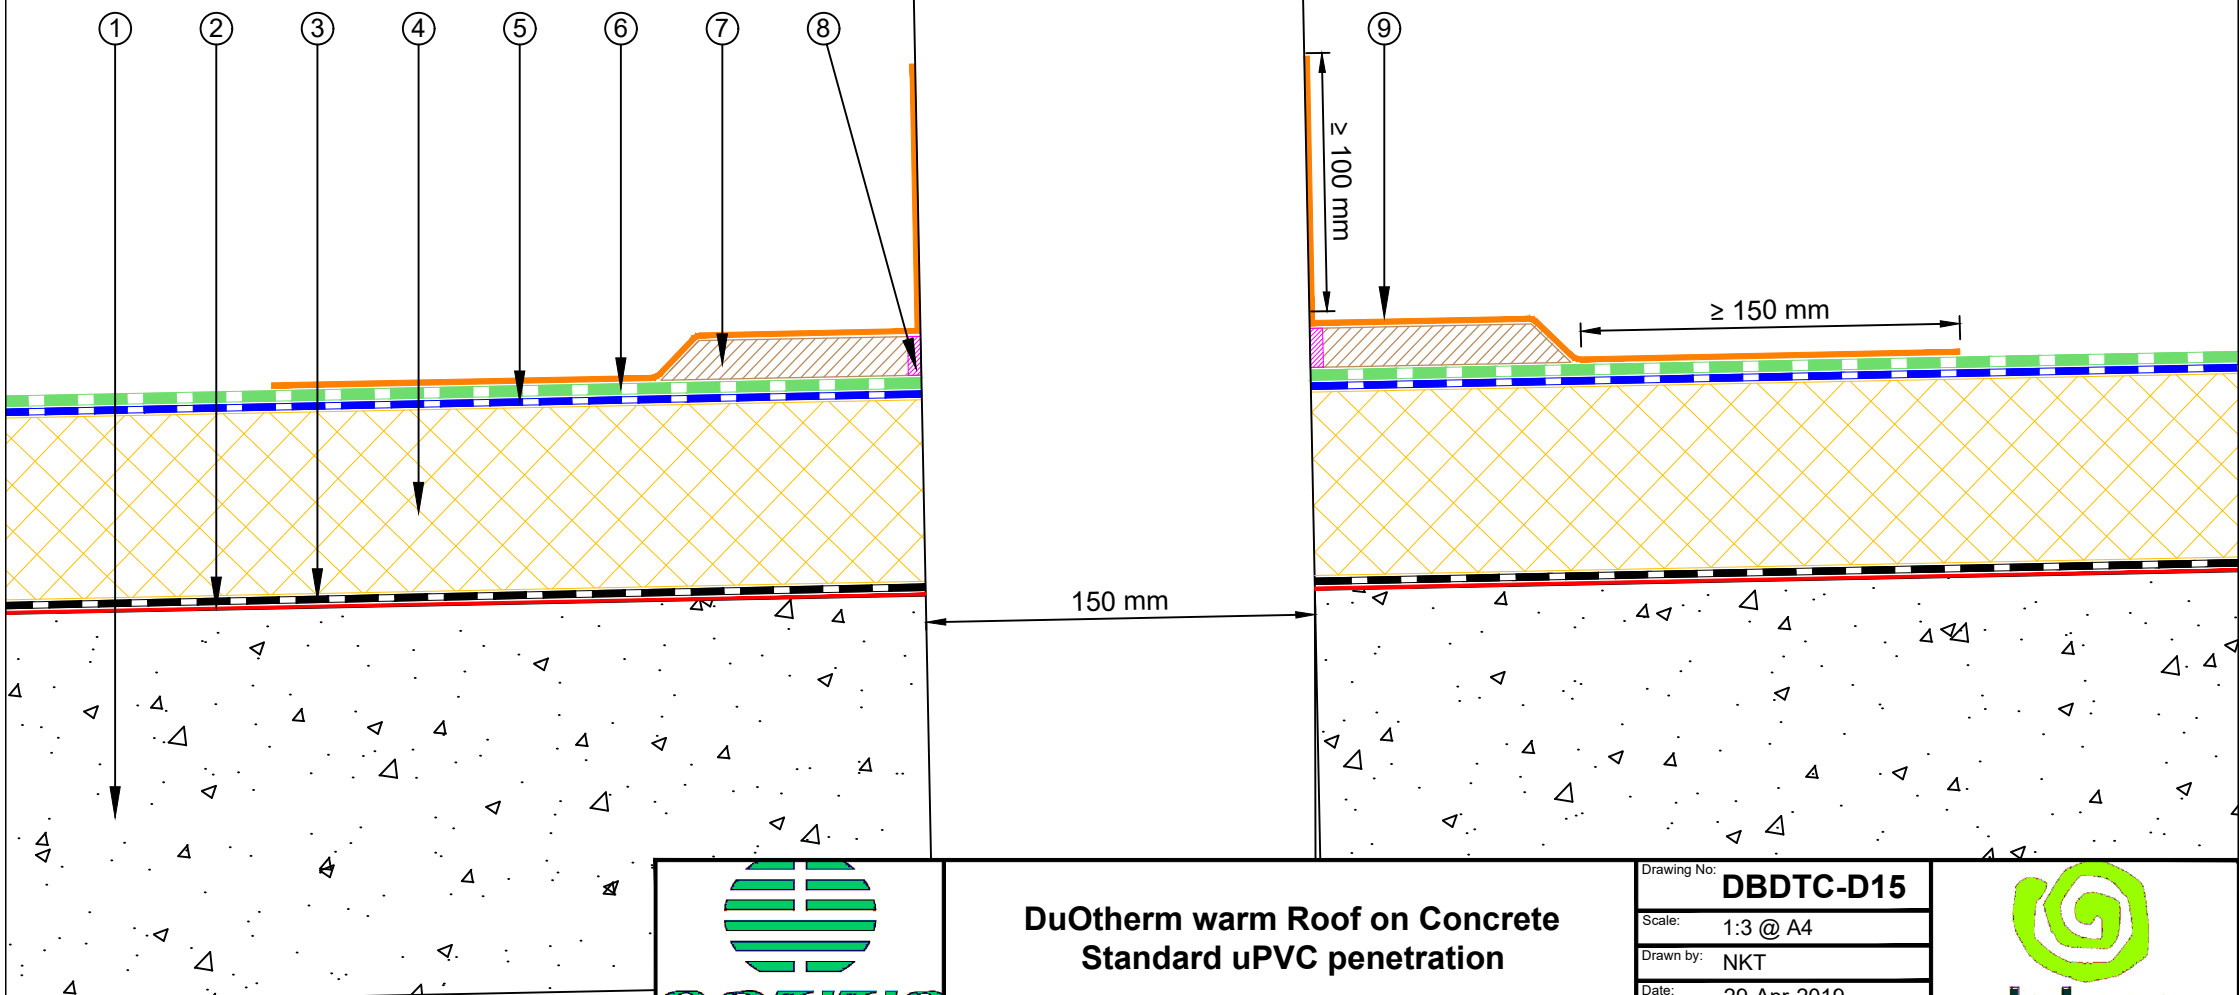

E-mail : admin@equus.co.nz
Web : www.equus.co.nz

DuOtherm warm Roof on Concrete Standard uPVC penetration

Equus/De Boer Waterproof Membrane Details are specially drawn for use by Local Authorities, Building Contractors, Equus Applicators, Architects and design professionals. All details are drawn to assist in the development of project specific details. Details may be modified where necessary to accommodate job specific requirements but must be approved by Equus Industries Ltd. All components must be supplied by Equus Industries Ltd. Equus Industries Ltd. reserves the right to alter or upgrade details at any time without prior notice.

Drawing No: **DBDTC-D15**

Scale: 1:3 @ A4

Drawn by: NKT

Date: 29-Apr-2019



de boer
waterproofing solutions

E-mail : info@deboer.be
Web : www.deboer.be