


- ① Concrete Roof Slab
- ② Equus/De Boer DuO Primer
- ③ Equus/De Boer Vapour Barrier
- ④ Equus PIR Thermal Insulation Board
- ⑤ Equus/De Boer Base Sheet, mechanically fastened
- ⑥ Equus/De Boer Cap Sheet DuO HT 4 Slates/F C180
- ⑦ Equus/De Boer Cap Sheet as separate piece
- ⑧ Equus/De Boer Angle Fillet
- ⑨ Timber Plinth
- ⑩ Bracket Fixing Screw with Neoprene Washer
- ⑪ Equipment Bracket

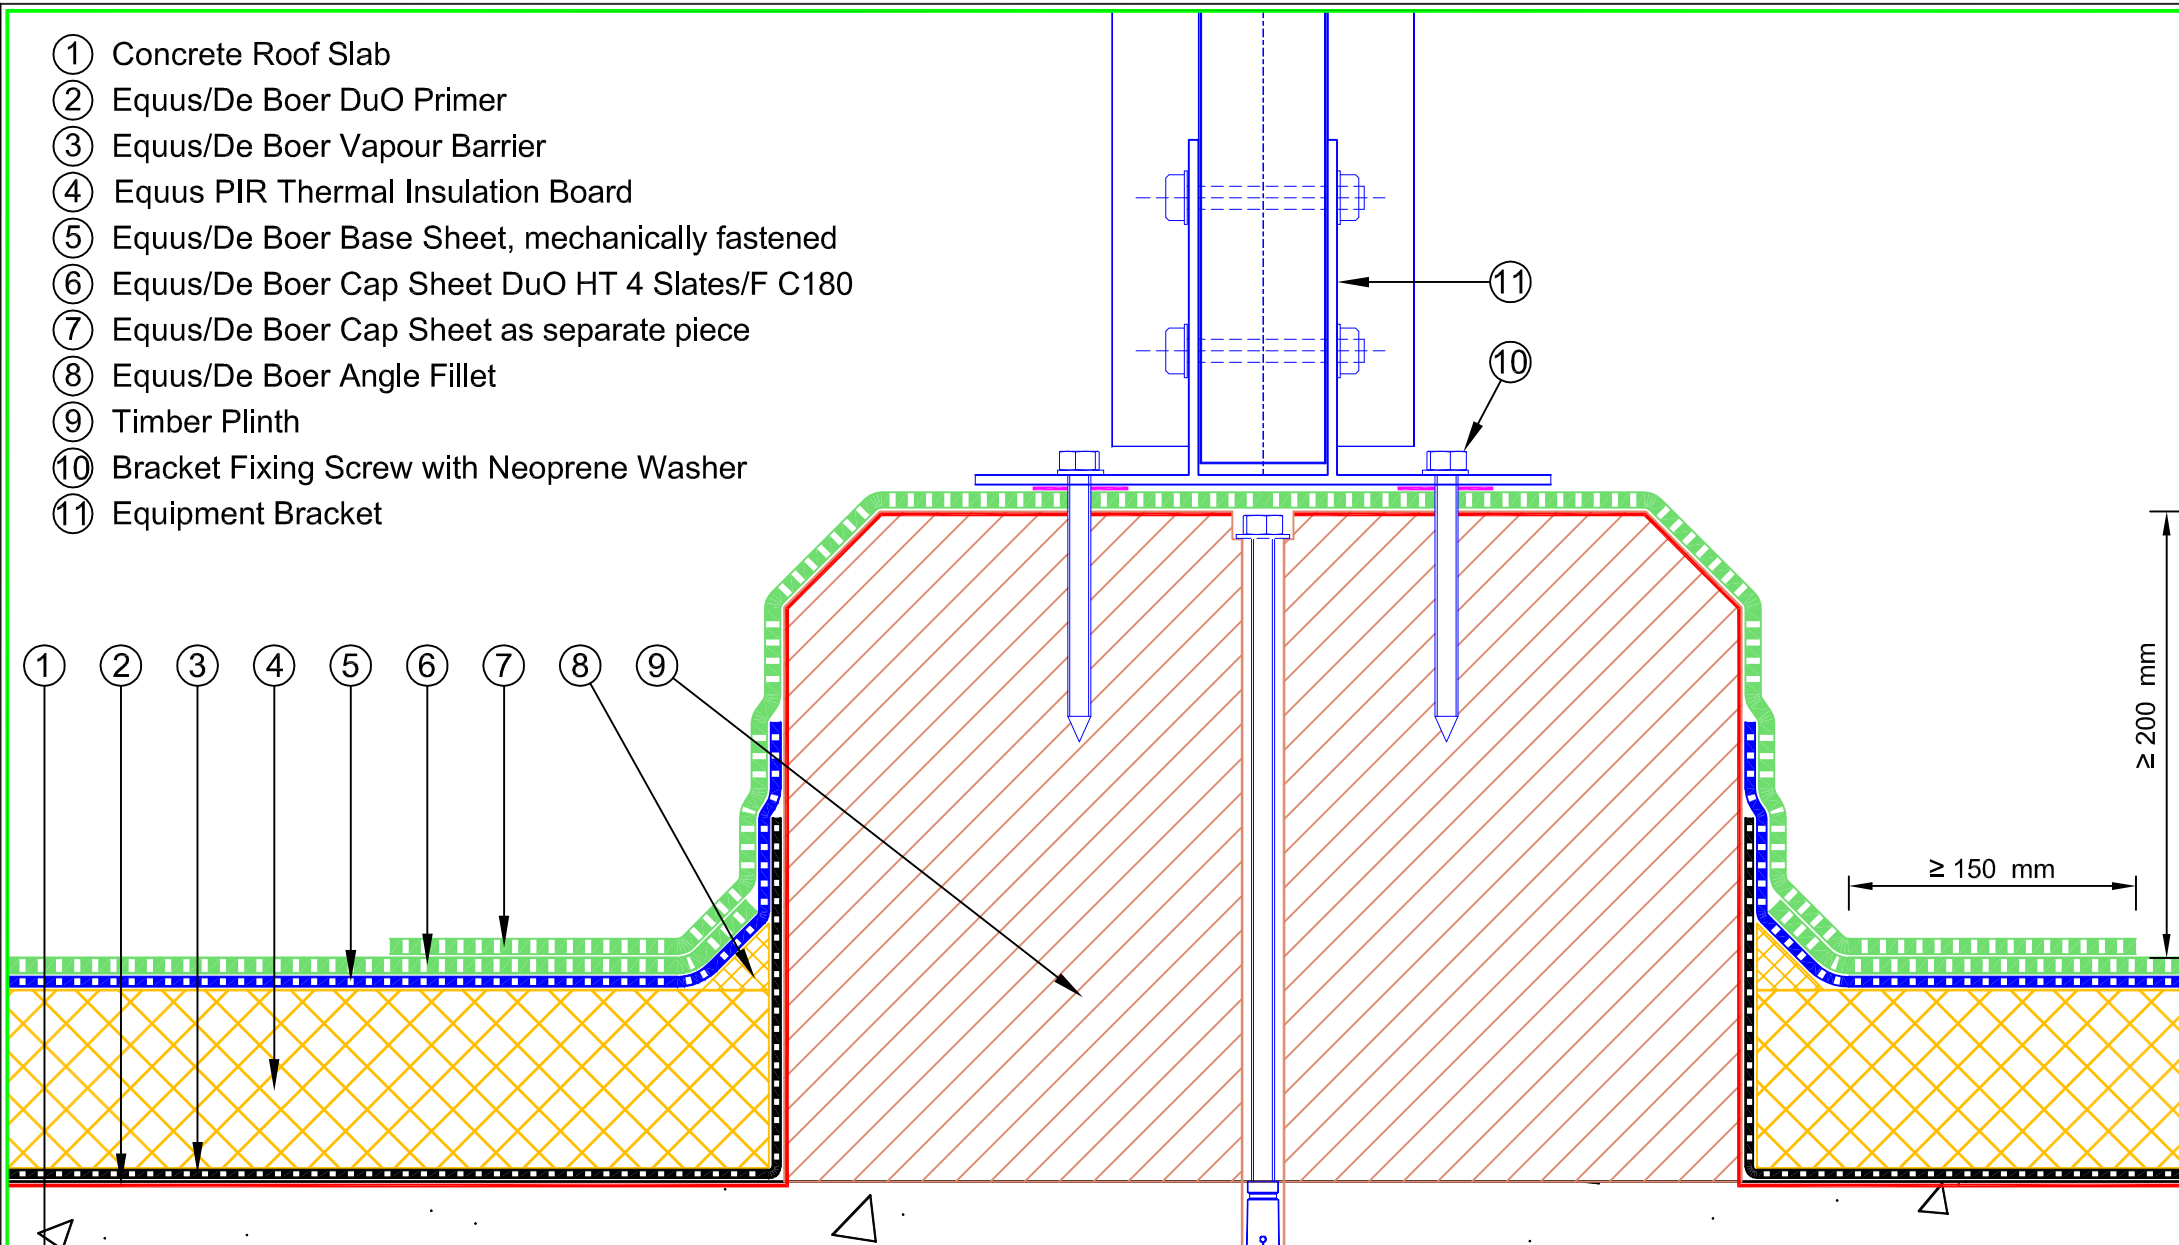

Thickens membranes doubled for more visibility



PROJECT:		Standard detail: DuOTherm warm roof on concrete			
Title:		Timber Plinth Detail			
Number:		DBDTC-D7c		Scale:	1:4 @ A4
drawn by:	JPR	date:	04/06/2014	modified:	
approved by:				date:	
signature:					



de boer
waterproofing solutions
E-mail : info@deboer.be
web-site : www.deboer.be