


- ① Concrete Roof Slab
- ② Equus/De Boer Vapour Barrier
- ③ Equus PIR Thermal Insulation Board
- ④ Equus/De Boer Base Sheet
- ⑤ Equus/De Boer Cap Sheet DuO HT 4 Slates/F C180
- ⑥ Equus/De Boer Cap Sheet as separate piece
- ⑦ Plywood base plate
- ⑧ Fall restraint base plate
- ⑨ Mechanical concrete anchor
- ⑩ Equus/De BoerDuO Kit Sealant

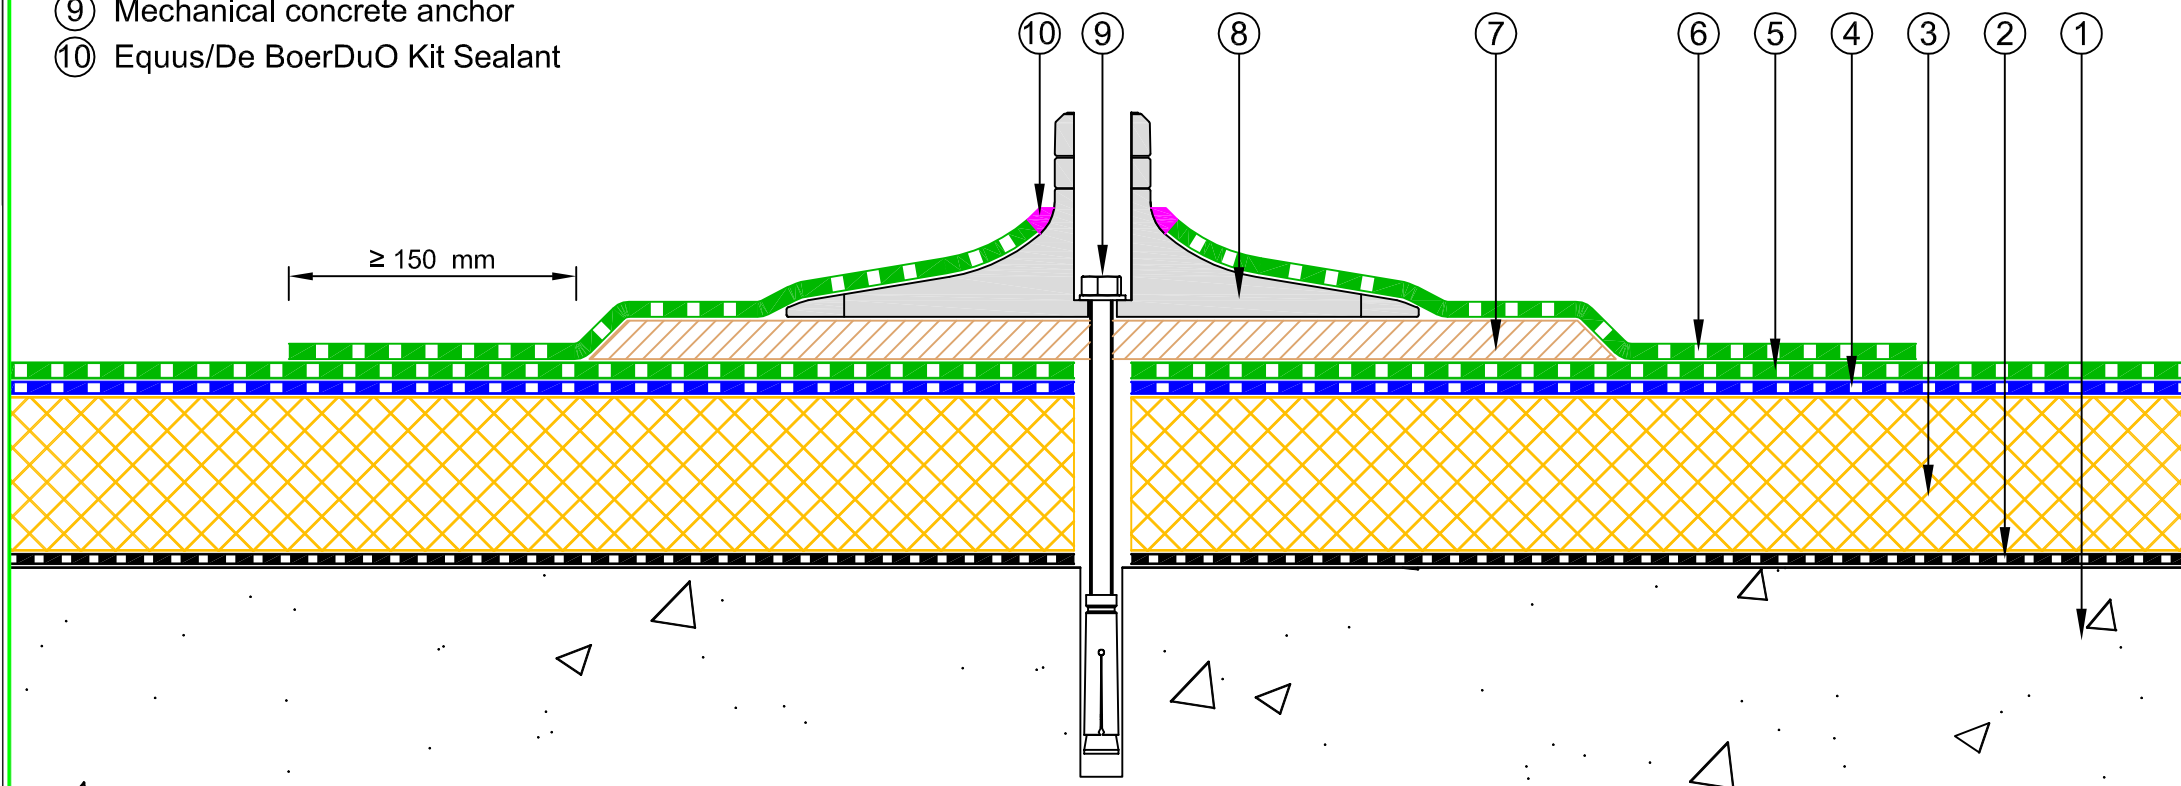

Thickness membranes doubled
for more visibility



PROJECT:		Standard detail: DuOterm warm roof on concrete			
Title:		Fall Restraint Detail			
Number:		DBDTC-D8ply		Scale:	1:4 @ A4
drawn by:	JPR	date:	04/04/2014	modified:	
approved by:				date:	
signature:					



de boer
waterproofing solutions

E-mail : info@deboer.be
web-site : www.deboer.be