


NOTE: Fastener spacing to follow De Boer project specific engineered fixing plan.

- ① Plywood Deck
- ② Equus Vapour Barrier
- ③ Equus PIR Thermal Insulation Board
- ④ Equus/De Boer Basesheet
- ⑤ Equus/De Boer Capsheet DuO HT 4 Slates/F C180 FireCare
- ⑥ Equus/De Boer Capsheet as separate piece over Plywood Plinth
- ⑦ Plywood Plinth
- ⑧ Toggle Fixing
- ⑨ Fall Restraint Anchor

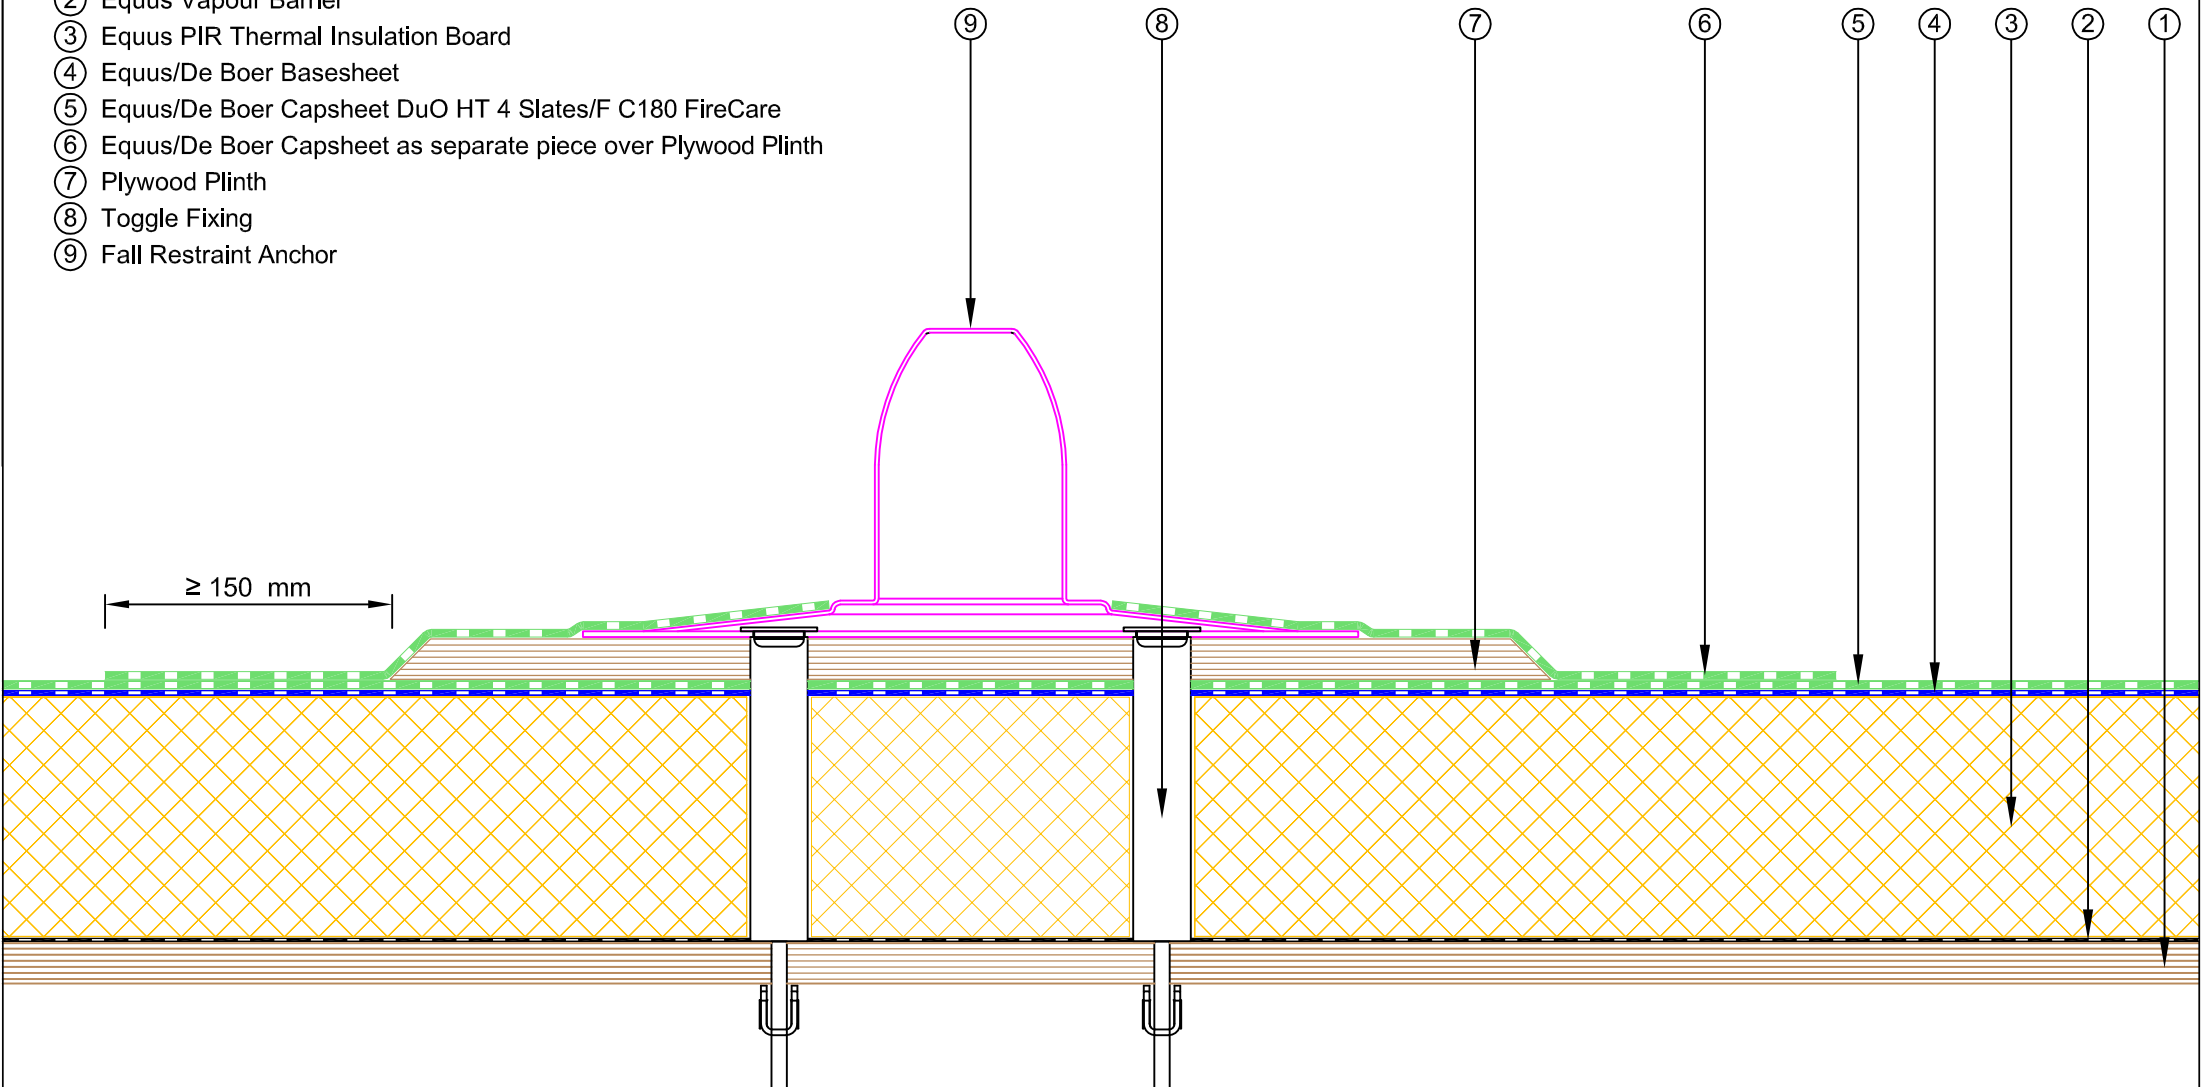

**DuOterm Warm Roof on Plywood  
Sala Roofsafe Fall Restraint**

Equus/De Boer Waterproof Membrane Details are specially drawn for use by Local Authorities, Building Contractors, Equus Applicators, Architects and design professionals. All details are drawn to assist in the development of project specific details. Details may be modified where necessary to accommodate job specific requirements but must be approved by Equus Industries Ltd. All components must be supplied by Equus Industries Ltd. Equus Industries Ltd. reserves the right to alter or upgrade details at any time without prior notice.

Drawing No: **DBDTP-D9**  
Scale: **1:4 @ A4**  
Drawn by: **JPR**  
Date: **09/02/2017**