


- ① Shot blasted or diamond ground concrete
- ② DURACON Primer
- ③ Wearing layer DURACON 205 or 223
- ④ Quartz or Walton park 18/36 broadcast into wet wearing layer
- ⑤ 1st Sealer Coat DURACON 307 or 319
- ⑥ 2nd Sealer Coat DURACON 307 or 319

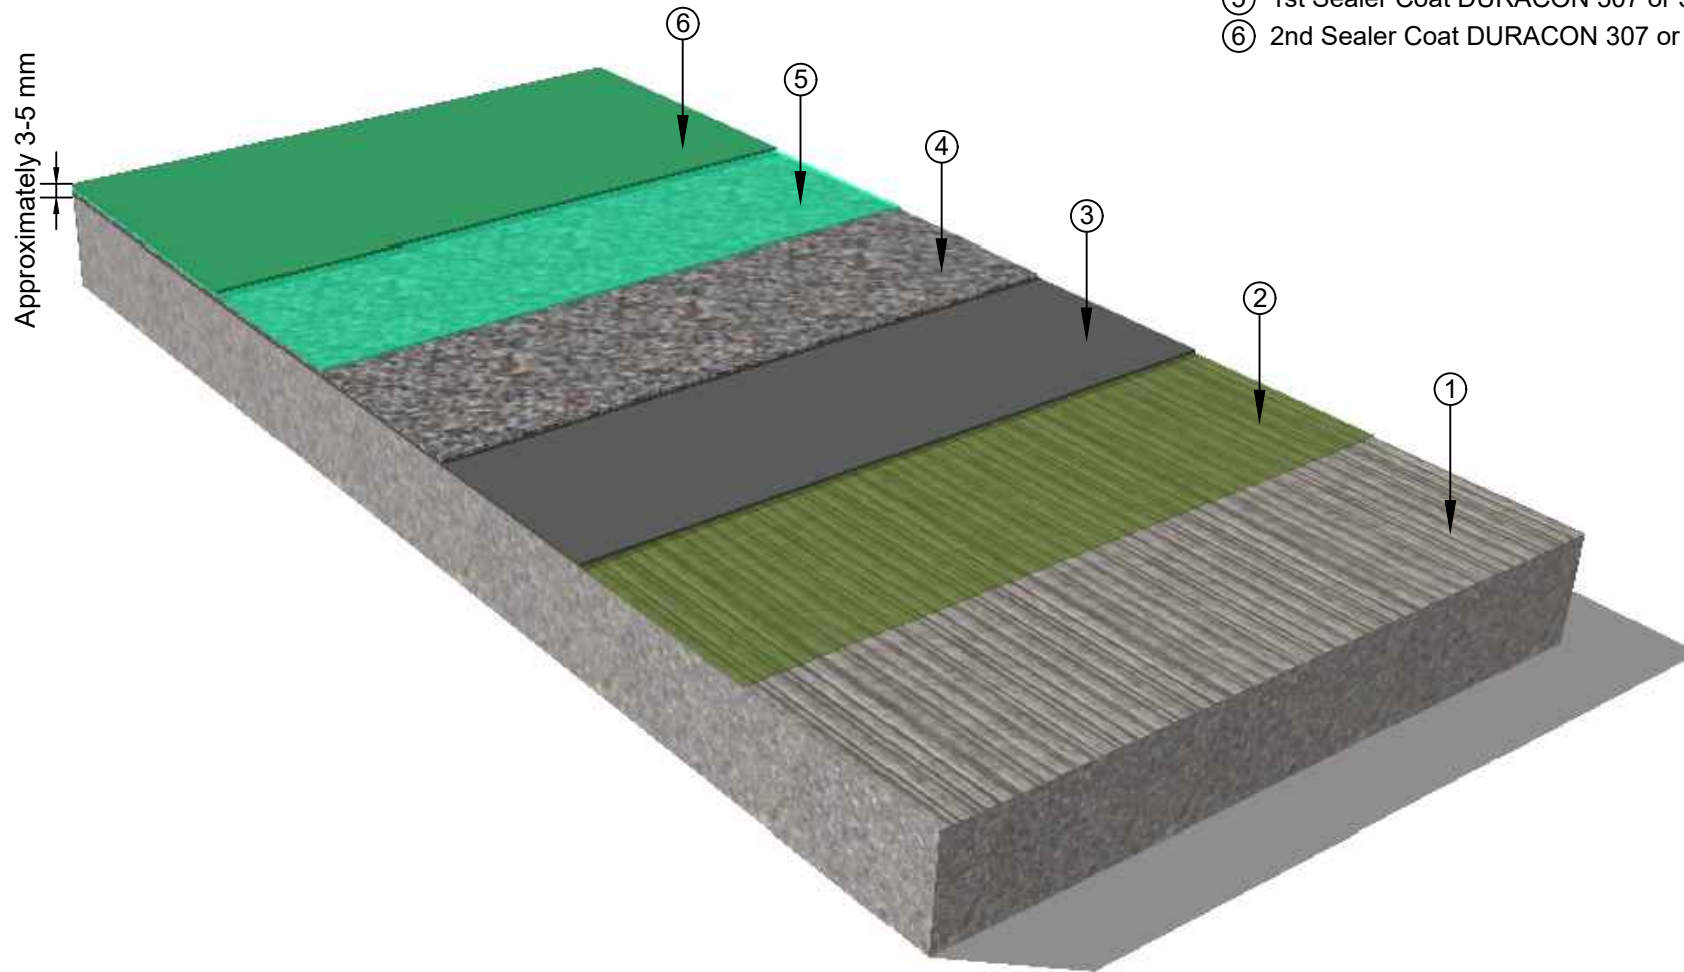

E-mail : info@equus.nz
 Web : www.equus.nz

PRODUCT :	Duracon Flooring on Concrete Substrate		
TITLE :	Floor coating build up - DURACON BC		
NUMBER :	EDF-D1	SCALE :	NTS
DRAWN BY :	NKT	DATE :	17-Oct-2023
		REVISED :	

Equus standard details are especially drawn for use by Local Authorities, Building Contractors, Equus Applicators, Architects and design professionals. All details are drawn to assist in the development of project-specific details. Details may be modified where necessary to accommodate job-specific requirements but must be approved by Equus Industries Ltd. All components must be supplied by Equus Industries Ltd. Equus reserves the right to alter or upgrade details at any time without prior notice.