


- ① Shot blasted or diamond ground concrete
- ② DURACON Primer
- ③ Wearing layer DURACON 205 or 223
- ④ 1st Sealer Coat DURACON 307 or 319
- ⑤ 2nd Sealer Coat DURACON 307 or 319

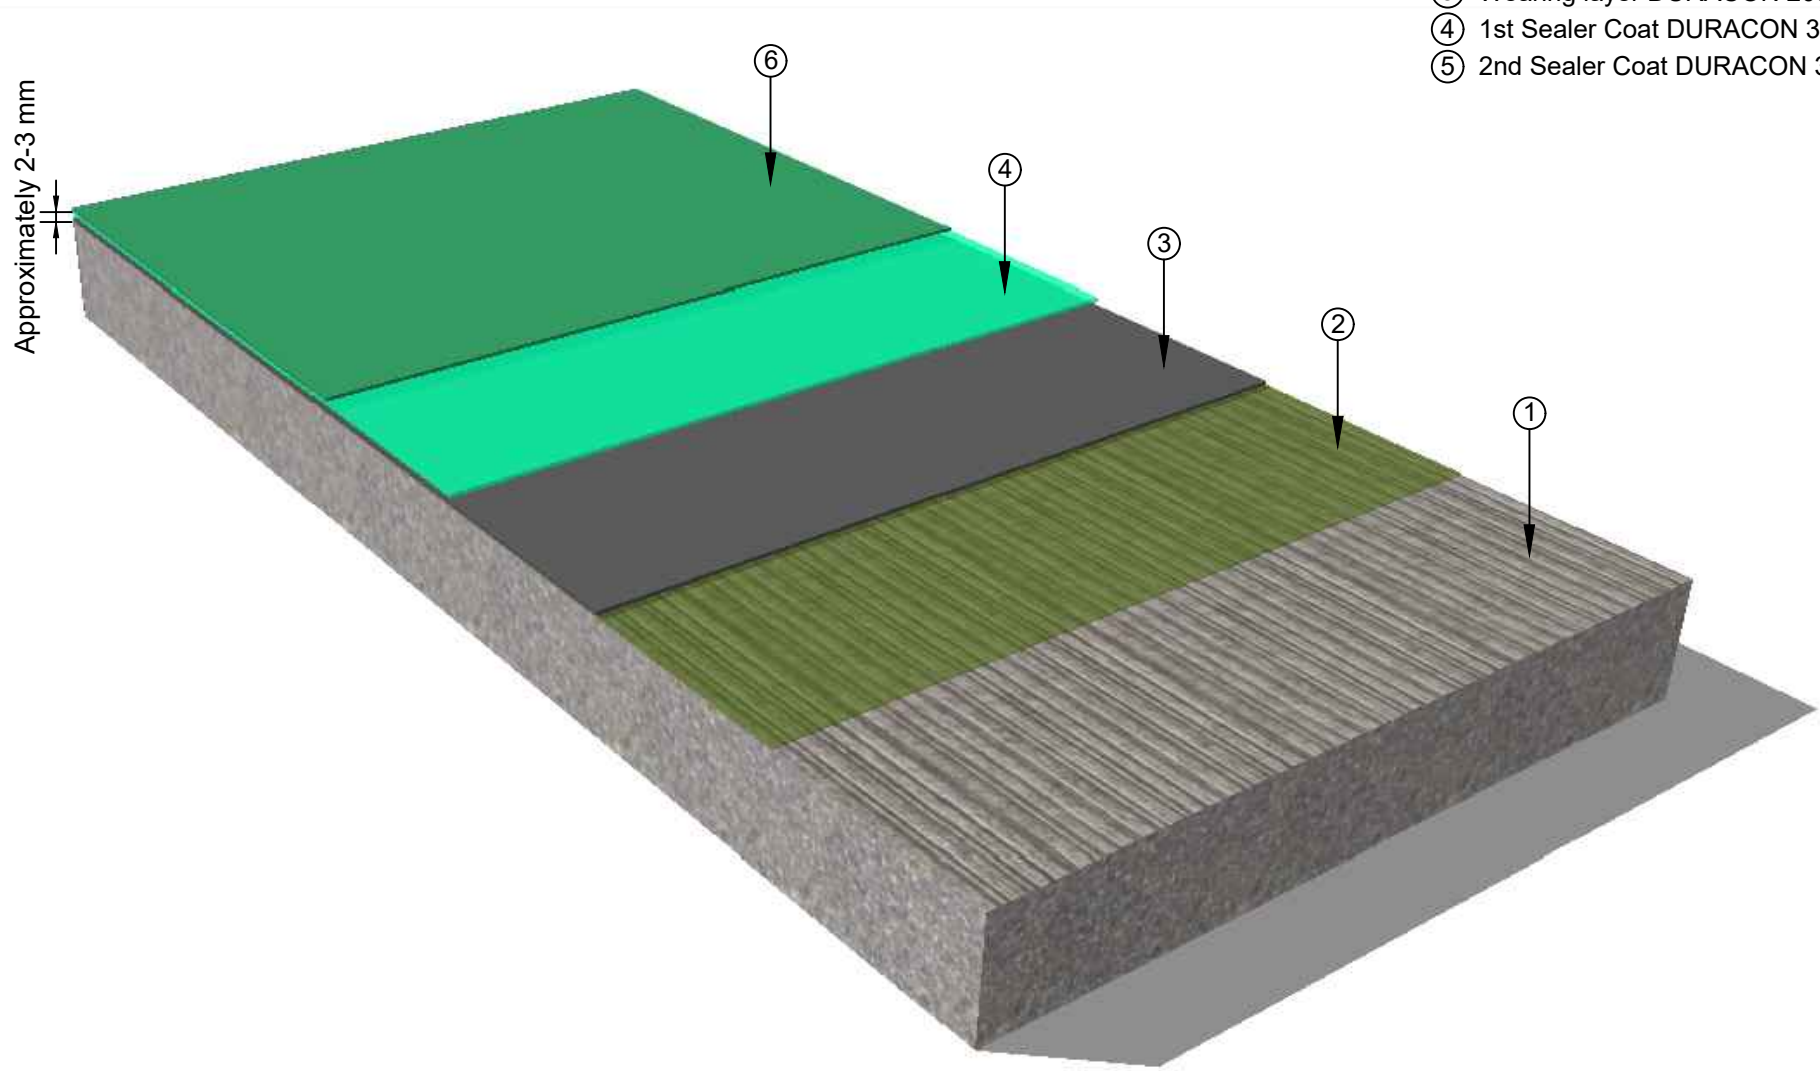

PRODUCT :	Duracon Flooring on Concrete Substrate		
TITLE :	Floor coating build up - DURACON SL		
NUMBER :	EDF-D1a	SCALE :	NTS
DRAWN BY :	NKT	DATE :	17-Oct-2023
		REVISED :	

Equus standard details are especially drawn for use by Local Authorities, Building Contractors, Equus Applicators, Architects and design professionals. All details are drawn to assist in the development of project-specific details. Details may be modified where necessary to accommodate job-specific requirements but must be approved by Equus Industries Ltd. All components must be supplied by Equus Industries Ltd. Equus reserves the right to alter or upgrade details at any time without prior notice.