


- ① Existing Concrete Slab
- ② New Matacryn Membrane
- ③ New Wheelstop
- ④ M12 Threaded Rod and Epoxied in place
- ⑤ Washer and Nut holding Wheelstop in place

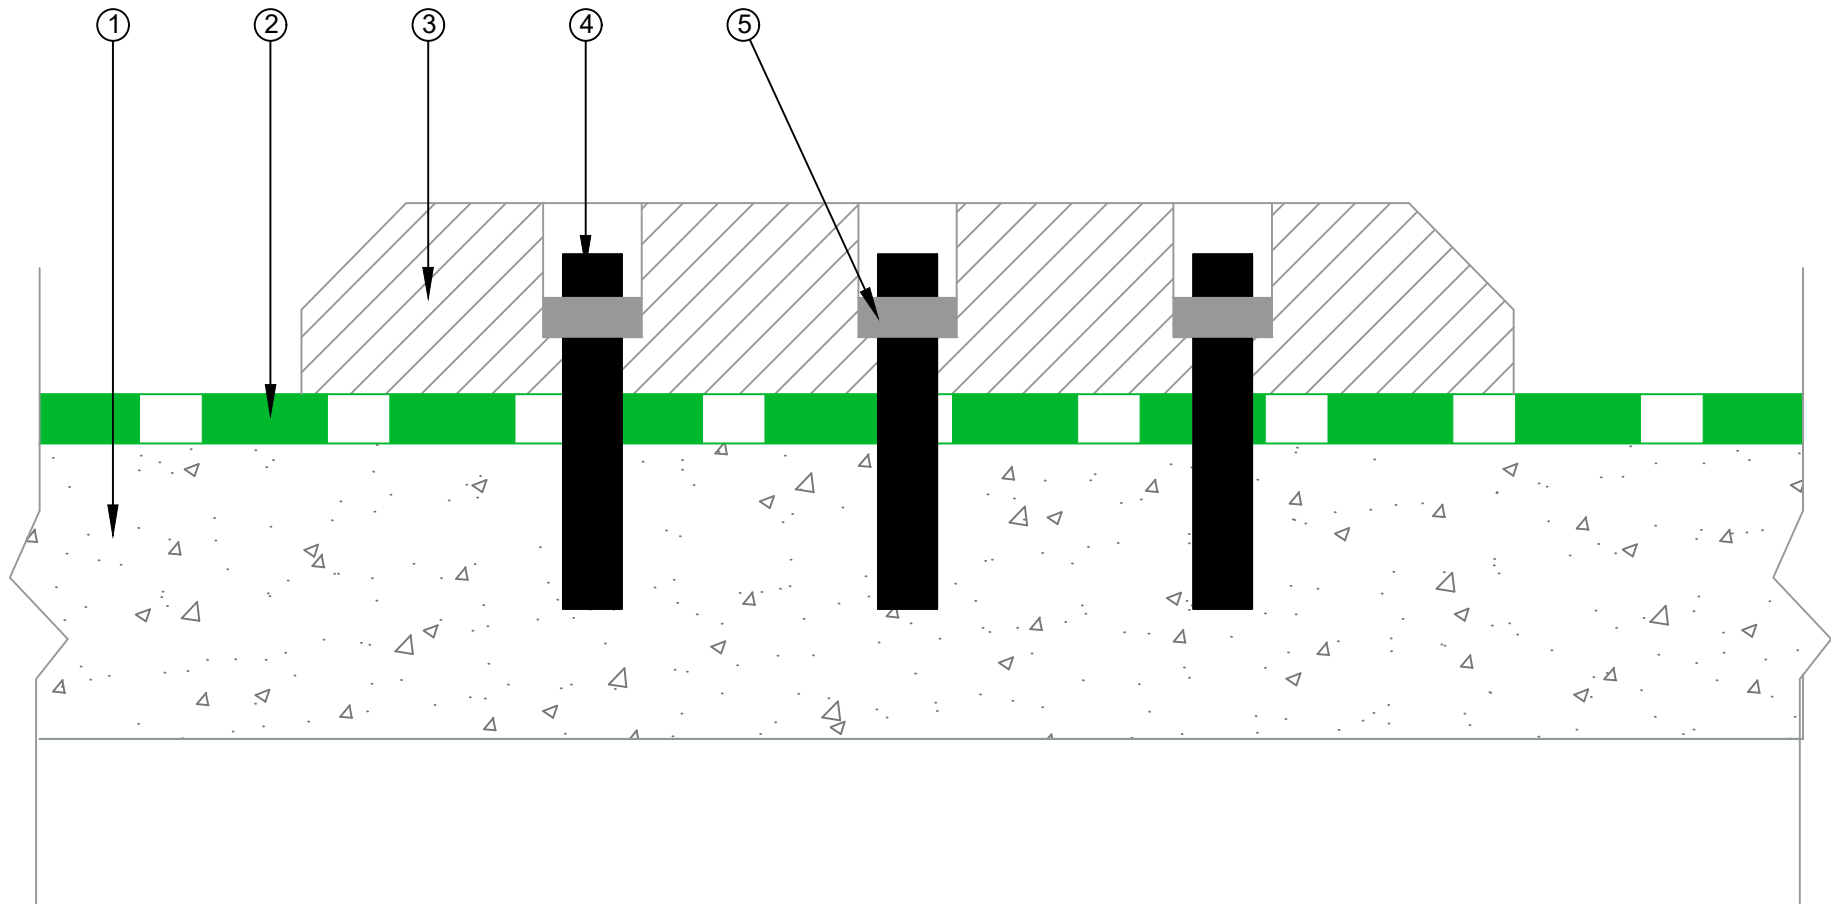

E-mail : info@equus.nz
 Web : www.equus.nz

PRODUCT :	Matacryn Waterproofing System on Concrete Substrate		
TITLE :	Wheelstop fixing - Carpark System detail		
NUMBER :	EMC-D10	SCALE :	NTS
DRAWN BY :	NKT	DATE :	13-SEP-2024
		REVISED :	

Equus standard details are especially drawn for use by Local Authorities, Building Contractors, Equus Applicators, Architects and design professionals. All details are drawn to assist in the development of project-specific details. Details may be modified where necessary to accommodate job-specific requirements but must be approved by Equus Industries Ltd. All components must be supplied by Equus Industries Ltd. Equus reserves the right to alter or upgrade details at any time without prior notice.