


- ① Plywood Gutter
- ② EQUUS Peel & Stick primer
- ③ EQUUS NOVA-SK base sheet (self-adhered)
- ④ EQUUS NOVA-SK MINERAL cap sheet
- ⑤ EQUUS Cap Sheet as separate piece under window

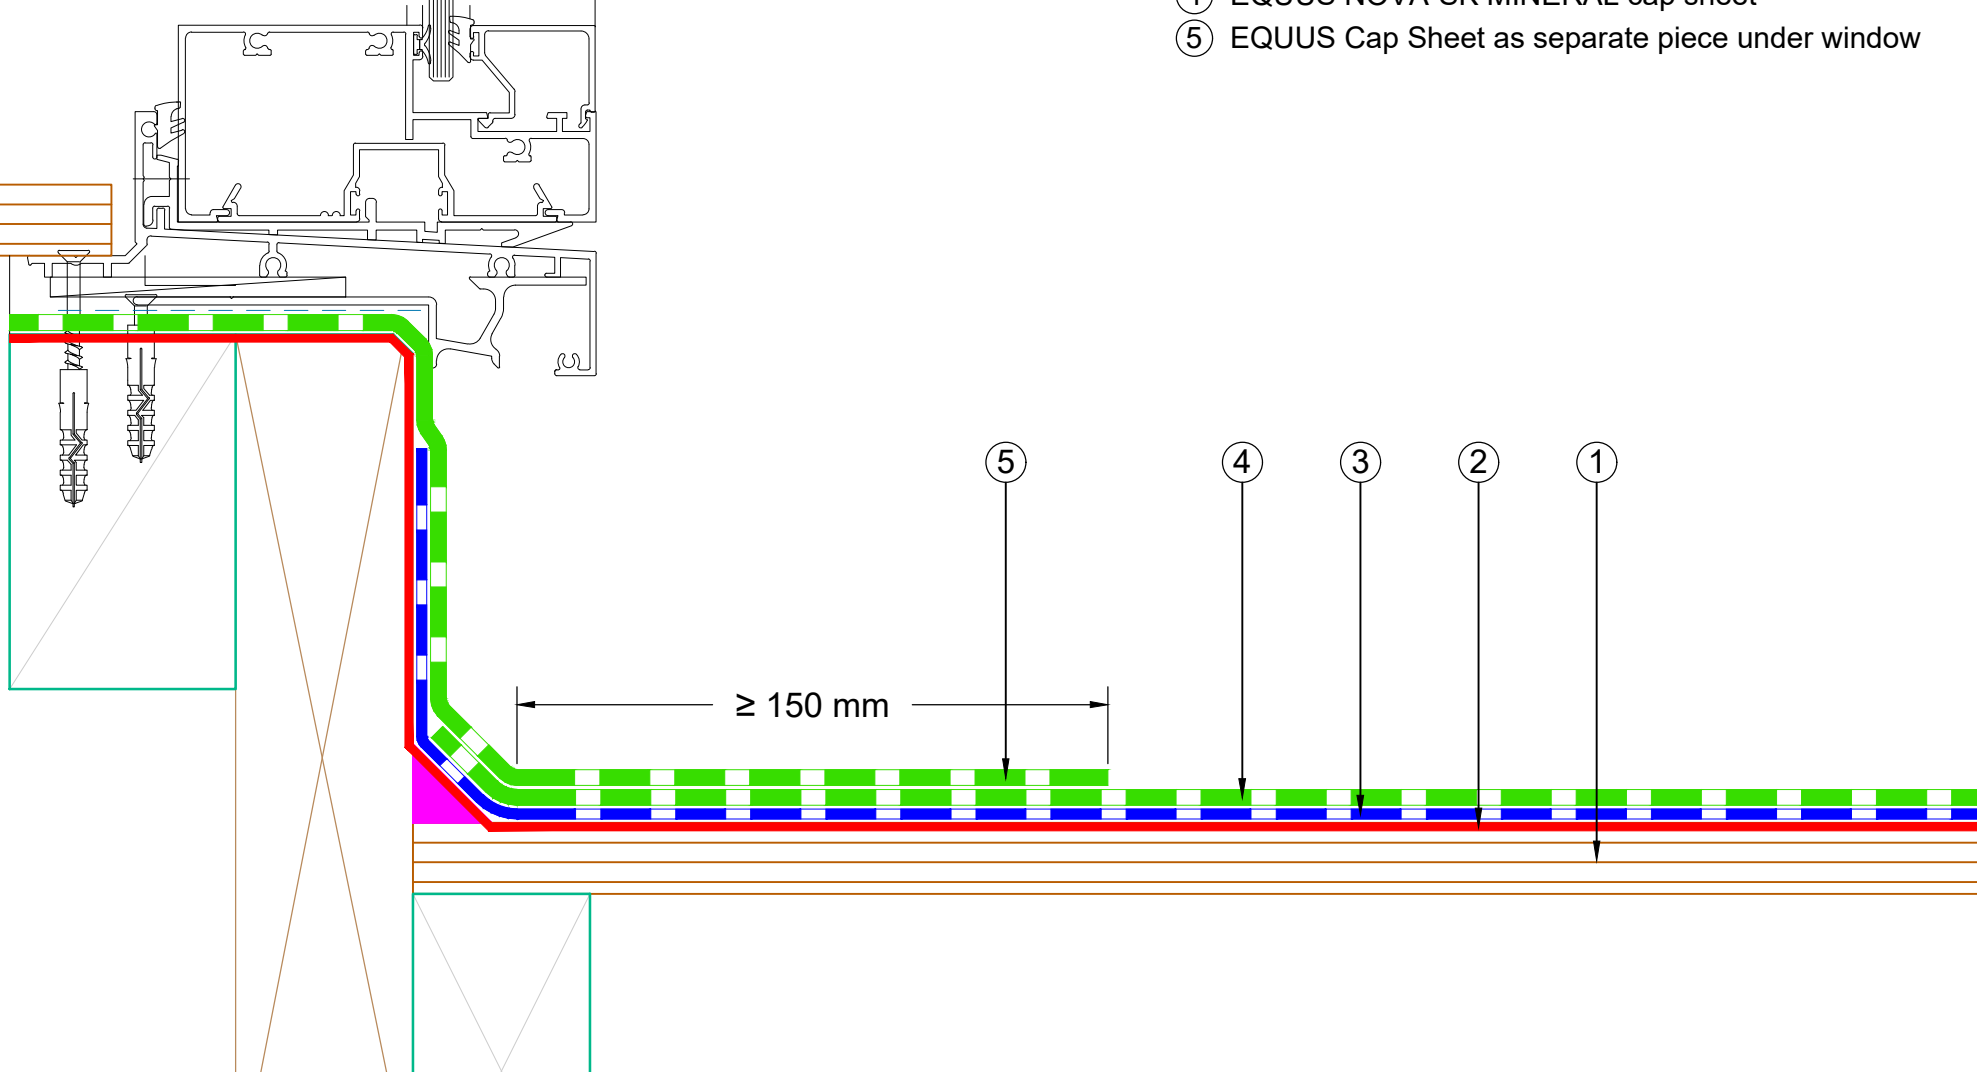

PROJECT :	Cold Roof on Plywood Standard Detail			
TITLE :	Window Gutter Detail			
NUMBER :	SNCRP-D15a		SCALE :	1:2
DRAWN BY :	NKT	DATE :	17-Jun-2022	REVISED :
<p>Equus Waterproof Membrane Details are specially drawn for use by Local Authorities, Building Contractors, Equus Applicators, Architects and design professionals. All details are drawn to assist in the development of project specific details. Details may be modified where necessary to accommodate job specific requirements but must be approved by Equus Industries Ltd. All components must be supplied by Equus Industries Ltd. Equus reserves the right to alter or upgrade details at any time without prior notice.</p>				

