


- ① Plywood Deck
- ② EQUUS Peel & Stick primer
- ③ EQUUS NOVA-SK base sheet (self-adhered)
- ④ EQUUS NOVA-SK MINERAL cap sheet
- ⑤ 18 mm Plywood plinth under Anchor points
- ⑥ Fall Arrest Anchor
- ⑦ Toggle fixing
- ⑧ EQUUS Cap Sheet as separate piece over Anchor point

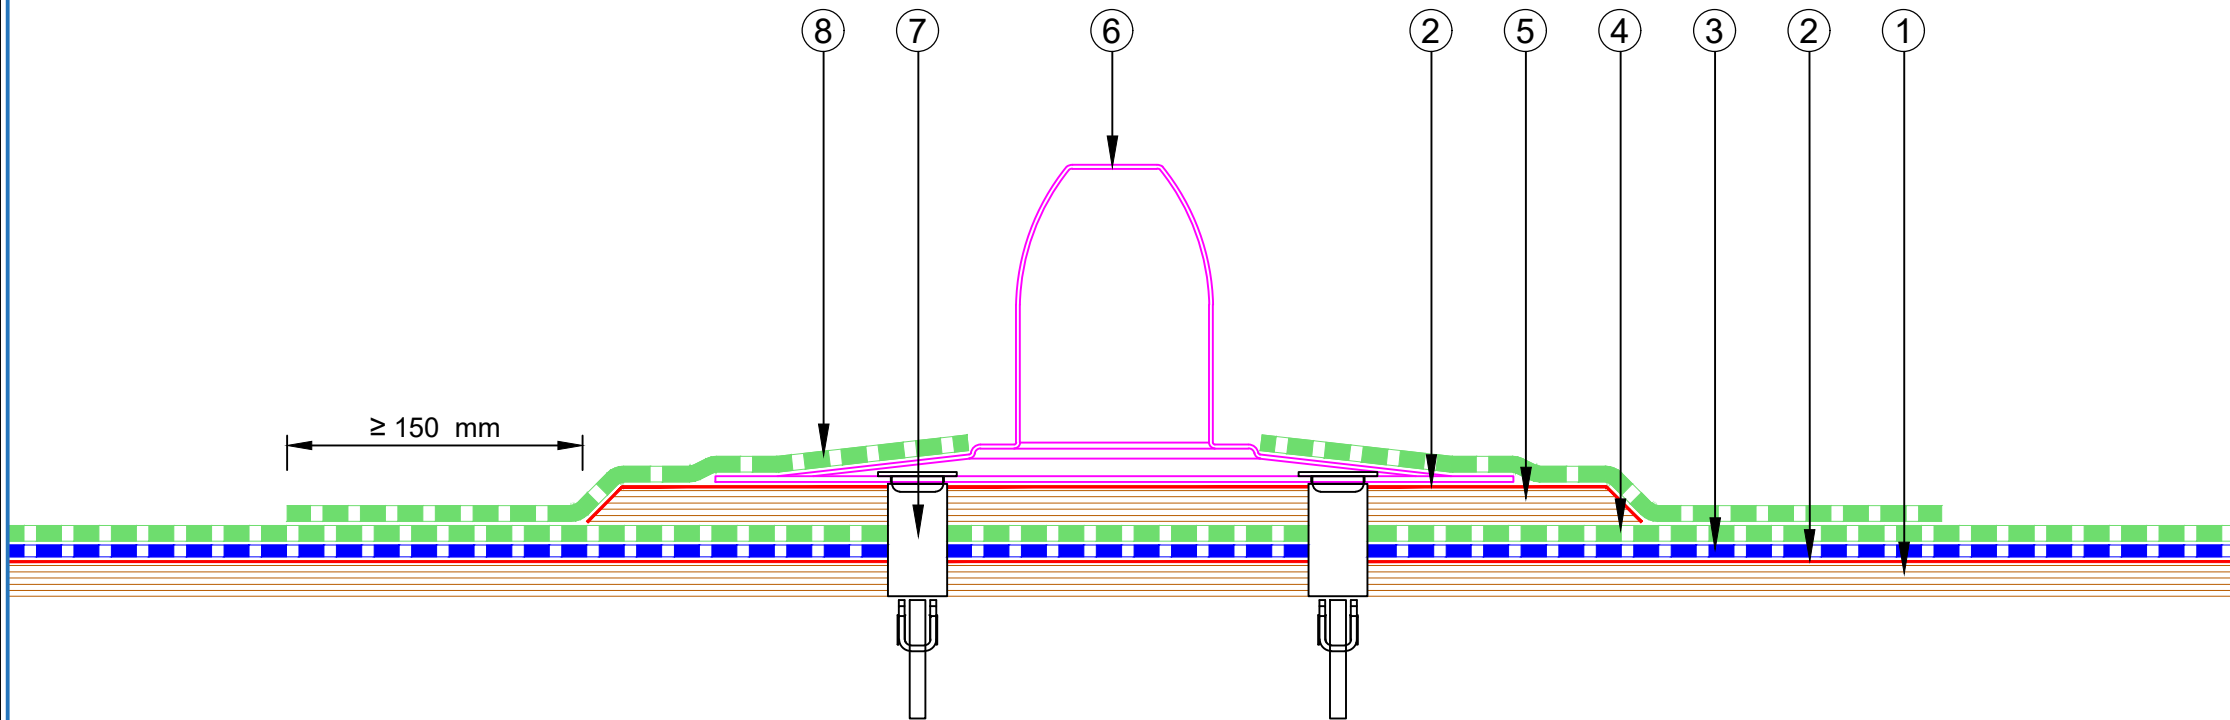

E-mail : admin@equus.co.nz
 Web : www.equus.co.nz

PROJECT :	Cold Roof on Plywood Standard Detail				
TITLE :	Fall restraint				
NUMBER :	SNCRP-D7a			SCALE :	1:4
DRAWN BY :	NKT	DATE :	17-Jun-2022	REVISED :	

Equus Waterproof Membrane Details are specially drawn for use by Local Authorities, Building Contractors, Equus Applicators, Architects and design professionals. All details are drawn to assist in the development of project specific details. Details may be modified where necessary to accommodate job specific requirements but must be approved by Equus Industries Ltd. All components must be supplied by Equus Industries Ltd. Equus reserves the right to alter or upgrade details at any time without prior notice.

