


- ① Concrete Roof Slab laid to Fall
- ② EQUUS SOPRADERE QUICK primer
- ③ EQUUS Colphene 3000 Vapour Barrier
- ④ EQUUS SOPRAROCK mineral wool thermal insulation
- ⑤ EQUUS NOVA-SK base sheet
- ⑥ EQUUS NOVA-SK MINERAL cap sheet
- ⑦ EQUUS Capsheet as separate piece over concrete Plinth
- ⑧ Angle Fillet
- ⑨ Concrete Plinth
- ⑩ EQUUS Capsheet as extra piece in case of heavy loads, fully bonded
- ⑪ Bracket fixing with Neoprene Washer
- ⑫ Equipment Bracket

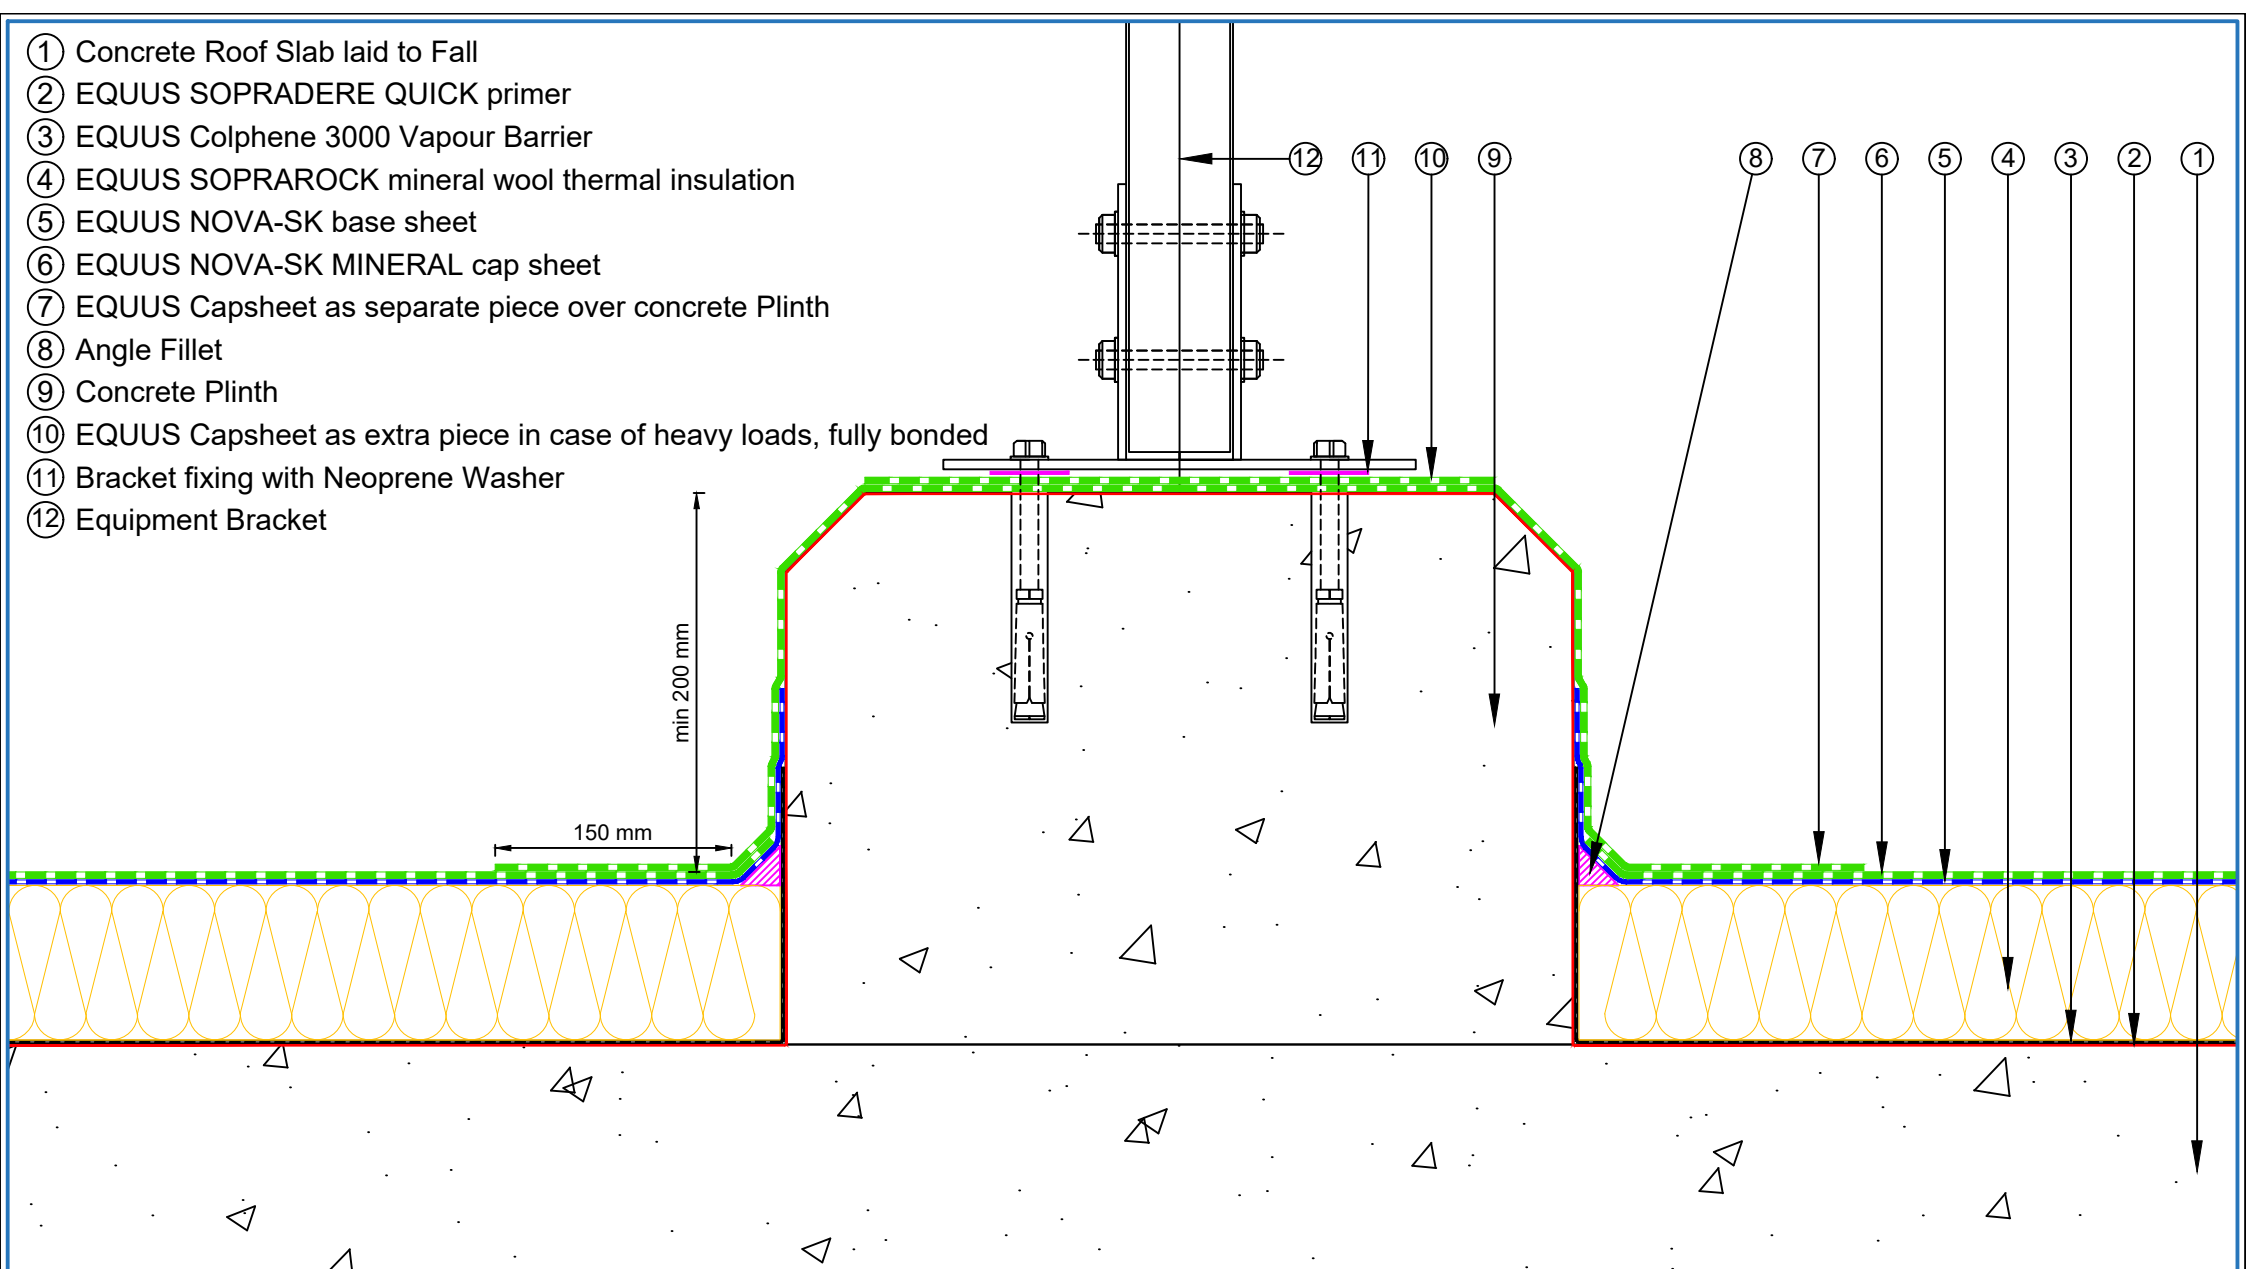

PROJECT :	Warm Roof on Concrete Standard Detail - NOVAGLASS		
TITLE :	Concrete Footing for Heavy Equipment (Mineral wool insulation)		
NUMBER :	SNWRC-D12b	SCALE :	1:5
DRAWN BY :	NKT	DATE :	22-Nov-2022
		REVISED :	

Equus Waterproof Membrane Details are specially drawn for use by Local Authorities, Building Contractors, Equus Applicators, Architects and design professionals. All details are drawn to assist in the development of project specific details. Details may be modified where necessary to accommodate job specific requirements but must be approved by Equus Industries Ltd. All components must be supplied by Equus Industries Ltd. Equus reserves the right to alter or upgrade details at any time without prior notice.

