


- ① Concrete Roof Slab laid to Fall
- ② EQUUS SOPRADERE QUICK primer
- ③ EQUUS SOPRASUN PLUS 3 base sheet
- ④ EQUUS SOPRASUN PLUS MINERAL cap sheet
- ⑤ Equus cap sheet as separate piece over concrete Plinth
- ⑥ Angle Fillet
- ⑦ Concrete Plinth
- ⑧ Equus cap sheet as extra piece in case of heavy loads
- ⑨ Bracket fixing with Neoprene Washer
- ⑩ Equipment Bracket

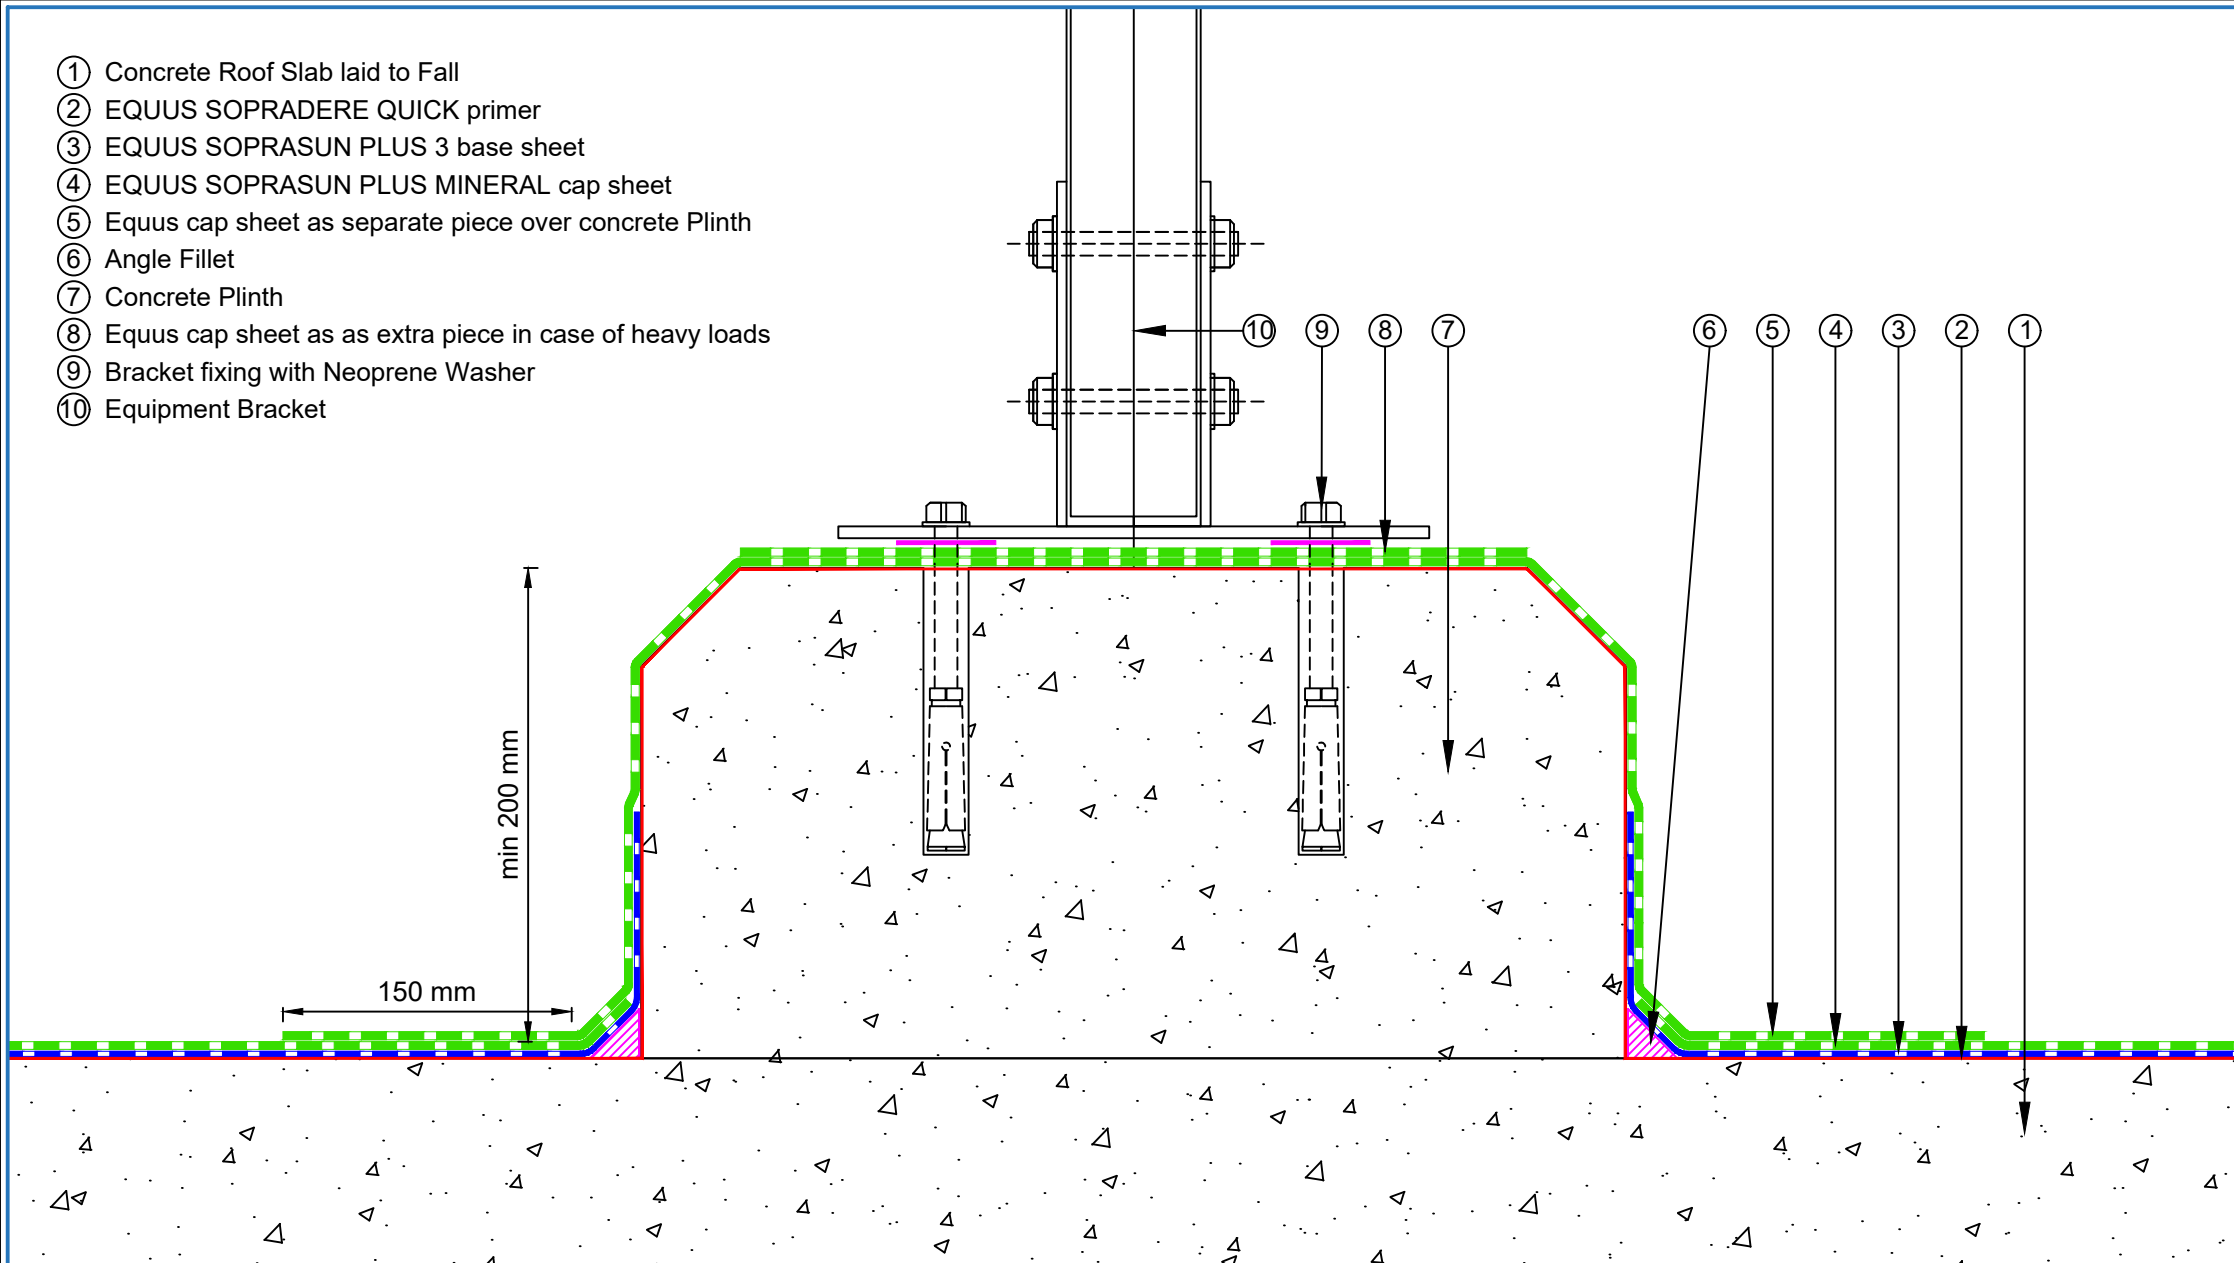

PROJECT :	Cold Roof on Concrete Standard Detail		
TITLE :	Heavy equipment plinth		
NUMBER :	SSCRC-D6g	SCALE :	1:3
DRAWN BY :	NKT	DATE :	22-July-2022
		REVISED :	

Equus Waterproof Membrane Details are specially drawn for use by Local Authorities, Building Contractors, Equus Applicators, Architects and design professionals. All details are drawn to assist in the development of project specific details. Details may be modified where necessary to accommodate job specific requirements but must be approved by Equus Industries Ltd. All components must be supplied by Equus Industries Ltd. Equus reserves the right to alter or upgrade details at any time without prior notice.

