


- ① Plywood Deck
- ② EQUUS SOPRADERE QUICK primer
- ③ EQUUS SOPRASUN PLUS 3 base sheet
- ④ EQUUS SOPRASUN PLUS MINERAL cap sheet
- ⑤ EQUUS bitumen fillet or approved alternative
- ⑥ EQUUS SOPRASUN Base Sheet, as separate piece connected to Drainage
- ⑦ EQUUS SOPRASUN Cap Sheet, as separate piece connected to Drainage
- ⑧ Allproof Dome Clamp Ring Drain

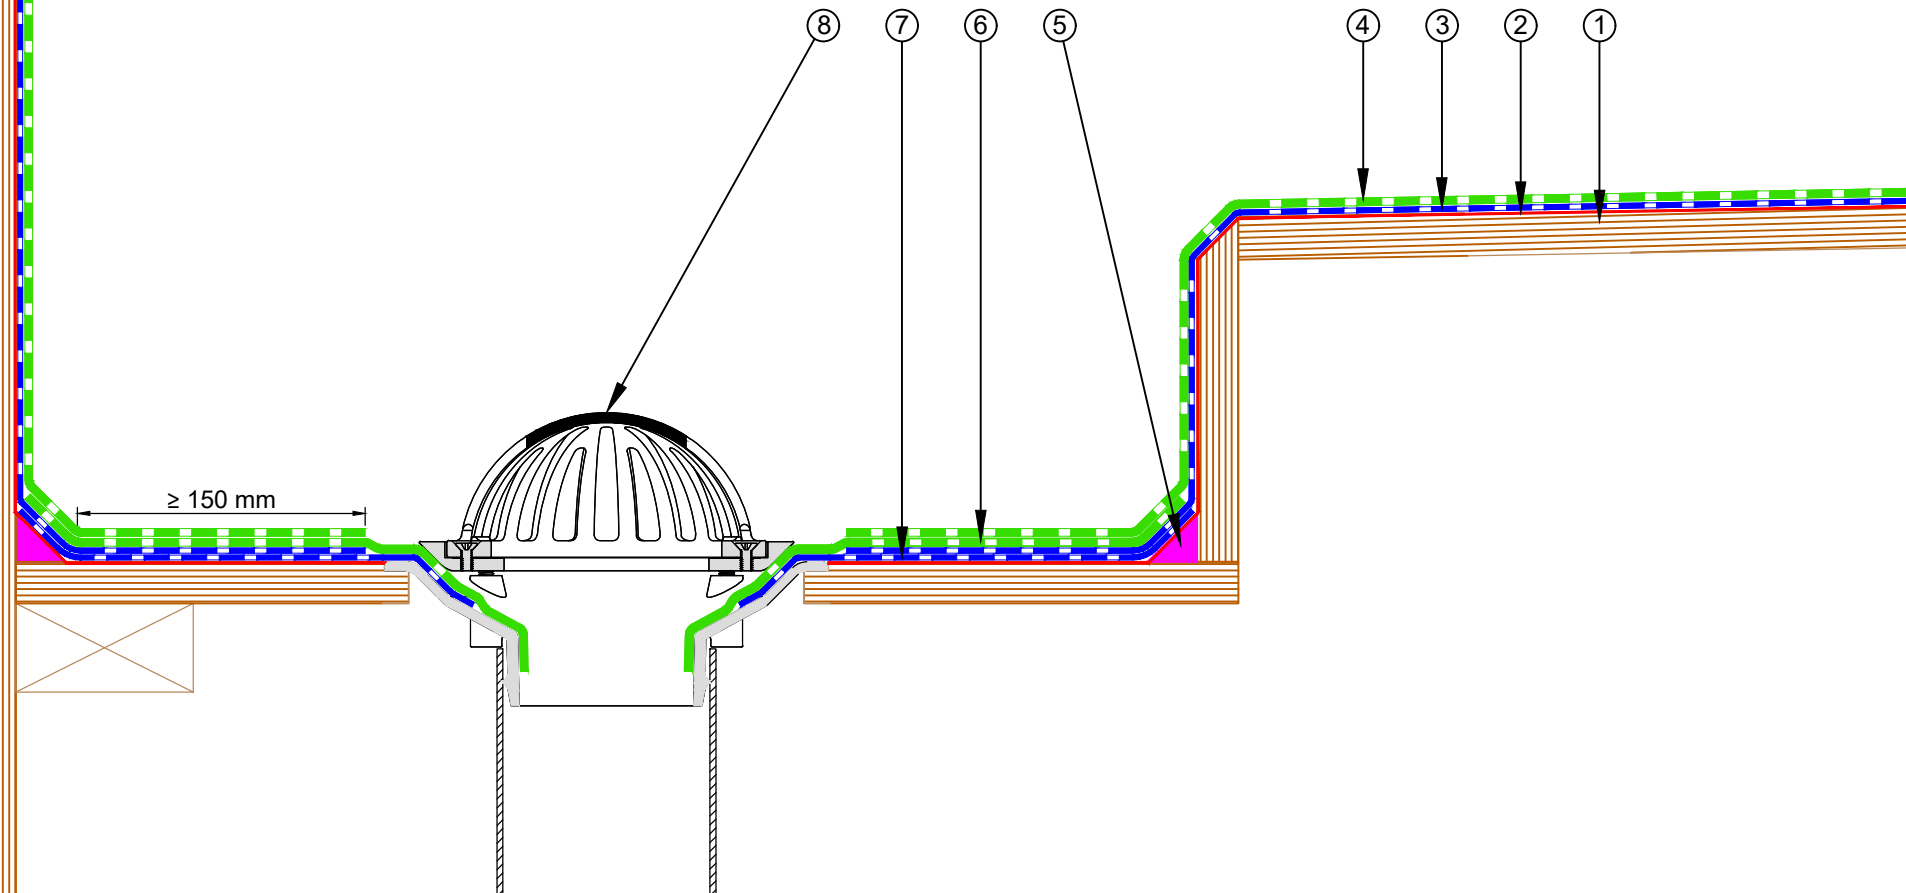

PROJECT :	Cold Roof on Plywood Standard Detail		
TITLE :	Internal Gutter and parapet - Allproof Drain		
NUMBER :	SSCRP-D3a	SCALE :	1:4
DRAWN BY :	NKT	DATE :	15-Jun-2022
		REVISED :	

Equus Waterproof Membrane Details are specially drawn for use by Local Authorities, Building Contractors, Equus Applicators, Architects and design professionals. All details are drawn to assist in the development of project specific details. Details may be modified where necessary to accommodate job specific requirements but must be approved by Equus Industries Ltd. All components must be supplied by Equus Industries Ltd. Equus reserves the right to alter or upgrade details at any time without prior notice.

