


- ① Plywood Deck
- ② EQUUS SOPRADERE QUICK primer
- ③ EQUUS SOPASUN PLUS 3 base sheet
- ④ EQUUS SOPASUN base sheet as separate piece
- ⑤ EQUUS SOPRASUN PLUS MINERAL cap sheet
- ⑥ EQUUS SOPASUN cap sheet as separate piece
- ⑦ EQUUS bitumen fillet or approved alternative

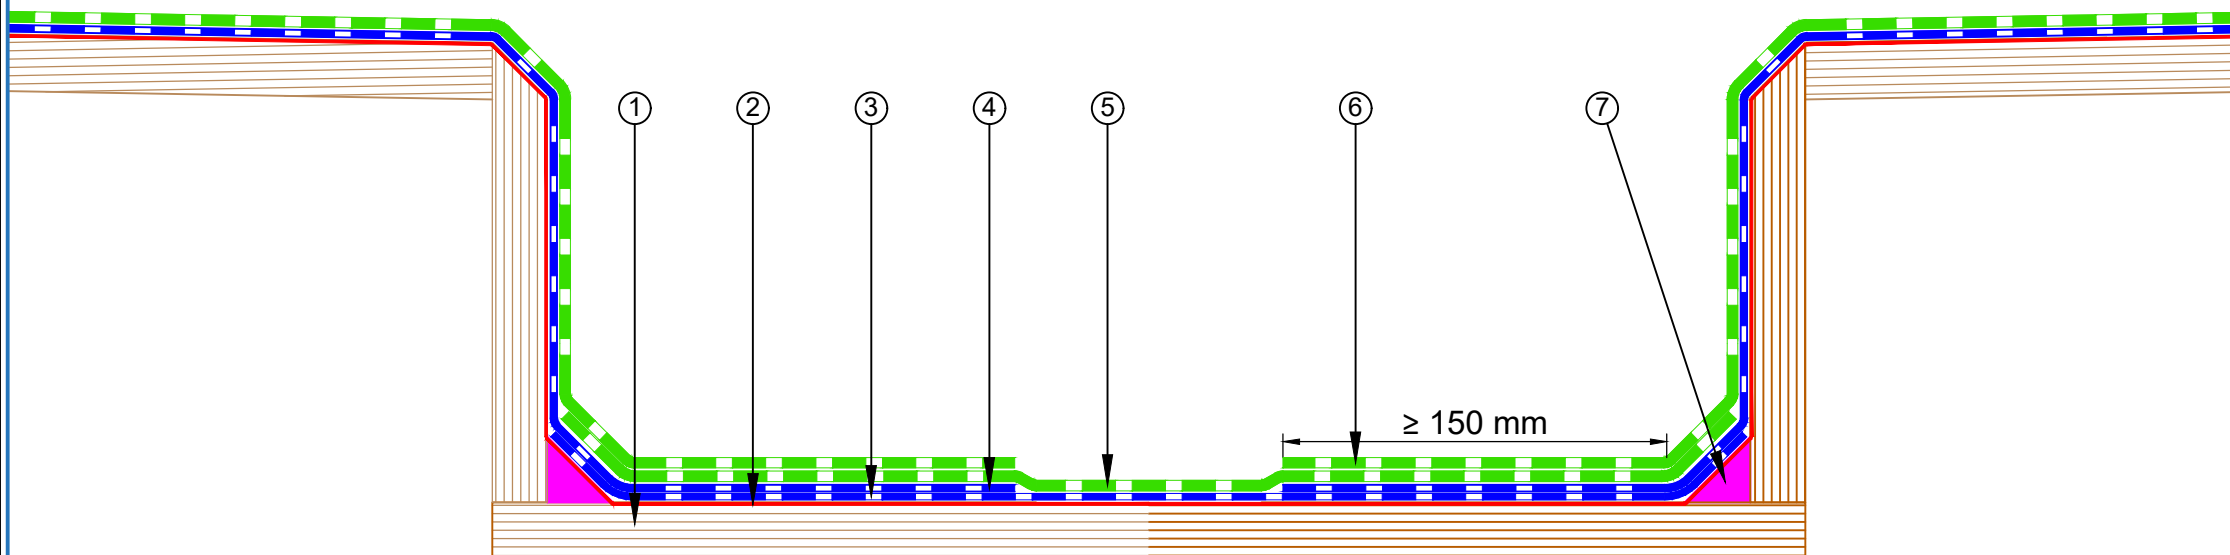

PROJECT :	Cold Roof on Plywood Standard Detail				
TITLE :	Internal Center Gutter				
NUMBER :	SSCRP-D3c			SCALE :	1:3
DRAWN BY :	NKT	DATE :	15-Jun-2022	REVISED :	

Equus Waterproof Membrane Details are specially drawn for use by Local Authorities, Building Contractors, Equus Applicators, Architects and design professionals. All details are drawn to assist in the development of project specific details. Details may be modified where necessary to accommodate job specific requirements but must be approved by Equus Industries Ltd. All components must be supplied by Equus Industries Ltd. Equus reserves the right to alter or upgrade details at any time without prior notice.



E-mail : admin@equus.co.nz
 Web : www.equus.co.nz

