


- ① Metal Roof Deck
- ② EQUUS Colphene 3000 Vapour Barrier
- ③ EQUUS PIR thermal insulation
- ④ EQUUS SOPRASUN PLUS 3 base sheet
- ⑤ EQUUS SOPRASUN PLUS MINERAL cap sheet
- ⑥ EQUUS cap sheet as separate piece over Plywood Plinth
- ⑦ Plywood Plinth
- ⑧ EQUUS Sopradere Quick primer
- ⑨ EQUUS bitumen fillet or approved alternative
- ⑩ Skylight Joinery

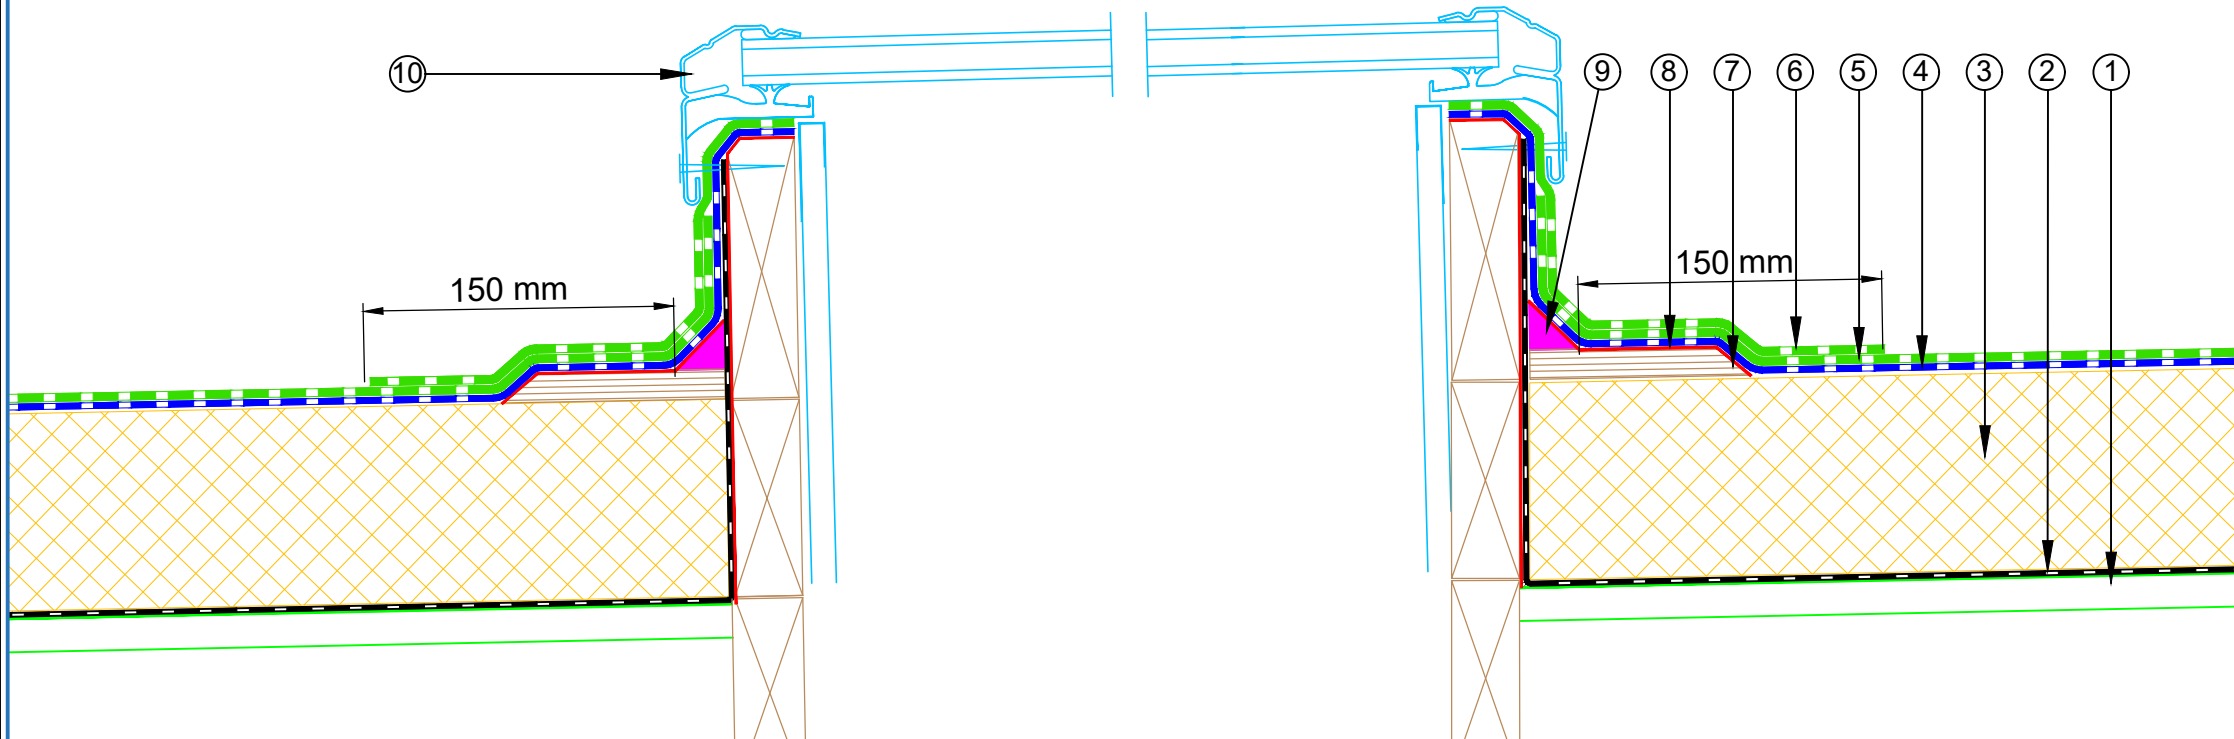

PROJECT :	Warm Roof on Metal Standard Detail - SOPRASUN			
TITLE :	Skylight (PIR insulation)			
NUMBER :	SSWRM-D8a	SCALE :	1 : 4	
DRAWN BY :	NKT	DATE :	29-Aug-2022	REVISED :

Equus Waterproof Membrane Details are specially drawn for use by Local Authorities, Building Contractors, Equus Applicators, Architects and design professionals. All details are drawn to assist in the development of project specific details. Details may be modified where necessary to accommodate job specific requirements but must be approved by Equus Industries Ltd. All components must be supplied by Equus Industries Ltd. Equus reserves the right to alter or upgrade details at any time without prior notice.

