


- ① Metal Deck
- ② EQUUS Approved adhesive for TPO single ply waterproofing membrane
- ③ EQUUS FLAGON TPO single ply waterproofing membrane
- ④ EQUUS fix plus pedestals
- ⑤ Sealant with backing rod
- ⑥ Finish floor

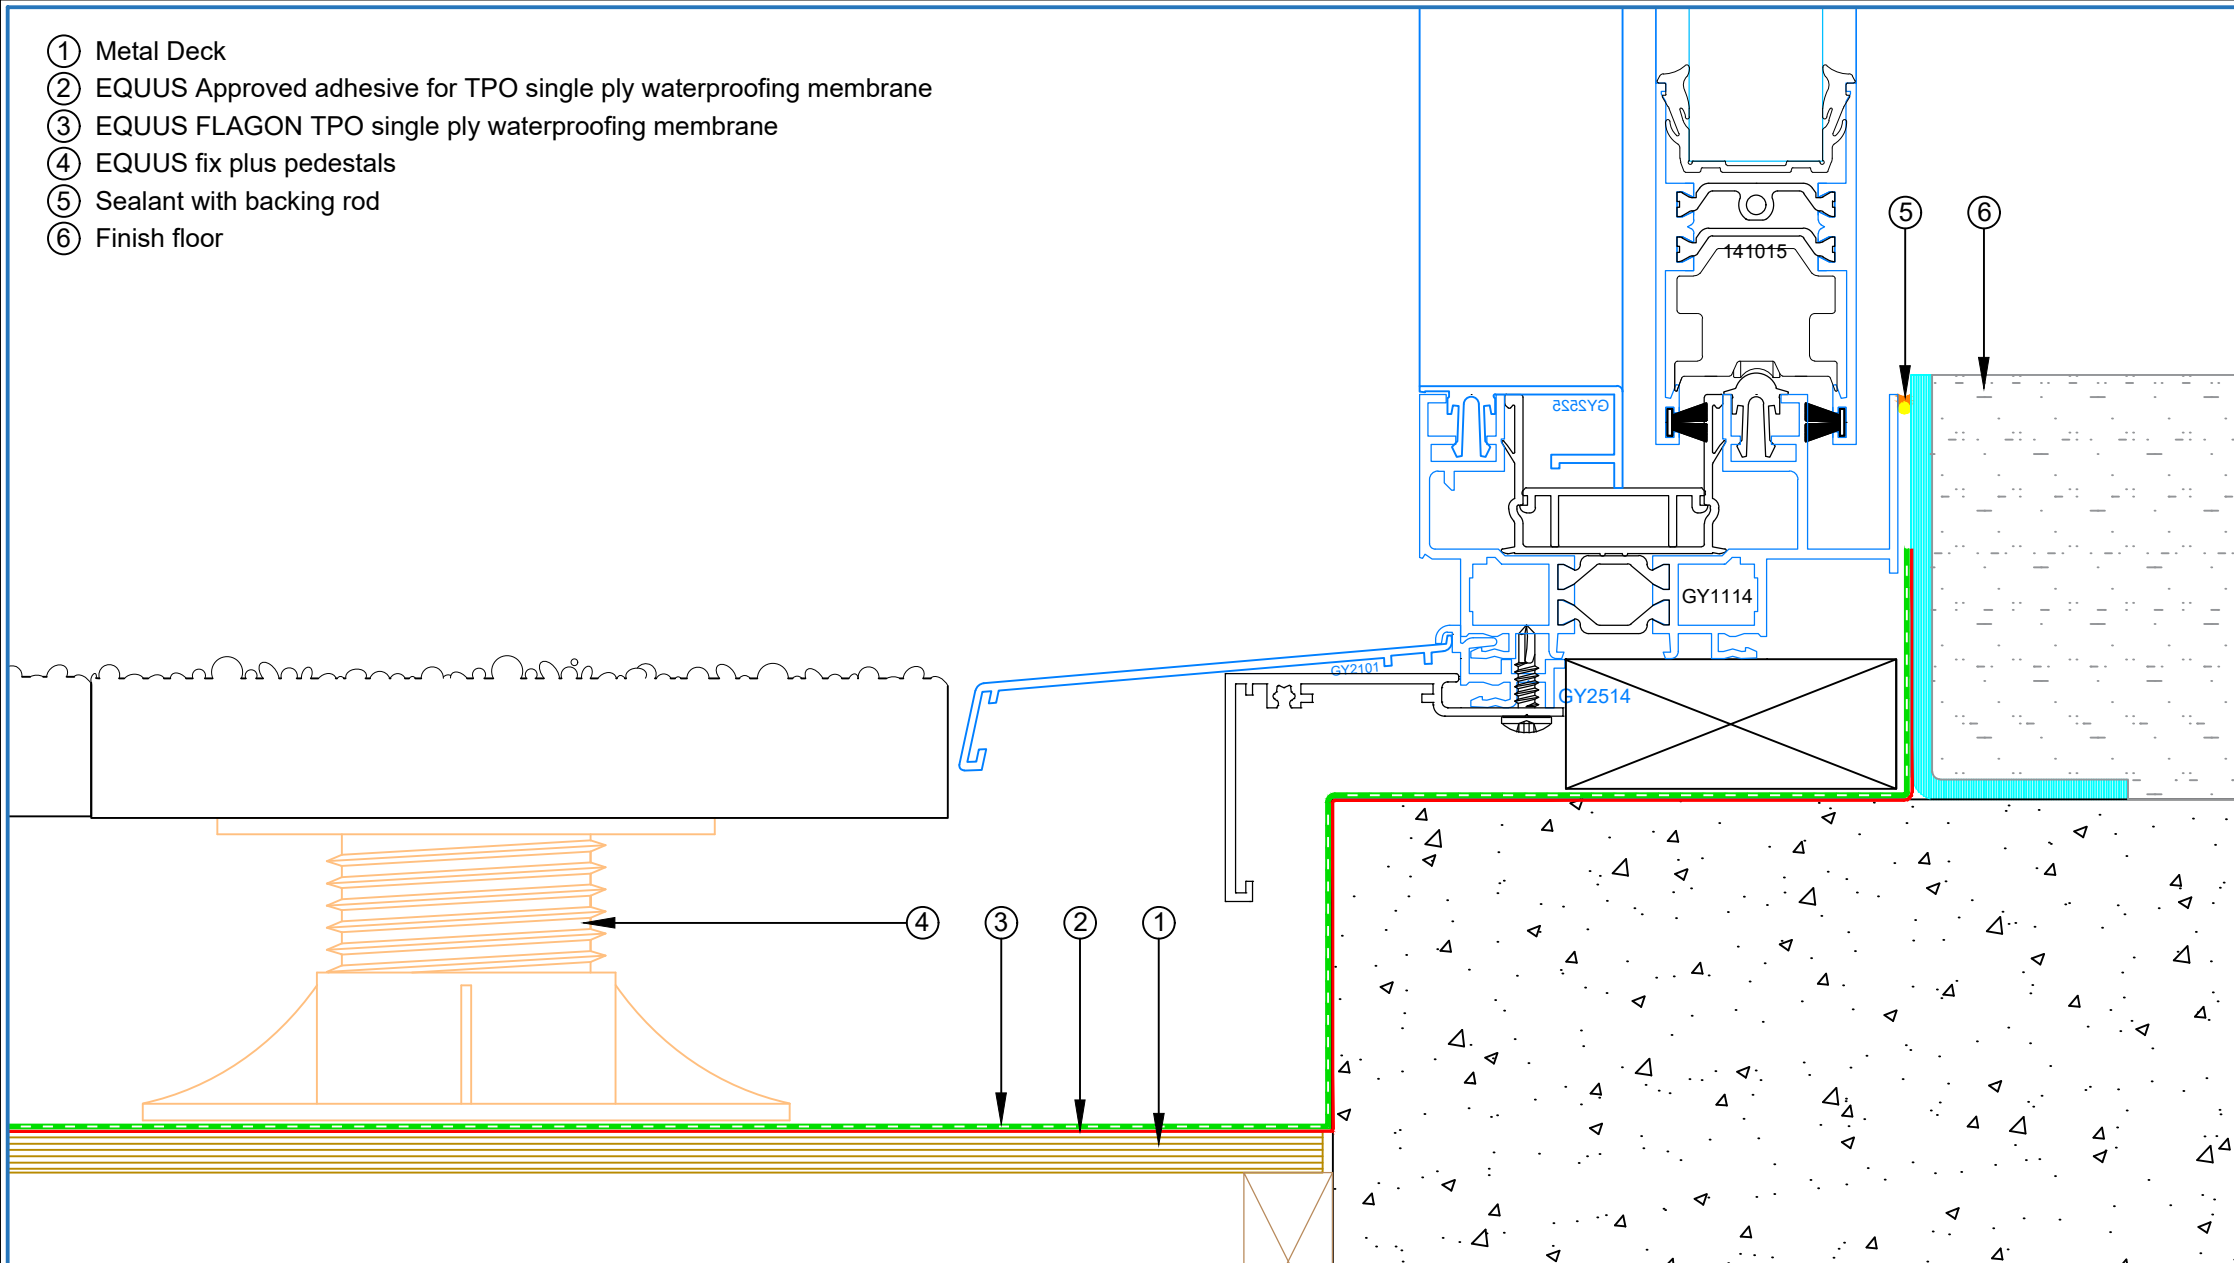

PROJECT :	Single ply cold roof system on plywood Standard Detail - TPO		
TITLE :	Upstand at window frame detail		
NUMBER :	STCRP-D1c	SCALE :	NTS
DRAWN BY :	NKT	DATE :	21-Feb-2023
		REVISED :	

Equus Waterproof Membrane Details are specially drawn for use by Local Authorities, Building Contractors, Equus Applicators, Architects and design professionals. All details are drawn to assist in the development of project specific details. Details may be modified where necessary to accommodate job specific requirements but must be approved by Equus Industries Ltd. All components must be supplied by Equus Industries Ltd. Equus reserves the right to alter or upgrade details at any time without prior notice.

